


DATE	
BY	
FINAL SURVEY	
NOTE BOOK	
NO.	
SURVEYED	
PLOTTED	
TEMPLATE	
AREAS	
CHECKED	

DATE	
BY	
ORIGINAL SURVEY	
NOTE BOOK	
NO.	
SURVEYED	
PLOTTED	
TEMPLATE	
AREAS	
CHECKED	

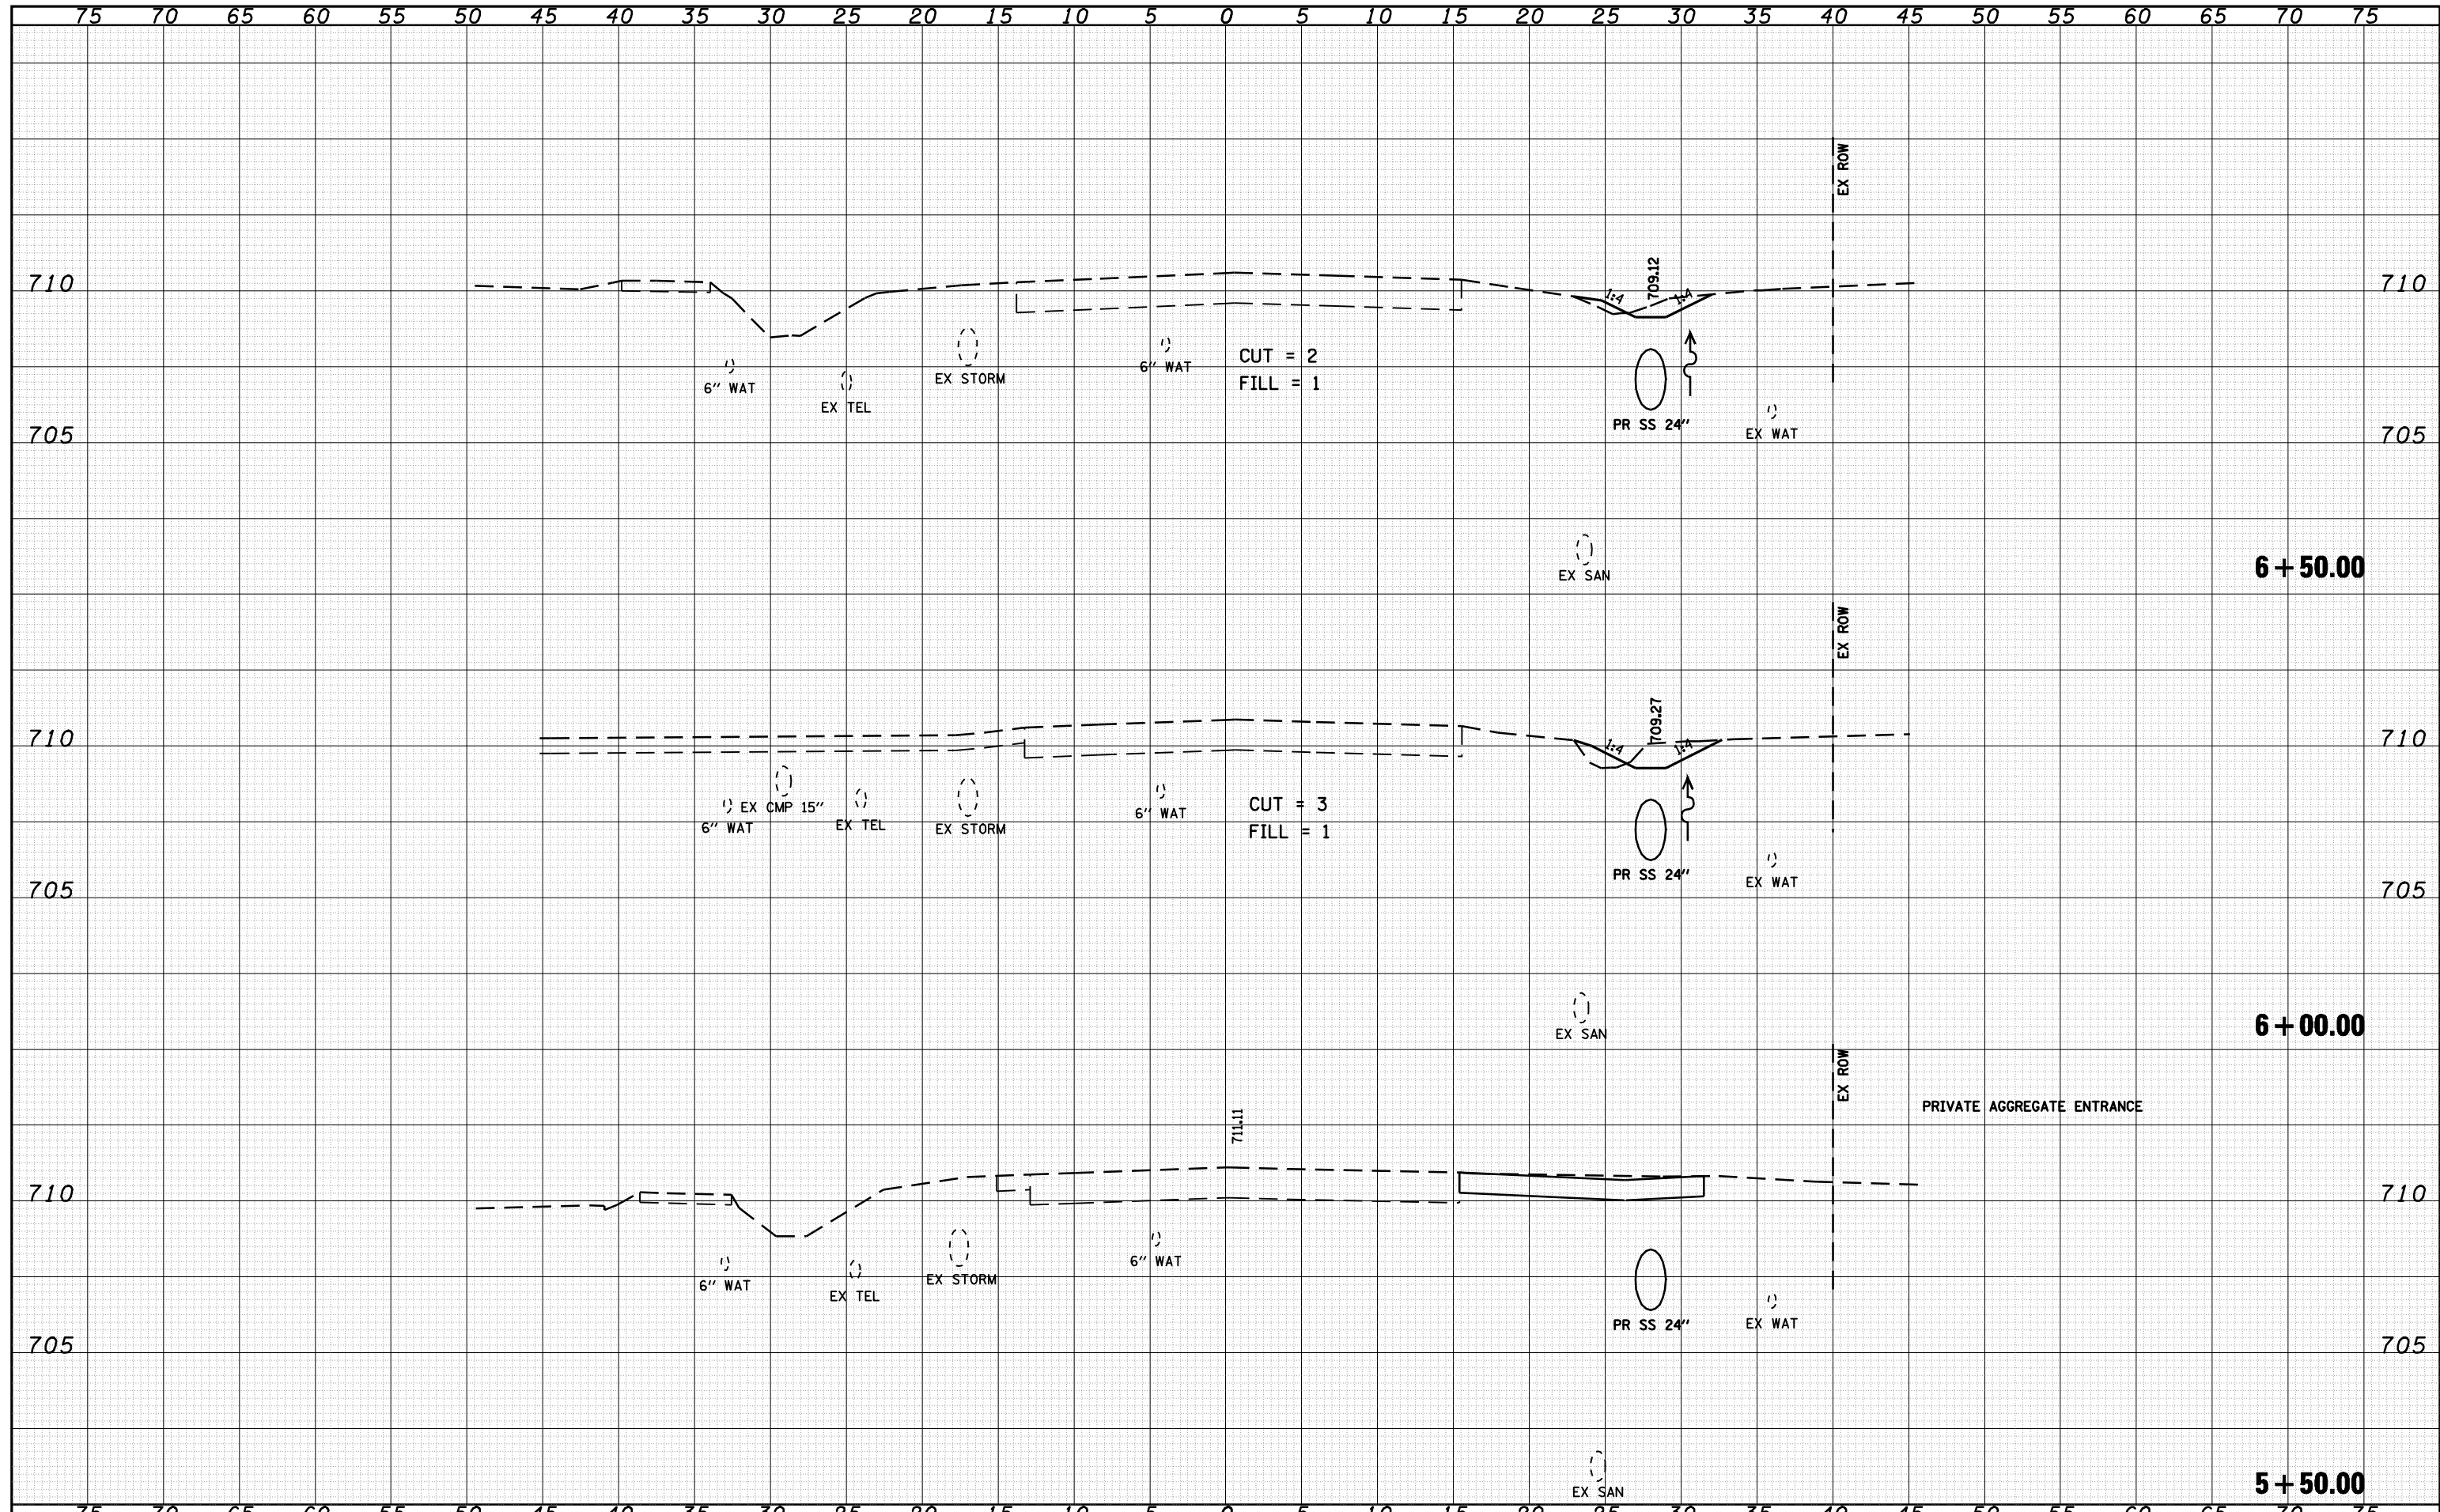

FILE NAME = o:\pwork\pwork\LAUGHLIN\lms20175\d672b60\saht-e001.dgn

USER NAME = laughlinr1
 DESIGNED -
 DRAWN -
 CHECKED -
 DATE -

REVISED -
 REVISED -
 REVISED -
 REVISED -

**STATE OF ILLINOIS
 DEPARTMENT OF TRANSPORTATION**

IL 99 SOUTH CROSS SECTIONS

SCALE: 1" = 5' SHEET NO. 8 OF 12 SHEETS STA. 5+50.00 TO STA. 6+50.00

F.A.P. RTE.	SECTION	COUNTY	TOTAL SHEETS	SHEET NO.
*	7(W-1,RS-8,N) 9RS-4	BROWN	177	173
CONTRACT NO. 72B60			ILLINOIS FED. AID PROJECT	

* F.A.P. 317 (1/5/24) & 550 (1/1/99)