


DATE	
BY	
FINAL SURVEY	SURVEYED
NOTE BOOK	PLOTTED
NO.	AREAS CHECKED

DATE	
BY	
ORIGINAL SURVEY	SURVEYED
NOTE BOOK	PLOTTED
NO.	AREAS CHECKED

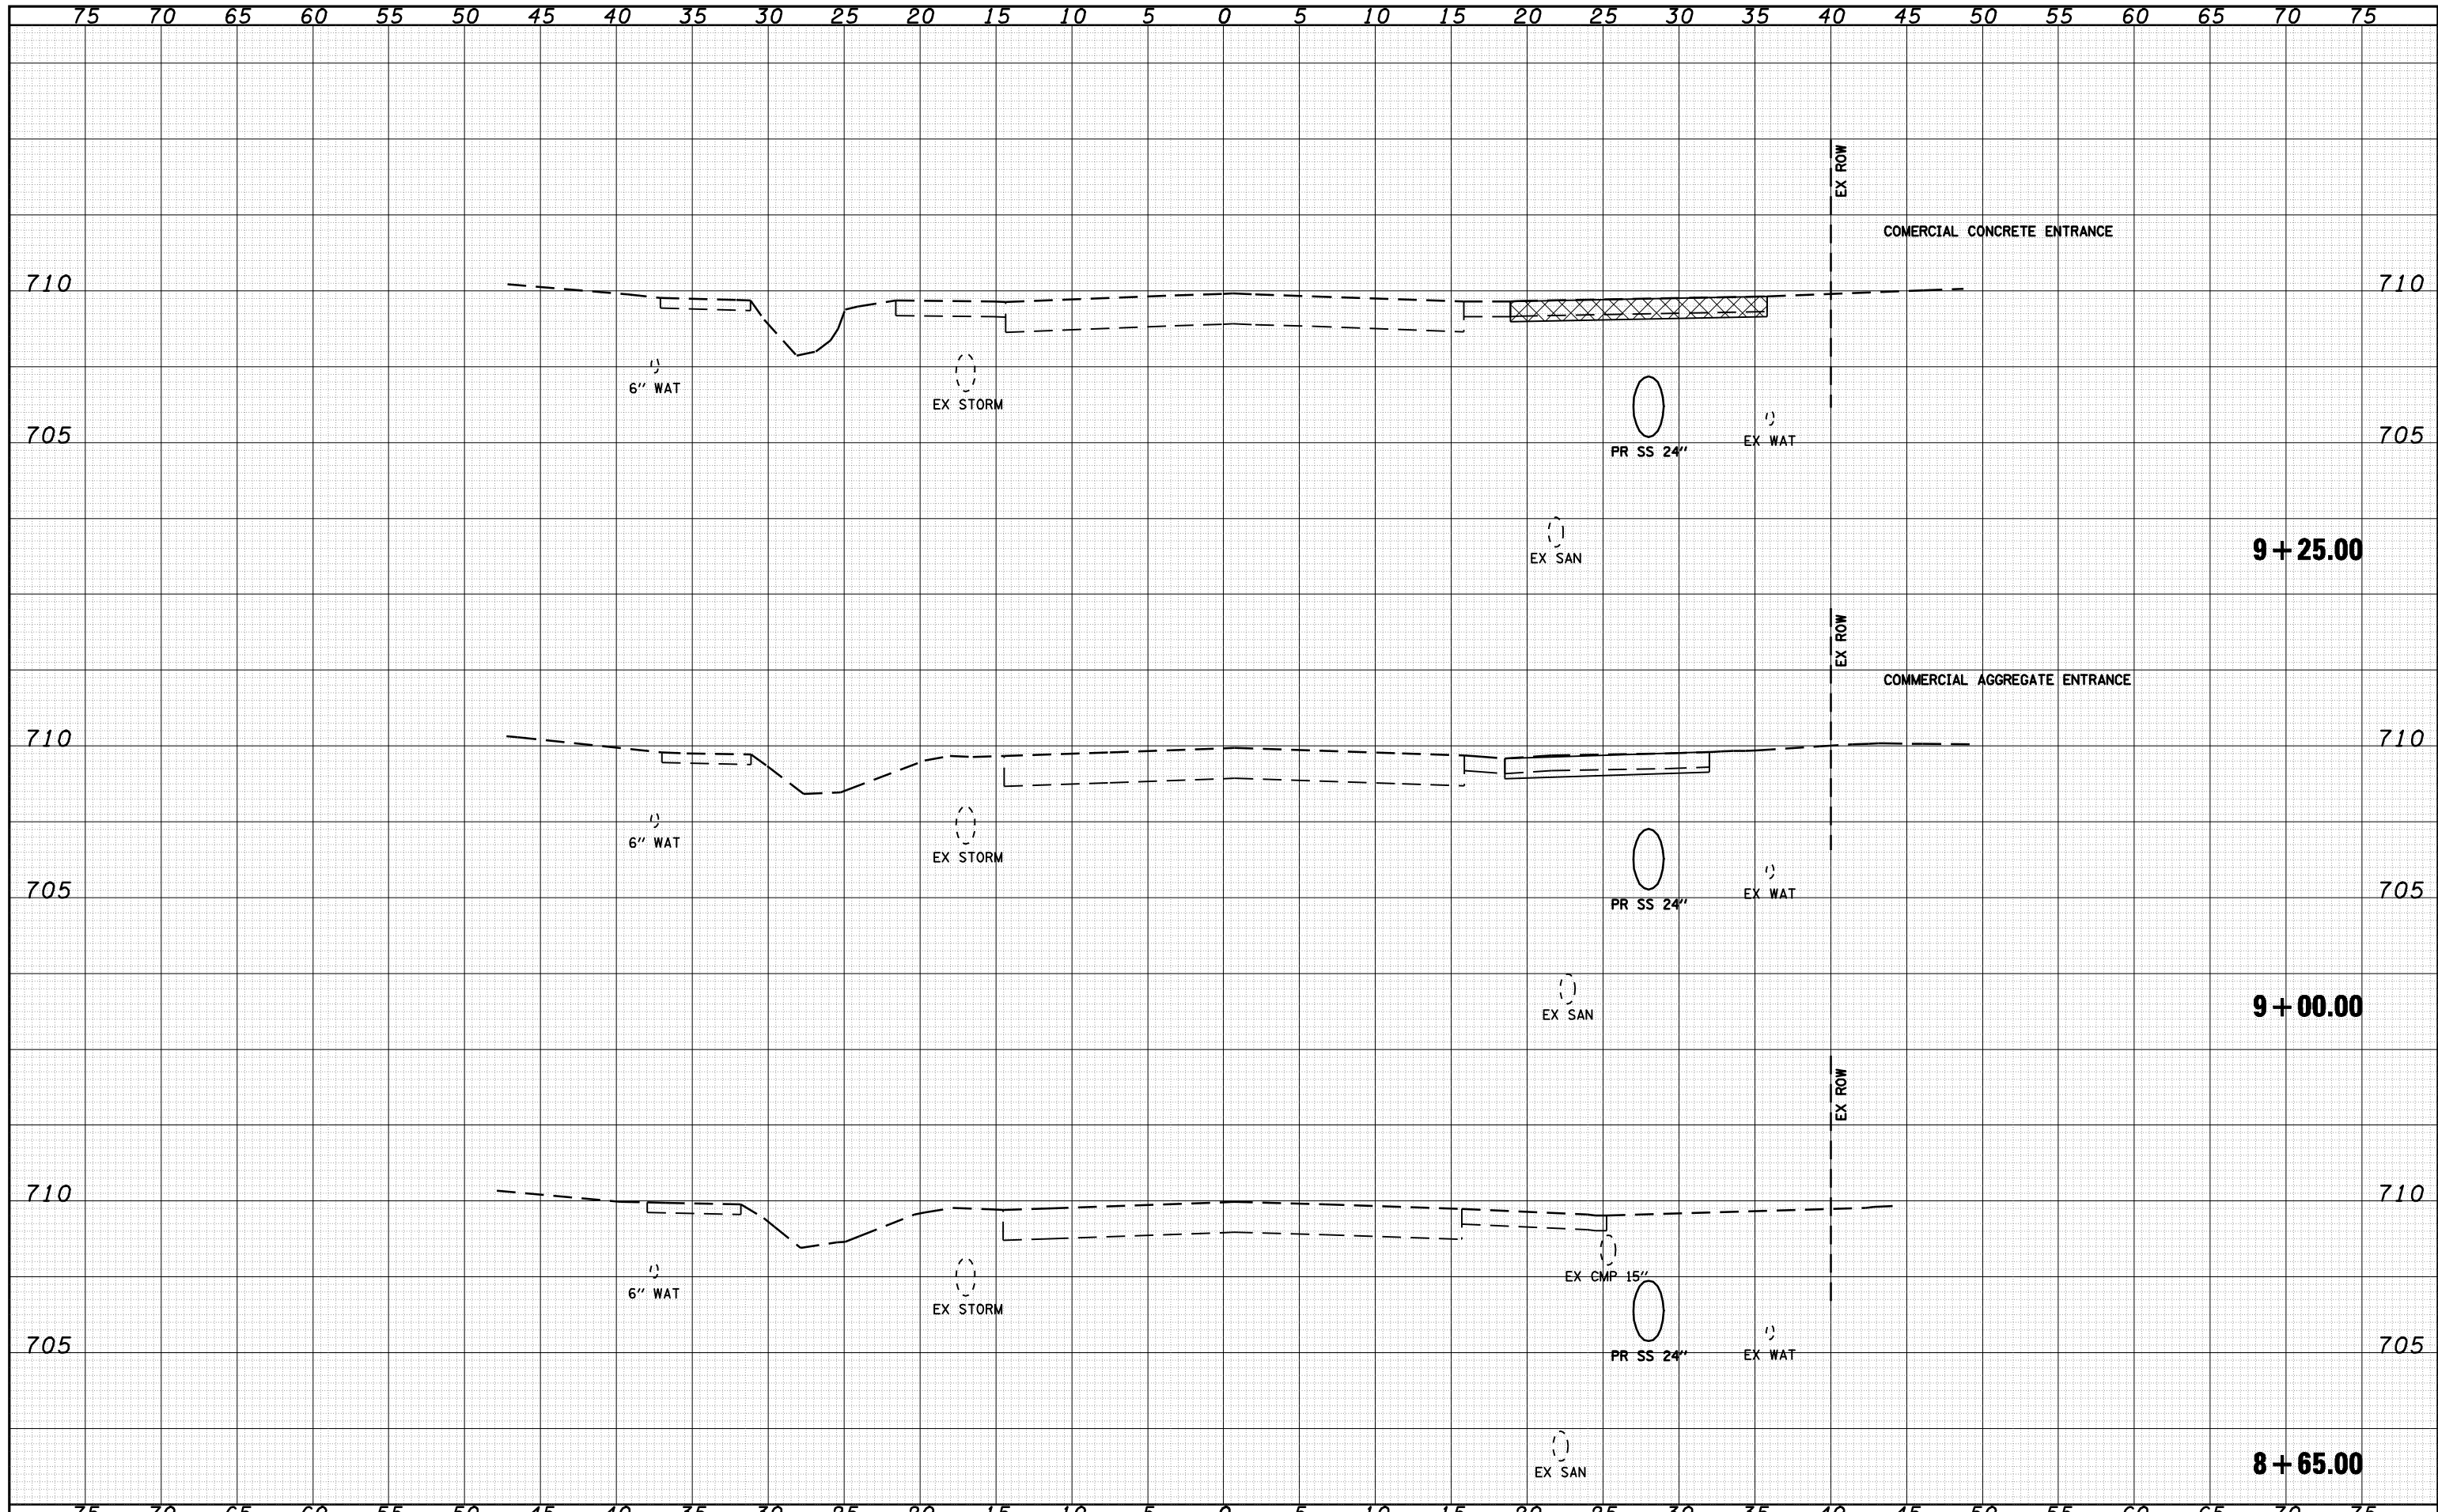

FILE NAME =	USER NAME = laughlinr1	DESIGNED -	REVISED -	STATE OF ILLINOIS DEPARTMENT OF TRANSPORTATION	IL 99 SOUTH CROSS SECTIONS			F.A.P. RTE.	SECTION	COUNTY	TOTAL SHEETS	SHEET NO.
c:\pwwork\pwwid\LAUGHLIN\lrl\dms20175\d672b60	kaash-t-001.dgn	DRAWN -	REVISED -		SCALE: 1" = 5'	SHEET NO. 11 OF 12 SHEETS	STA. 8+65.00	TO STA. 9+25.00	7(W-1,RS-8,N) 9RS-4	BROWN	177	176
	PLOT SCALE = 10.0000 "/ IN.	CHECKED -	REVISED -		CONTRACT NO. 72B60							
	PLOT DATE = Oct-08-2009 07:32:02AM	DATE -	REVISED -		ILLINOIS FED. AID PROJECT							

• F.A.P. 317 (1/5/24) & 550 (1/ 99)