


**TYPICAL CROSS SECTION  
WASHINGTON ST**  
STA 34+35.00 TO STA 35+00.12  
STA 35+95.12 TO STA 37+20.00

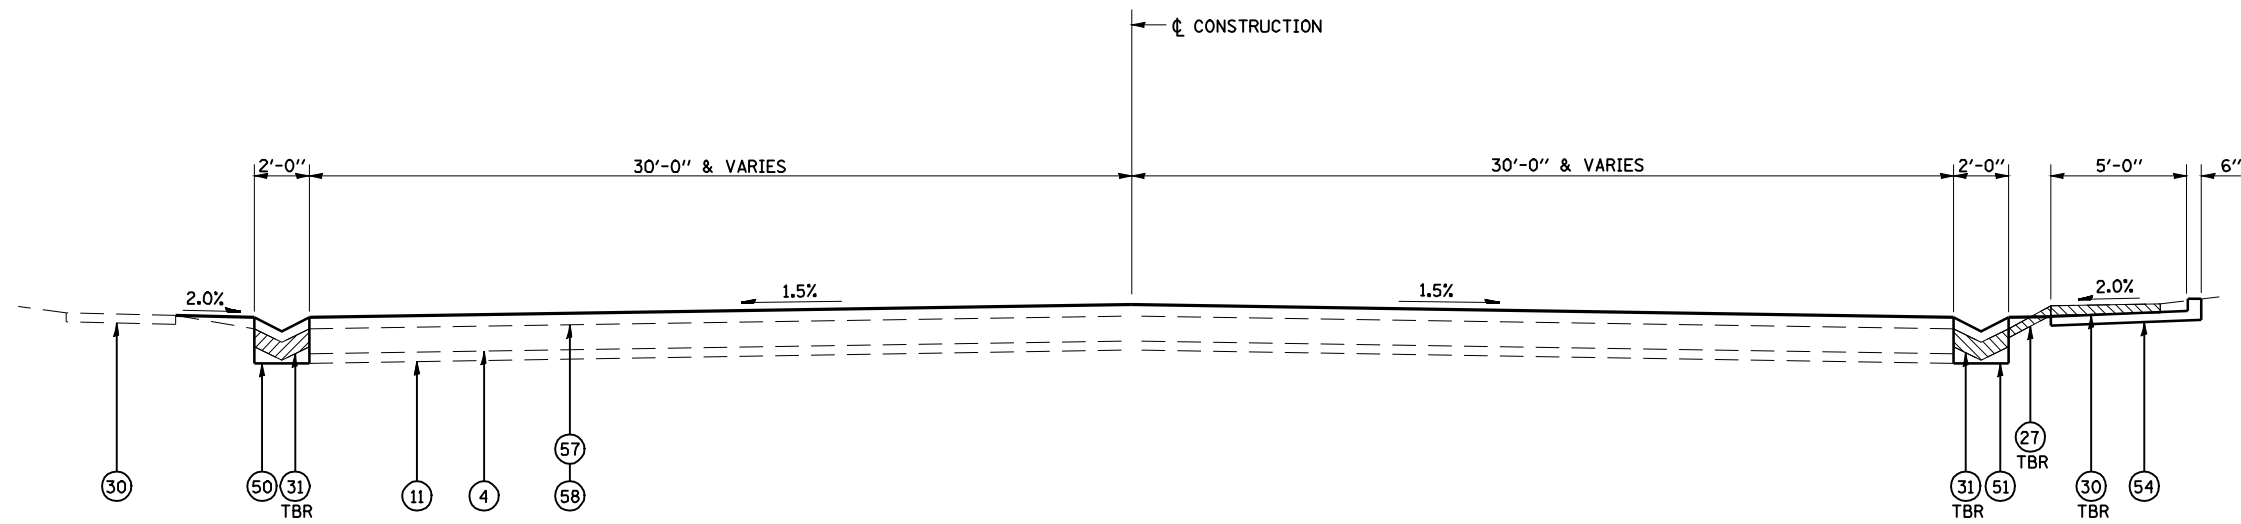

**TYPICAL CROSS SECTION  
LAWRENCE AVE**  
STA 12+25 TO STA 12+58  
STA 13+82 TO STA 14+45

HEIGHT OF SIDEWALK CURB  
TO BE CONSTRUCTED TO  
MATCH EXISTING GROUND

REMOVAL OF HMA SURFACE  
BETWEEN SIDEWALK AND  
GUTTER INCLUDED IN THE  
COST FOR SIDEWALK REMOVAL

CONSTRUCT CONCRETE GUTTER, (SPECIAL)  
TO MATCH PROPOSED RESURFACING