


**TYPICAL CROSS SECTION
MONROE ST**
STA 14+36.20 TO STA 19+25

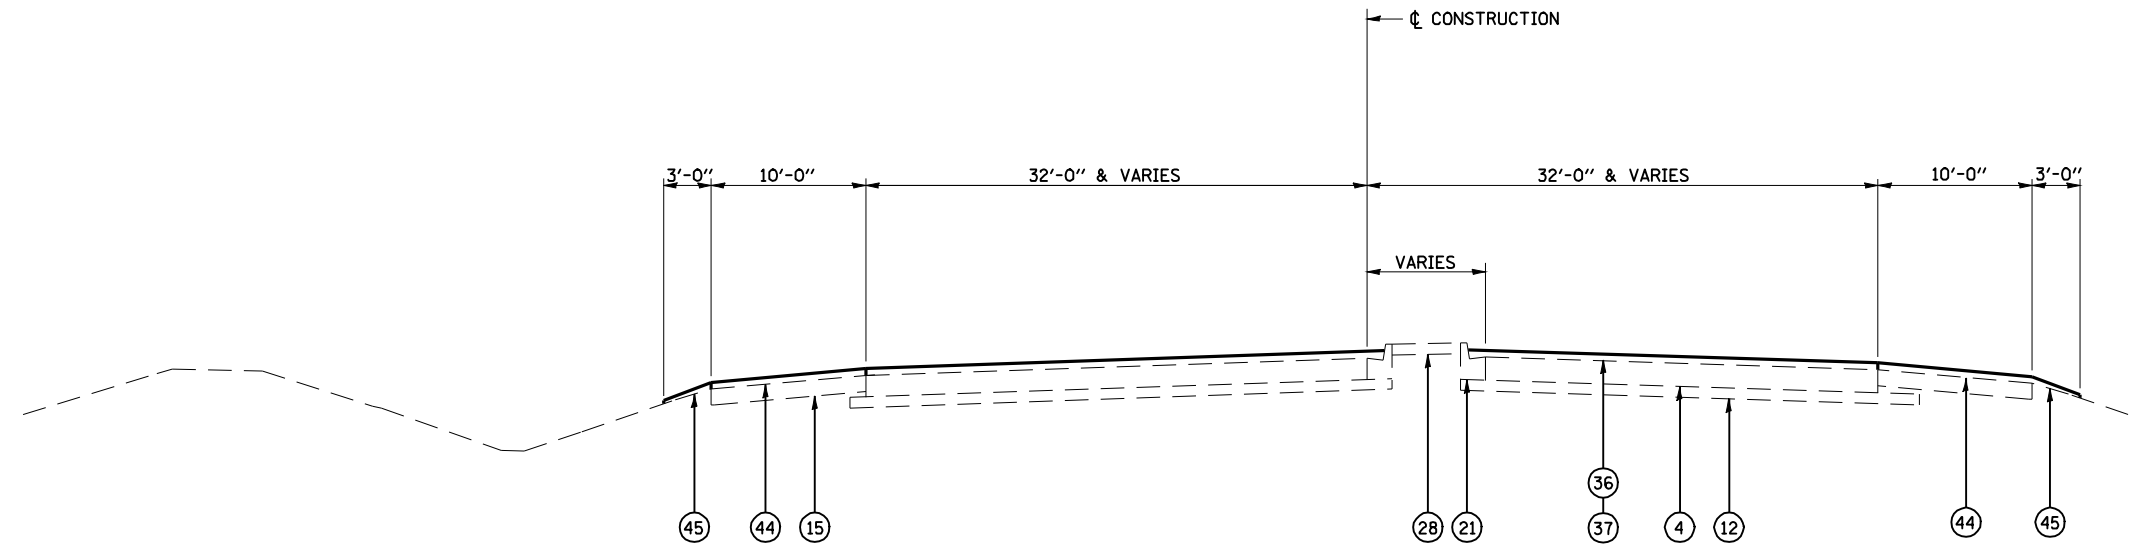

**TYPICAL CROSS SECTION
MONROE ST**
STA 12+37.6 TO STA 14+36.20