


COORDINATE DATA:

P. C.	STA. 329+73.66	NORTH	1,137,032.59
		EAST	2,425,865.71
P. I.	STA. 333+52.82	NORTH	1,136,653.45
		EAST	2,425,861.79
P. T.	STA. 337+31.86	NORTH	1,136,274.82
		EAST	2,425,841.92
P. C.	STA. 341+77.39	NORTH	1,135,829.90
		EAST	2,425,818.57
P. I.	STA. 350+00.55	NORTH	1,135,007.87
		EAST	2,425,775.43

EXIST. CURVE 301
 PI STA. = 333+52.82
 Δ = 2° 24' 46" (RT)
 D = 0° 19' 06"
 R = 18,005.24'
 T = 379.15'
 L = 758.20'
 E = 3.99'
 e = -----
 T.R. = -----
 S.E. RUN = -----
 P.C. STA. = 329+73.66
 P.T. STA. = 337+31.86

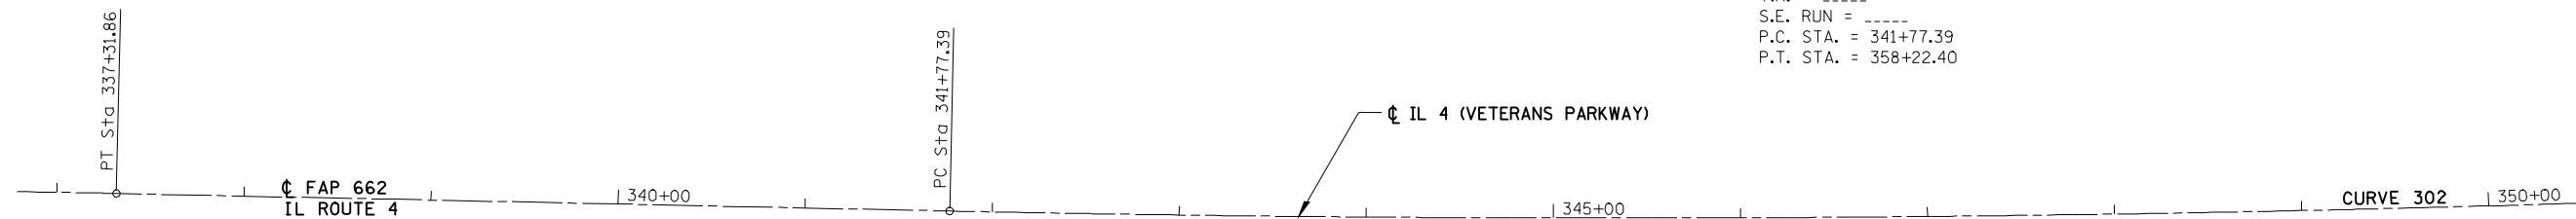

EXIST. CURVE 302
 PI STA. = 350+00.55
 Δ = 5° 36' 15" (LT)
 D = 0° 20' 26"
 R = 16,818.17'
 T = 823.16'
 L = 1,645.01'
 E = 20.13'
 e = -----
 T.R. = -----
 S.E. RUN = -----
 P.C. STA. = 341+77.39
 P.T. STA. = 358+22.40

BM 1R1: CHISELED SQUARE CENTER OF WEST CONCRETE
 HDWL WEST SIDE OF VETERANS PARKWAY AND SOUTH OF
 OLD JACKSONVILLE RD. STA 343+09. ELEV. 601.77

BM BD1: CHISELED SQUARE NW CORNER OF TRAFFIC
 SIGNAL FOUND. CENTER OF MEDIAN AND SOUTH OF OLD
 JACKSONVILLE RD/MONROE ST. STA 333+83. NGVD 29 = 608.621



JOB = 2200.4
 FILE NAME = d672B89-shr-atb.dgn
 PLOT SCALE = 100.0000' / IN.
 PLOT DATE = Oct-29-2009 11:33:26AM

DESIGNED - NAK
 DRAWN - AJH
 CHECKED - NAK
 DATE - 10/15/2009

REVISED -
 REVISED -
 REVISED -
 REVISED -

**STATE OF ILLINOIS
 DEPARTMENT OF TRANSPORTATION**

IL 4 (VETERANS PARKWAY) ALIGNMENT

SCALE: SHEET NO. OF SHEETS STA. TO STA.

F.A.S. RTE.	SECTION	COUNTY	TOTAL SHEETS	SHEET NO.
662	(2-1-2, 2-2) RS, TS-6	SANGAMON	244	52
CONTRACT NO. 72B99				
FED. ROAD DIST. NO. ILLINOIS FED. AID PROJECT				