


NO LEFT TURN AT MONROE ST
60" x 30"
BLACK ON ORANGE
6" C LETTERING

ERECT "NO LEFT TURN AT MONROE ST" PRIOR TO THE START OF STAGE 3 CONSTRUCTION. SEE SHEET 66 FOR LOCATION OF ADDITIONAL SIGN. COST INCLUDED IN THE COST FOR THE VARIOUS TRAFFIC CONTROL ITEMS.

CONTRACTOR TO ERECT CHANGEABLE MESSAGE SIGN NORTH OF WASHINGTON STREET 2 WEEKS PRIOR TO CLOSING THE LEFT TURN LANE (SEE SPECIAL PROVISIONS)

R3-2 SIGNS INCLUDED IN THE COST FOR THE VARIOUS TRAFFIC CONTROL AND PROTECTION ITEMS

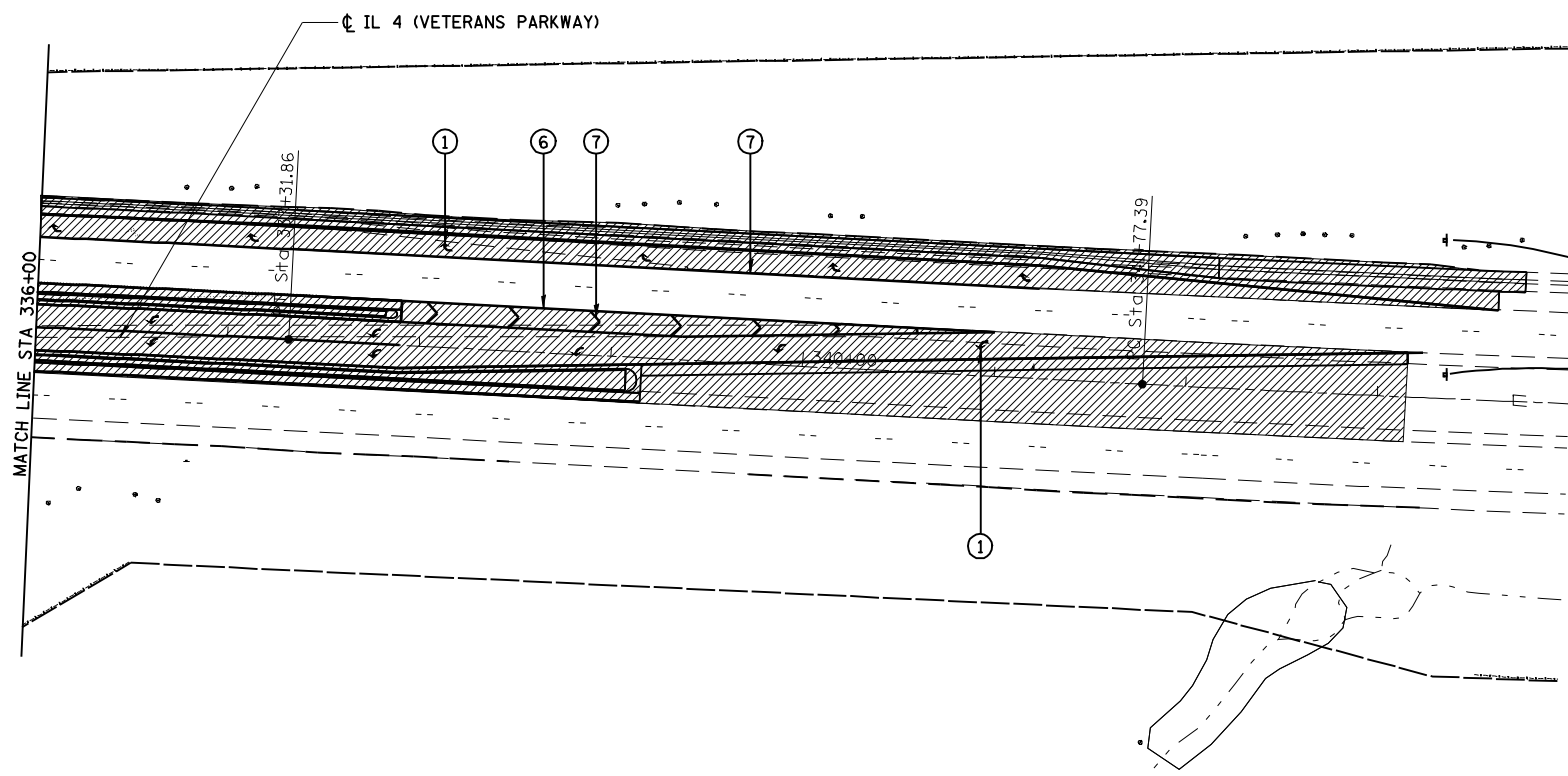

NO LEFT TURN AT OLD JACKSONVILLE RD
72" x 30"
BLACK ON ORANGE
6" C LETTERING

TRAFFIC CONTROL DEVICES SHALL BE PLACED AS SPECIFIED ON STANDARD 701326, 701421, 701422, 701426, AND AS DIRECTED BY THE ENGINEER.

TEMPORARY PAVEMENT MARKINGS SHALL BE INSTALLED AT THE END OF STAGE 3 CONSTRUCTION AND THE LANES OPENED FOR TRAFFIC

SEE SPECIAL PROVISIONS FOR LANE CLOSURE RESTRICTIONS

ERECT "NO LEFT TURN AT OLD JACKSONVILLE RD" PRIOR TO THE START OF STAGE 3 CONSTRUCTION. SEE SHEET 71 FOR LOCATION OF ADDITIONAL SIGN. COST INCLUDED IN THE COST FOR THE VARIOUS TRAFFIC CONTROL ITEMS.

CONTRACTOR TO ERECT CHANGEABLE MESSAGE SIGN SOUTH OF ILES AVENUE 2 WEEKS PRIOR TO CLOSING THE LEFT TURN LANE (SEE SPECIAL PROVISIONS)

SEQUENCE OF OPERATIONS:

IN GENERAL, STAGE 3 CONSTRUCTION CONSISTS OF THE FOLLOWING CONSTRUCTION ACTIVITIES ON VETERANS PARKWAY:

1. REMOVE LEFT TURN LANES
2. CONSTRUCT STORM SEWER
3. CONSTRUCT MEDIANS
4. CONSTRUCT PAVEMENT
5. REMOVE RIGHT TURN LANES
6. CONSTRUCT PAVEMENT
7. CONSTRUCT UNDERDRAINS

FINAL PHASE CONSTRUCTION CONSISTS OF THE FOLLOWING:

1. MILLING
2. CONSTRUCT HMA BINDER, SURFACE, AND SHOULDER
3. CONSTRUCT AGGREGATE SHOULDERS
4. INSTALL PAVEMENT MARKINGS
5. SEEDING

LEGEND

- ① TEMPORARY PAVEMENT MARKING - LETTERS AND SYMBOLS
- ② TEMPORARY PAVEMENT MARKING - LINE 5" (WHITE SKIP DASH)
- ③ TEMPORARY PAVEMENT MARKING - LINE 5" (SOLID YELLOW)
- ④ TEMPORARY PAVEMENT MARKING - LINE 6" (SOLID WHITE)
- ⑤ TEMPORARY PAVEMENT MARKING - LINE 5" (YELLOW SKIP DASH)
- ⑥ TEMPORARY PAVEMENT MARKING - LINE 8" (SOLID WHITE)
- ⑦ TEMPORARY PAVEMENT MARKING - LINE 12" (SOLID WHITE)
- ⑧ TEMPORARY PAVEMENT MARKING - LINE 5" (SOLID WHITE)
- ▬ TEMPORARY PREFORMED PLASTIC PAVEMENT MARKING, TYPE B-INLAID-LINE 24"
- ▨ WORK ZONE