


SEC 6, T15N, R5W, 3RD PM



INDICATES LIMITS OF HMA SURFACE REMOVAL-VARIABLE DEPTH

SEC 1, T15N, R6W, 3RD PM

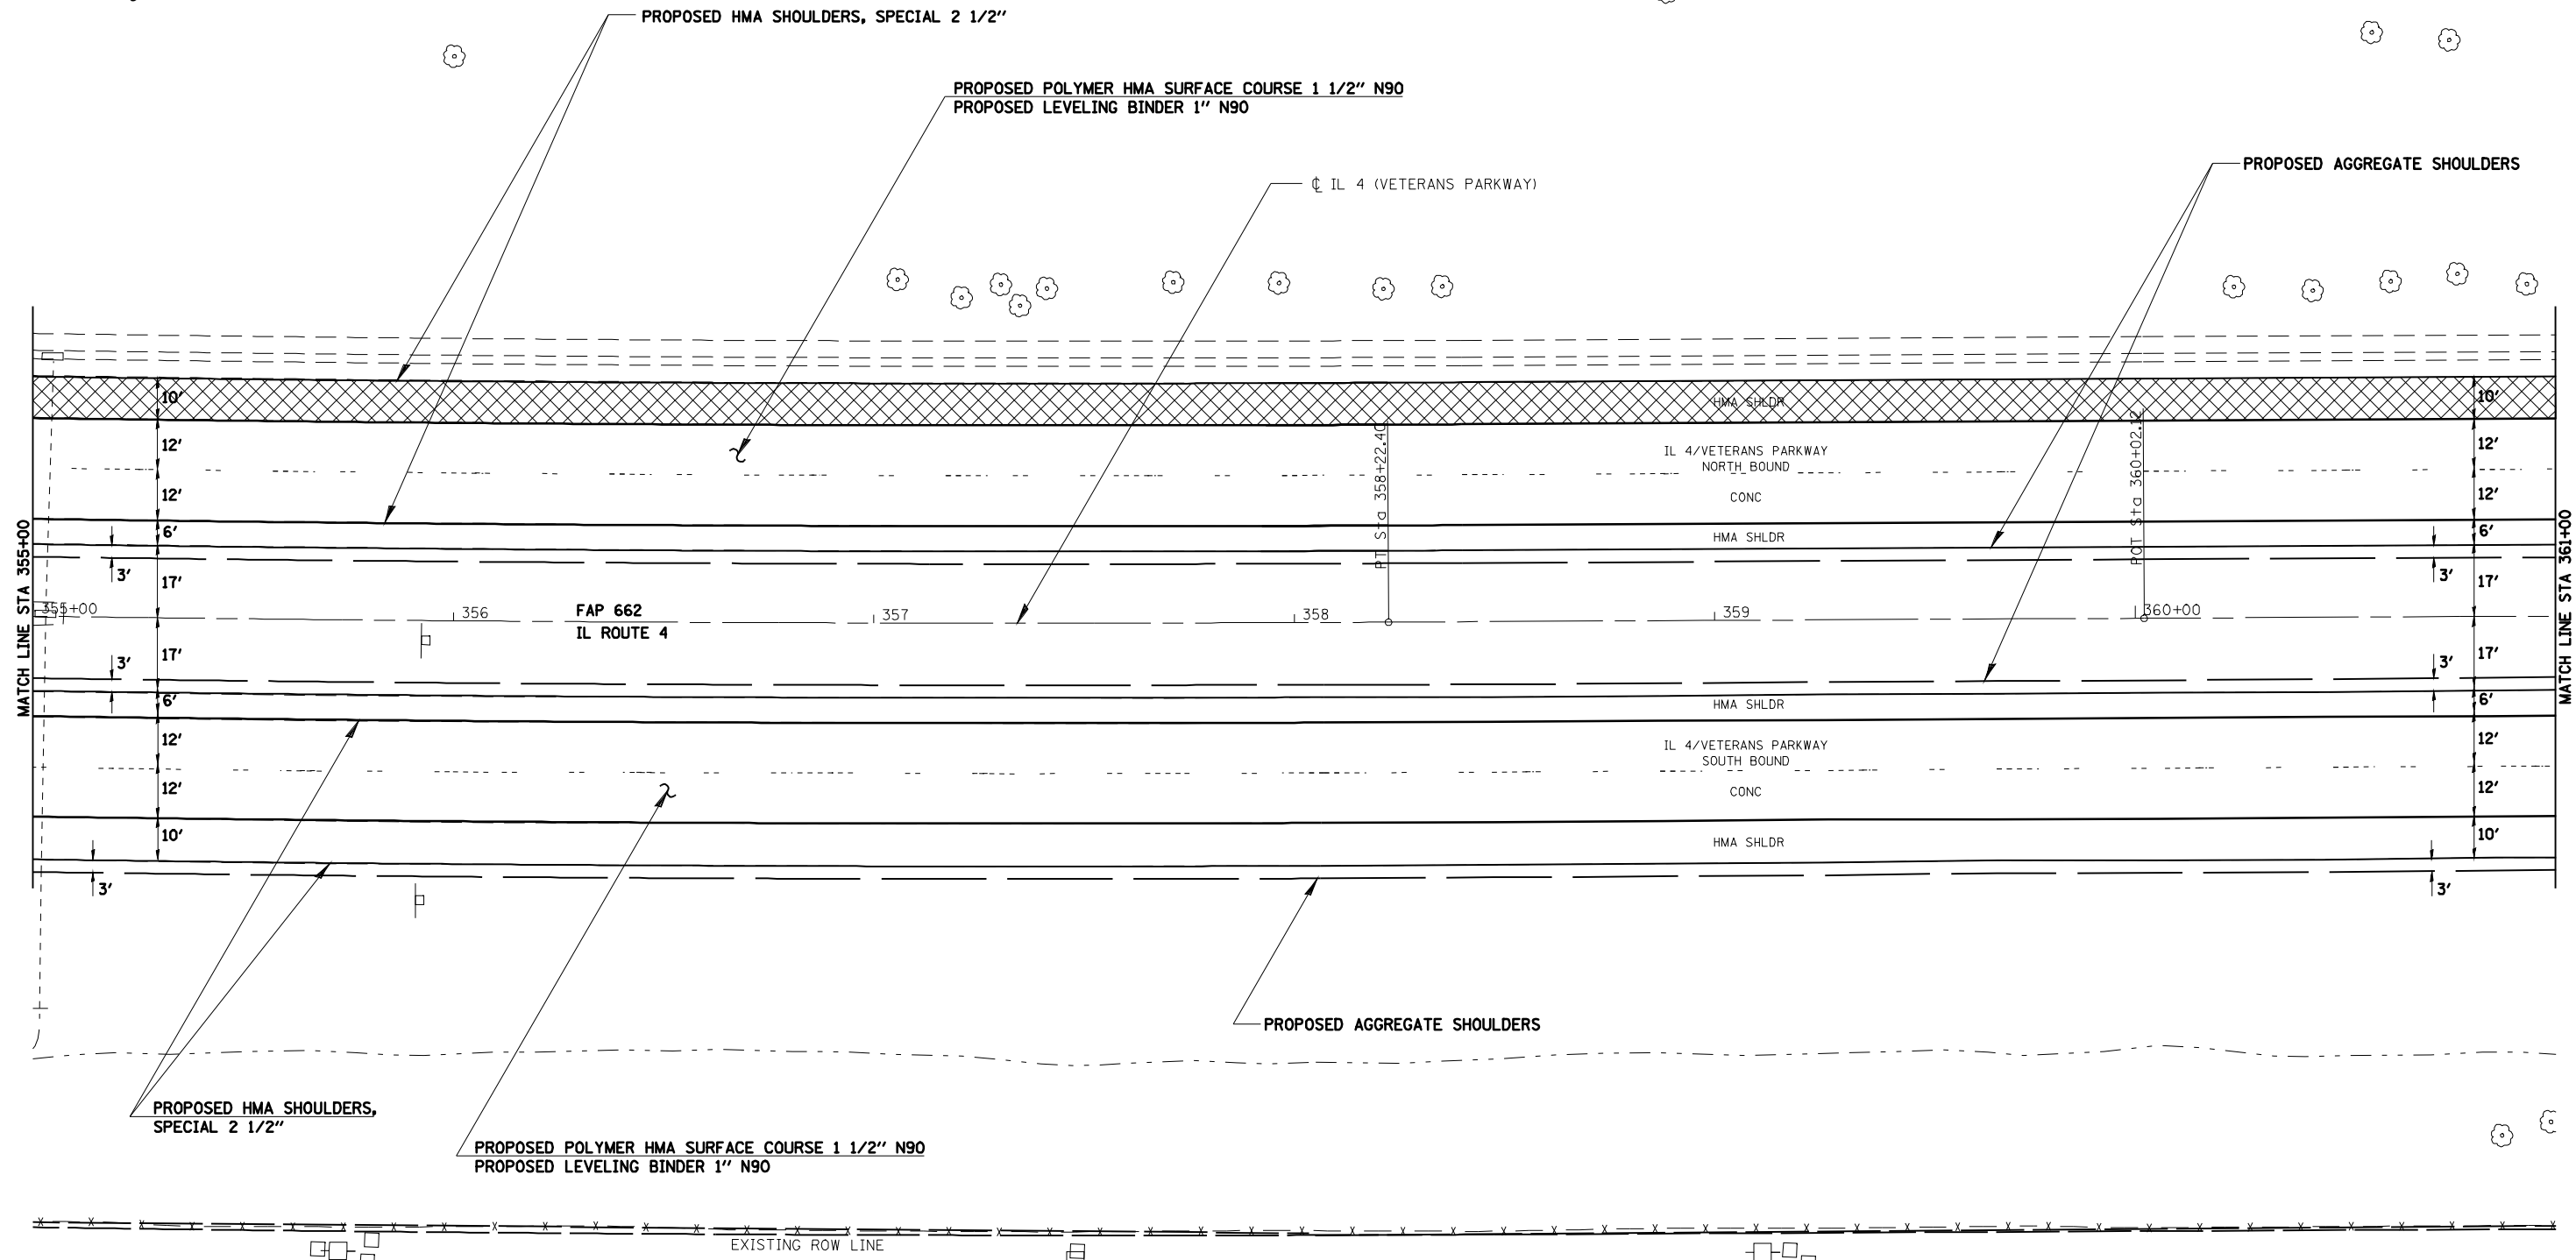

JOB = 2200.4  
 FILE NAME = d672B99-shr-plan1.dgn  
 PLOT SCALE = 48.0000 "/>

DESIGNED - NAK  
 DRAWN - AJH  
 CHECKED - NAK  
 DATE - 10/15/2009

REVISED -  
 REVISED -  
 REVISED -  
 REVISED -

STATE OF ILLINOIS  
 DEPARTMENT OF TRANSPORTATION

IL 4 (VETERANS PARKWAY)  
 SCALE: SHEET NO. OF SHEETS STA. TO STA.

F.A.S. RTE.	SECTION	COUNTY	TOTAL SHEETS	SHEET NO.
662	(2-1-2, 2-2) RS, TS-6	SANGAMON	244	73
CONTRACT NO. 72B99				
FED. ROAD DIST. NO. ILLINOIS FED. AID PROJECT				