


SEC 31, T16N, R5W, 3RD PM

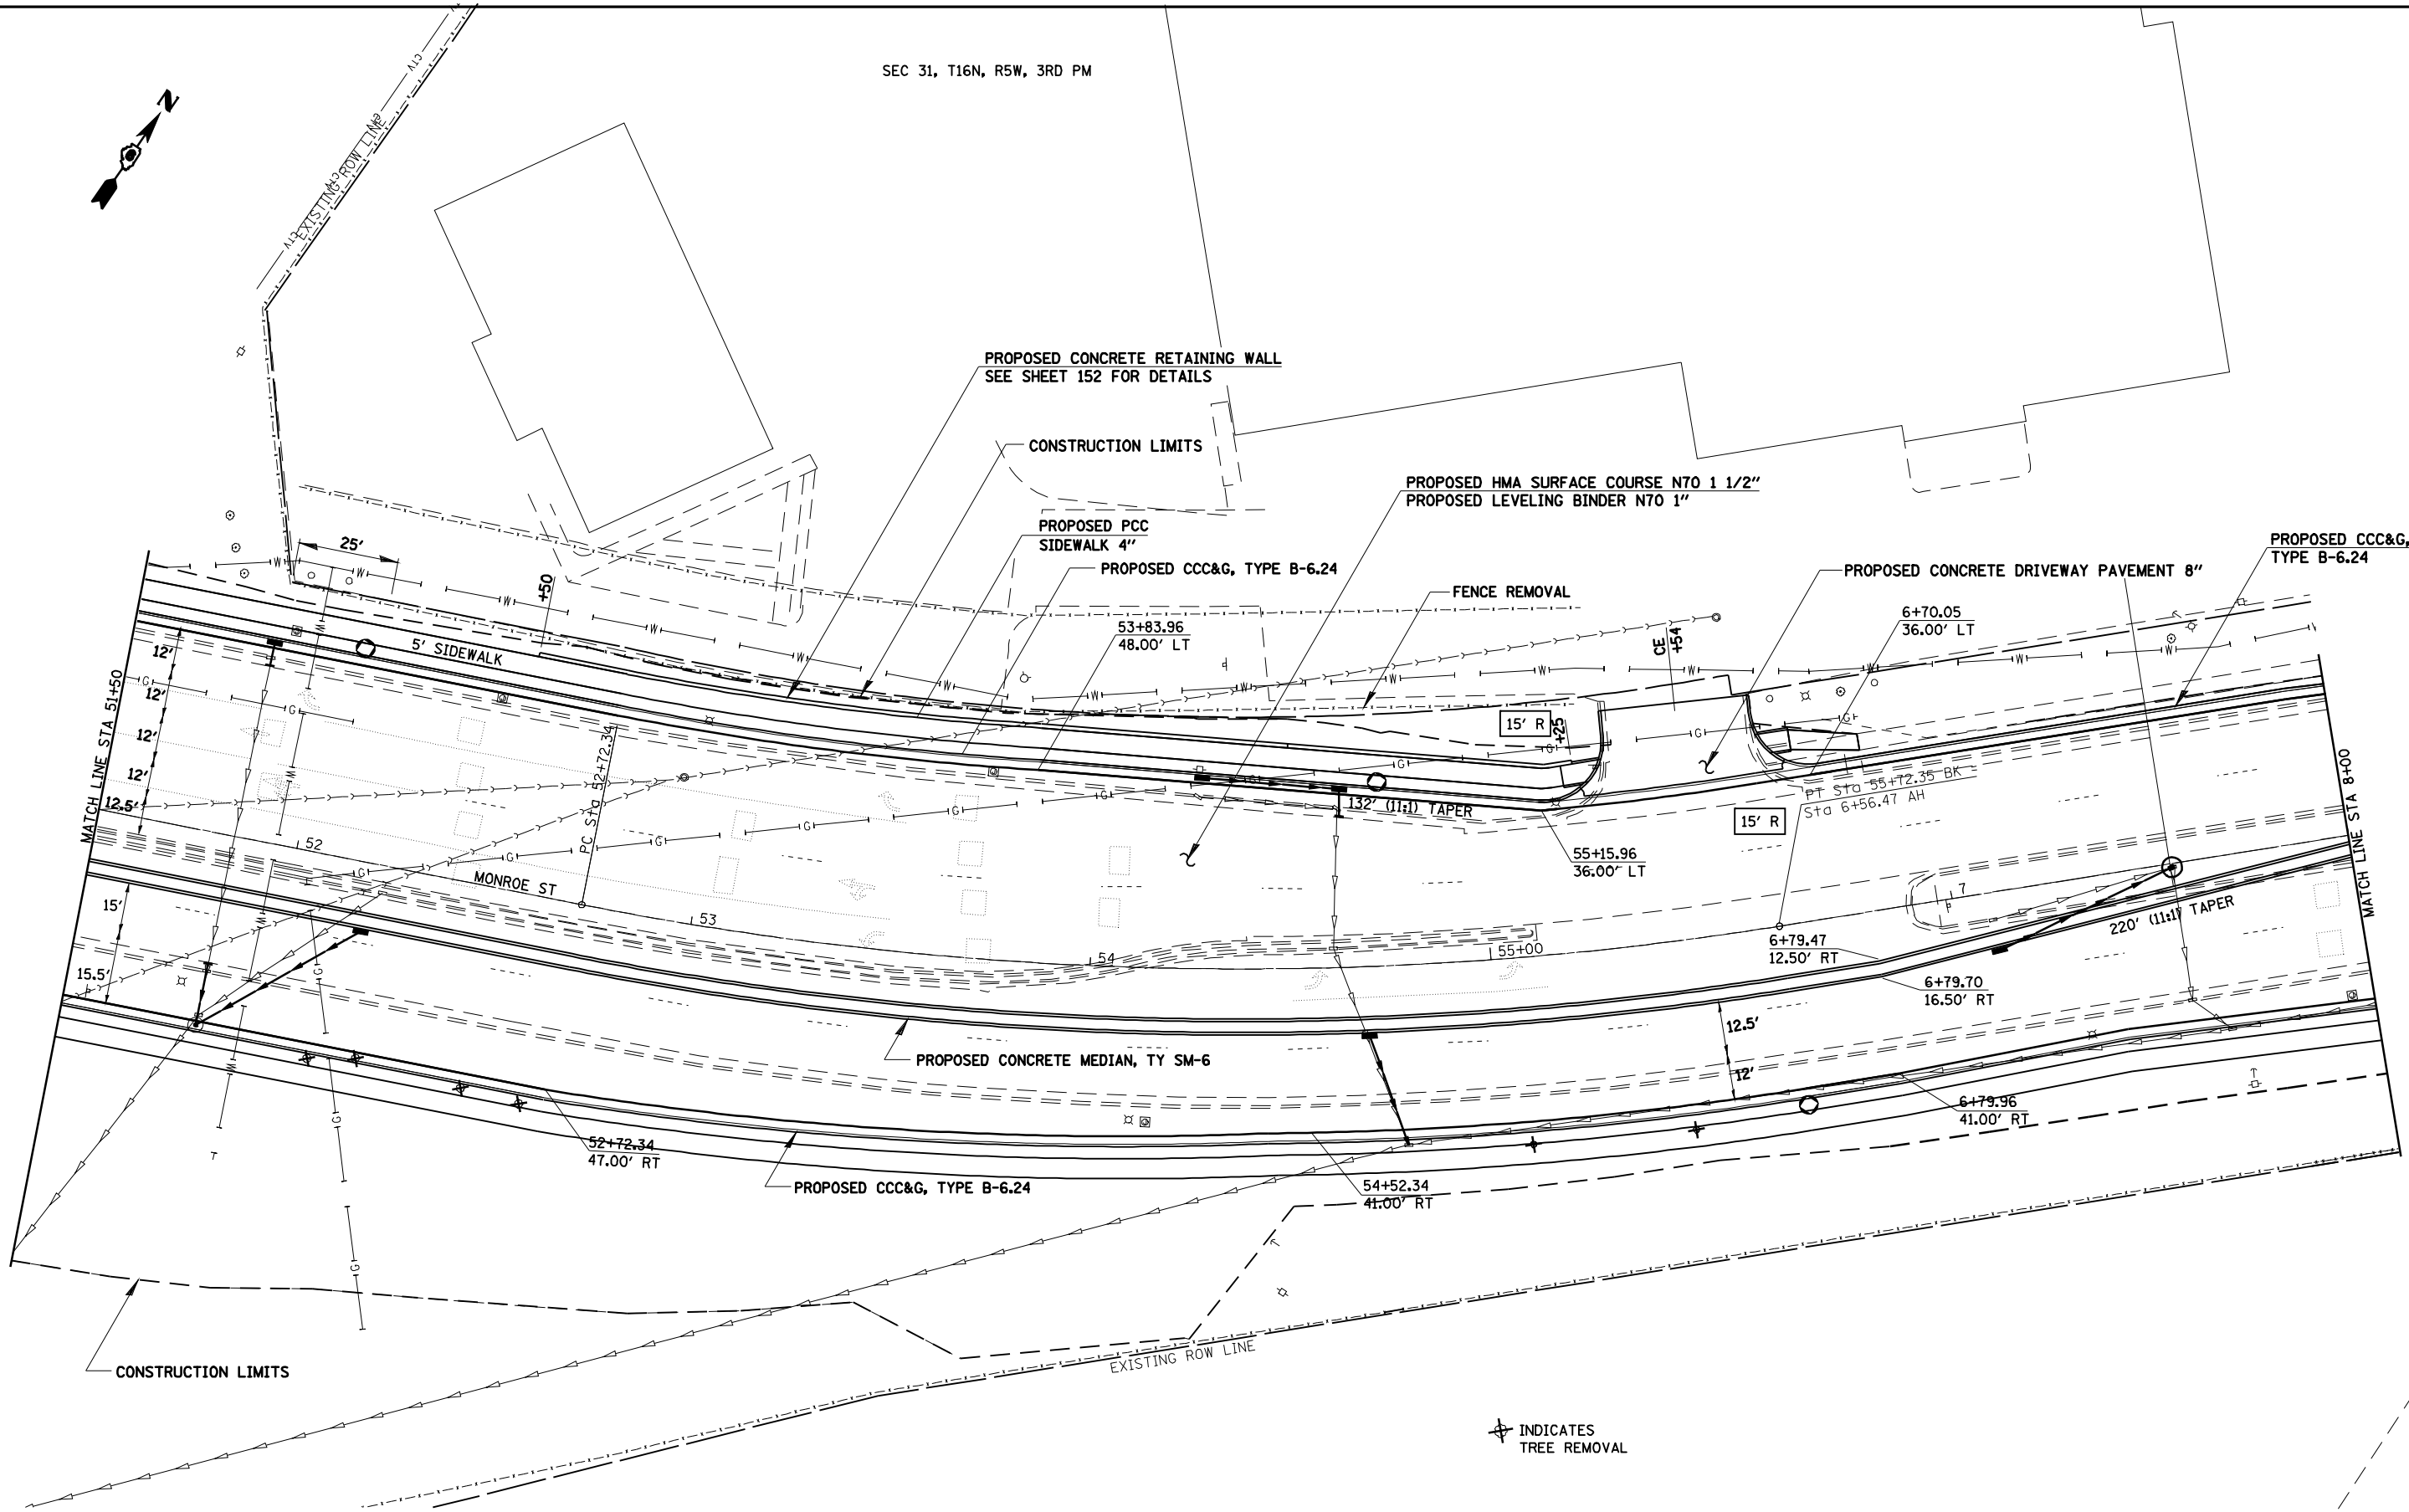

INDICATES TREE REMOVAL

SEC 6, T15N, R5W, 3RD PM

**CEC** Cummins  
Engineering  
Corporation  
Civil and Structural Engineering

JOB = 2200.4  
FILE NAME = \*FILES\*  
PLOT SCALE = \*SCALE\*  
PLOT DATE = \*DATE\*

DESIGNED - NAK  
DRAWN - AJH  
CHECKED - NAK  
DATE - 6/26/2008

REVISED -  
REVISED -  
REVISED -  
REVISED -

**STATE OF ILLINOIS  
DEPARTMENT OF TRANSPORTATION**

**MONROE ST**  
SCALE: SHEET NO. OF SHEETS STA. TO STA.

F.A.S. RTE.	SECTION	COUNTY	TOTAL SHEETS	SHEET NO.
662	(2-1-2, 2-2) RS, TS-6	SANGAMON	244	82
CONTRACT NO. 72B99				
FED. ROAD DIST. NO. ILLINOIS FED. AID PROJECT				