



PLAN	SUBMITTED	BY	DATE
NOTE BOOK	ALIGNED		
NO.	CADD FILE NAME		

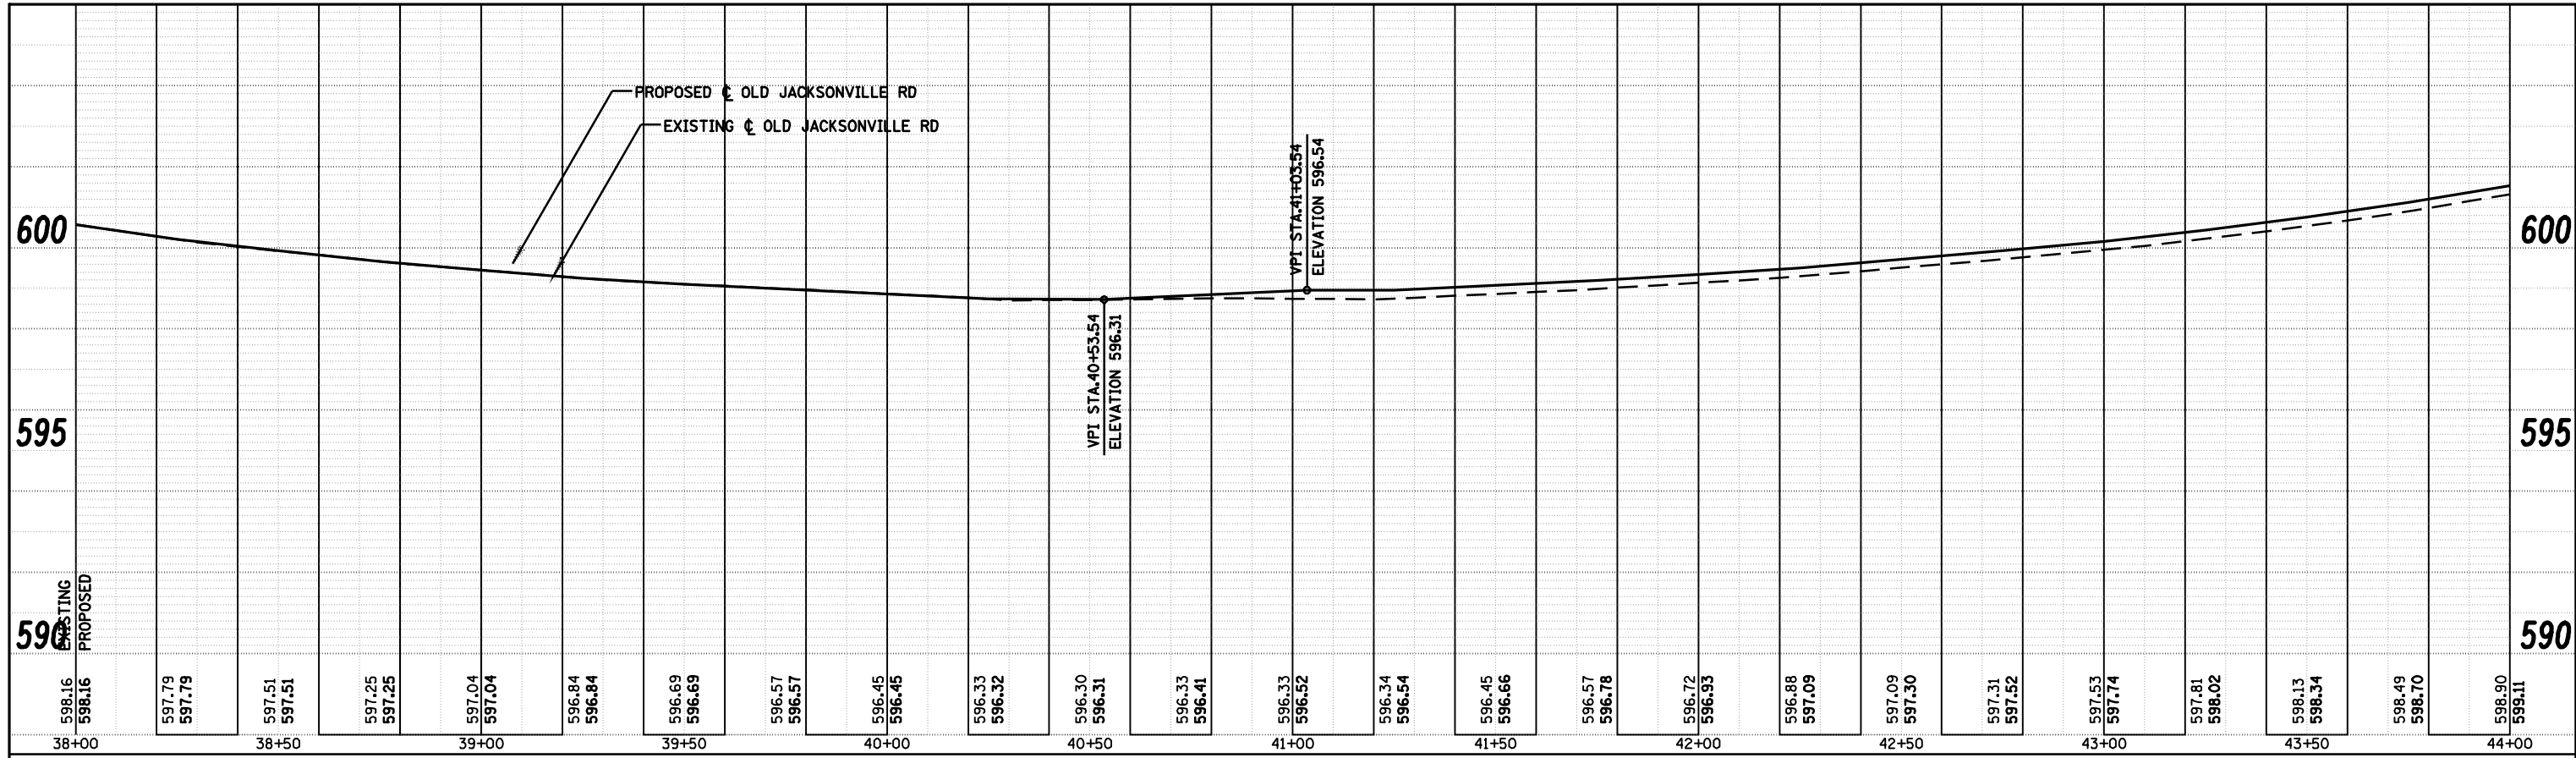

PROFILE	SUBMITTED	BY	DATE
NOTE BOOK	GRADES CHECKED		
NO.	STRUCTURE NOTATIONS CHKD		

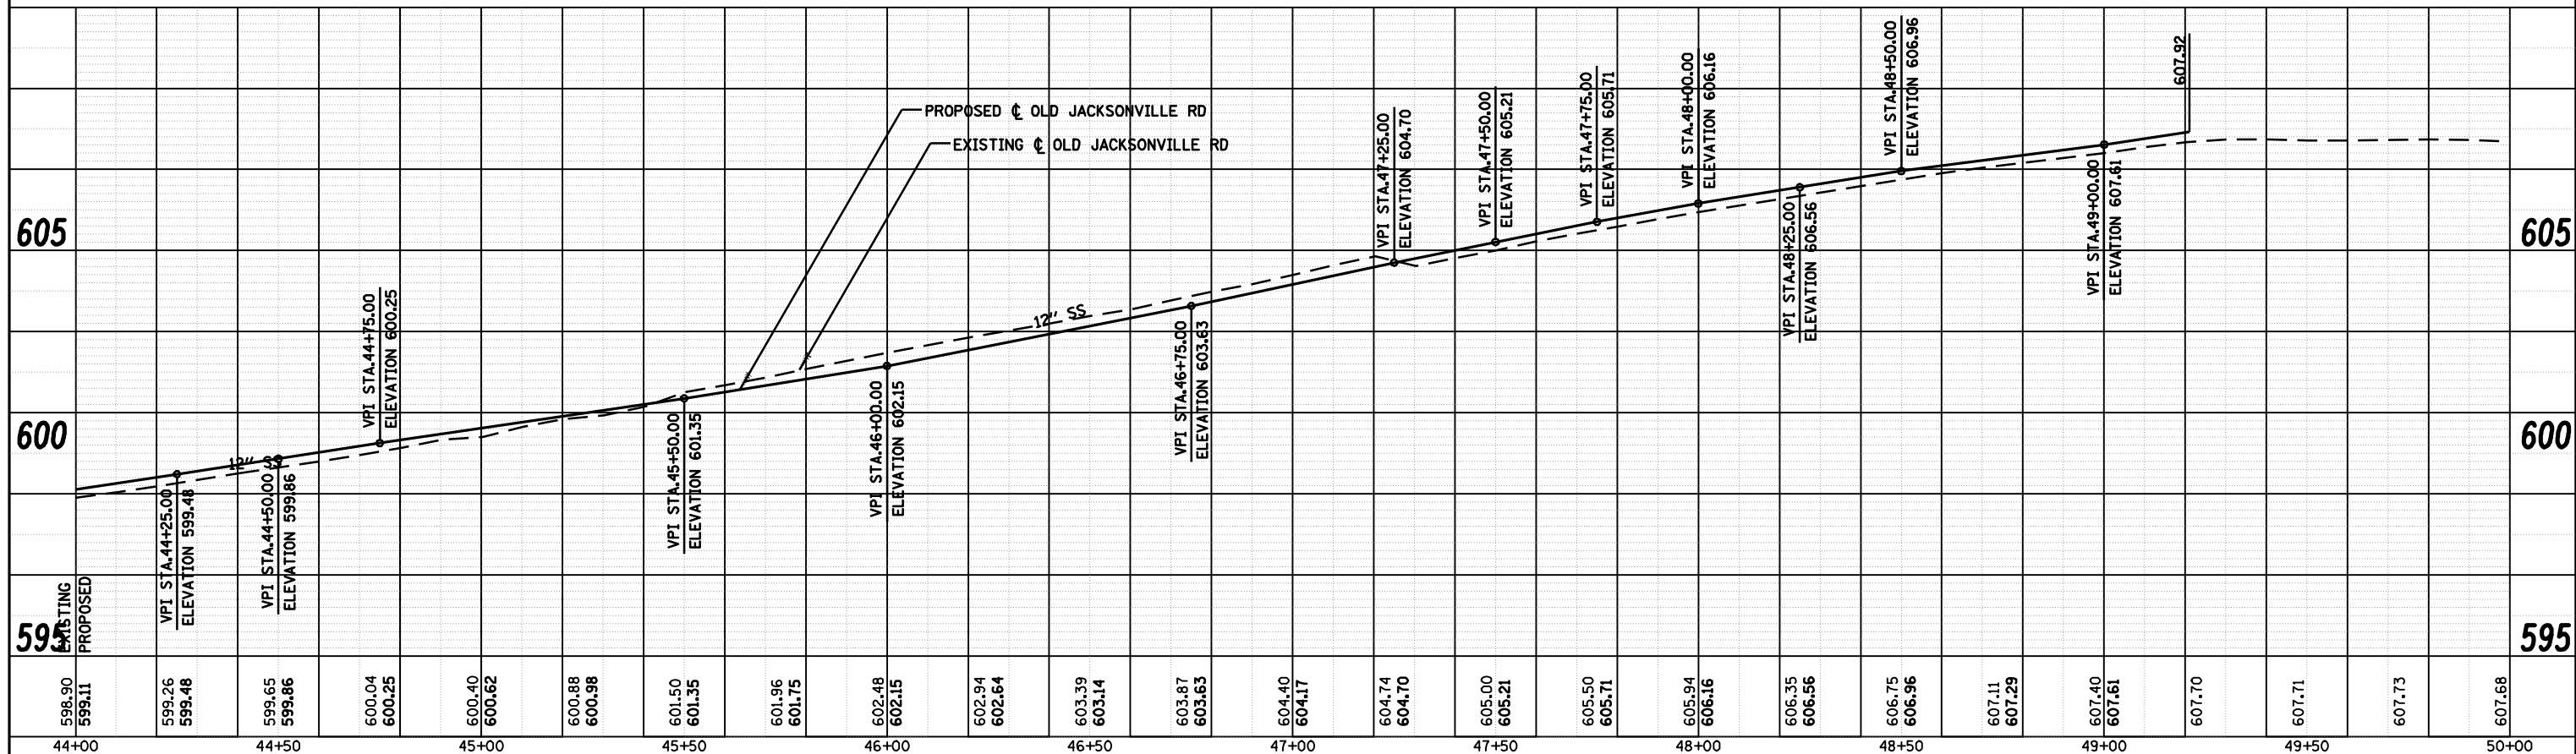

**CEC** Cummins Engineering Corporation  
Civil and Structural Engineering

JOB = 2200.4  
FILE NAME = d672B89-sht-pro.dgn  
PLOT SCALE = 48,0000 "/>

DESIGNED - NAK  
DRAWN - AJH  
CHECKED - NAK  
DATE - 8/31/2009

REVISED -  
REVISED -  
REVISED -  
REVISED -

**STATE OF ILLINOIS  
DEPARTMENT OF TRANSPORTATION**

**PROFILES**

SCALE: SHEET NO. OF SHEETS STA. TO STA.

F.A.S. RTE.	SECTION	COUNTY	TOTAL SHEETS	SHEET NO.
662	(2-1-2, 2-2) RS, TS-6	SANGAMON	244	87
CONTRACT NO. 72B99				
FED. ROAD DIST. NO. [ILLINOIS] FED. AID PROJECT				