


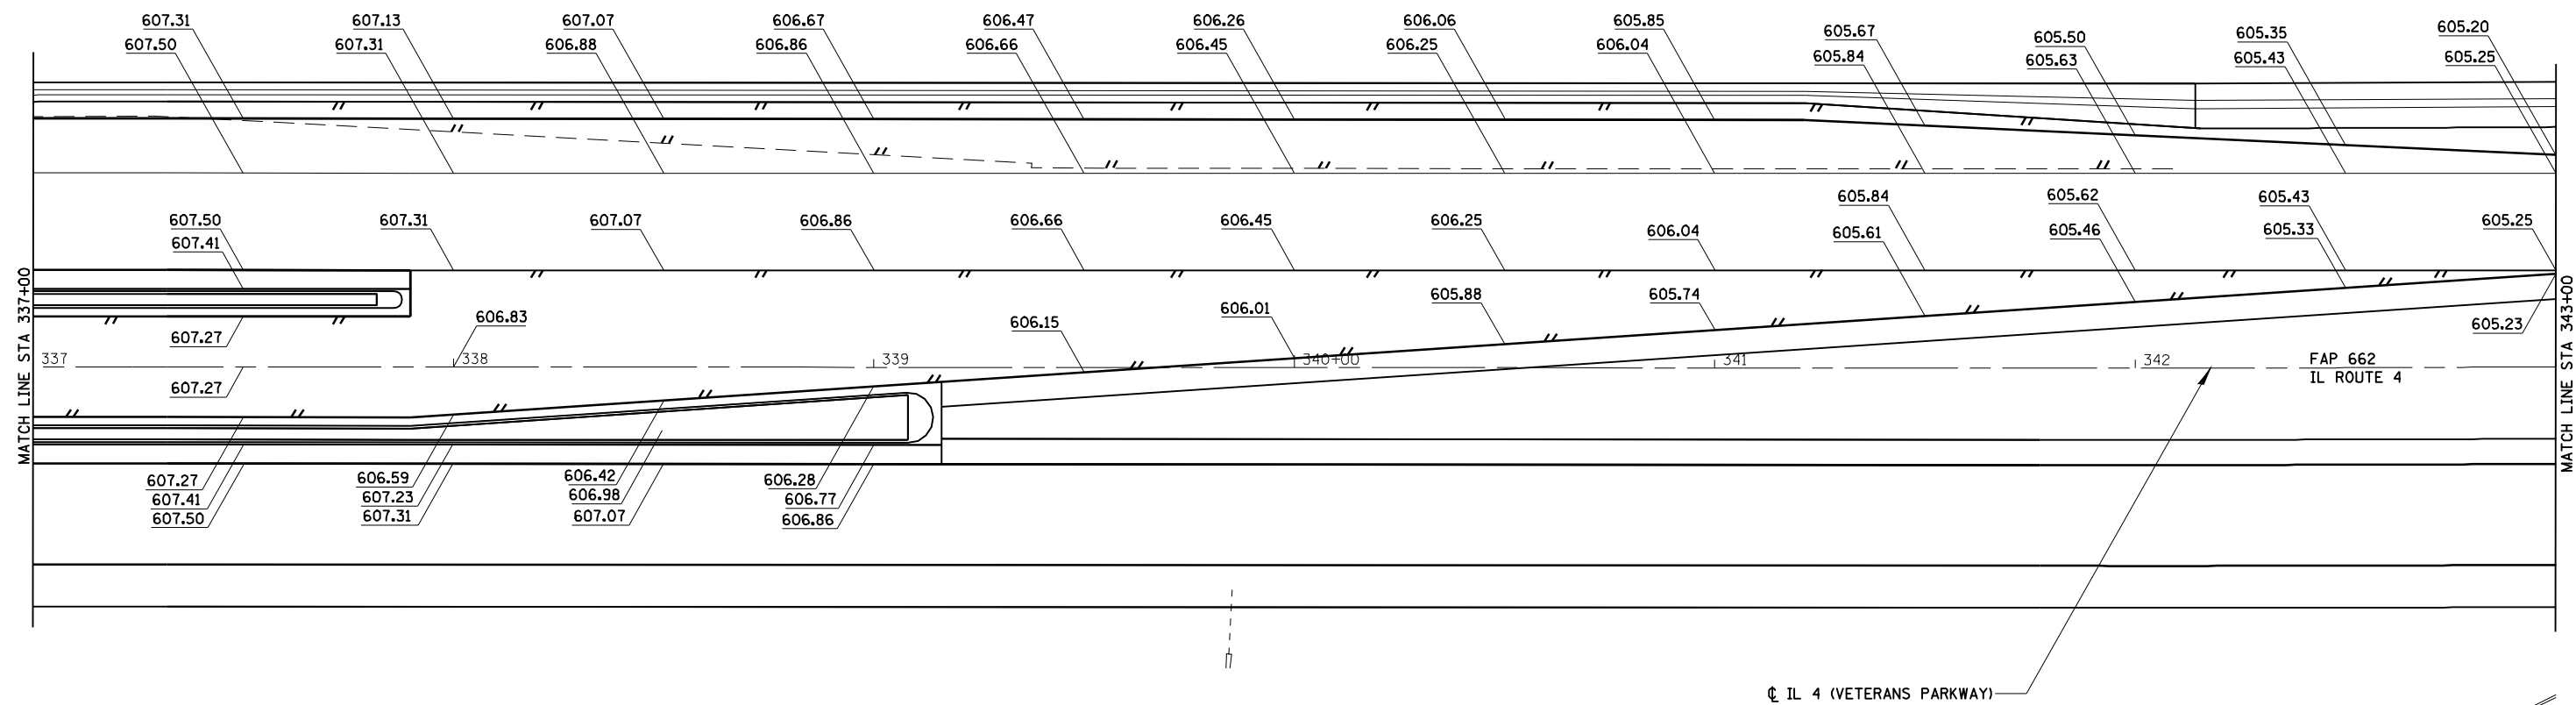

LEGEND	
596.27	PROPOSED EDGE OF PAVEMENT ELEVATION
"/ /	LIMITS OF PROPOSED HOT-MIX ASPHALT BASE COURSE 11"



**CEC** Cummins Engineering Corporation  
Civil and Structural Engineering

JOB = 2200.4  
FILE NAME = D672B99-shft-elev-1.dgn  
PLOT SCALE = 48.0000 "/ IN.  
PLOT DATE = Oct-29-2009 11:49:56AM

DESIGNED - NAK  
DRAWN - AJH  
CHECKED - NAK  
DATE - 10/15/2009

REVISED -  
REVISED -  
REVISED -  
REVISED -

STATE OF ILLINOIS  
DEPARTMENT OF TRANSPORTATION

IL 4 (VETERANS PARKWAY) - ELEVATIONS

SCALE: SHEET NO. OF SHEETS STA. TO STA.

F.A.S. RTE.	SECTION	COUNTY	TOTAL SHEETS	SHEET NO.
662	(2-1-2, 2-2) RS, TS-6	SANGAMON	244	113
CONTRACT NO. 72B99				
FED. ROAD DIST. NO. [ILLINOIS] FED. AID PROJECT				