


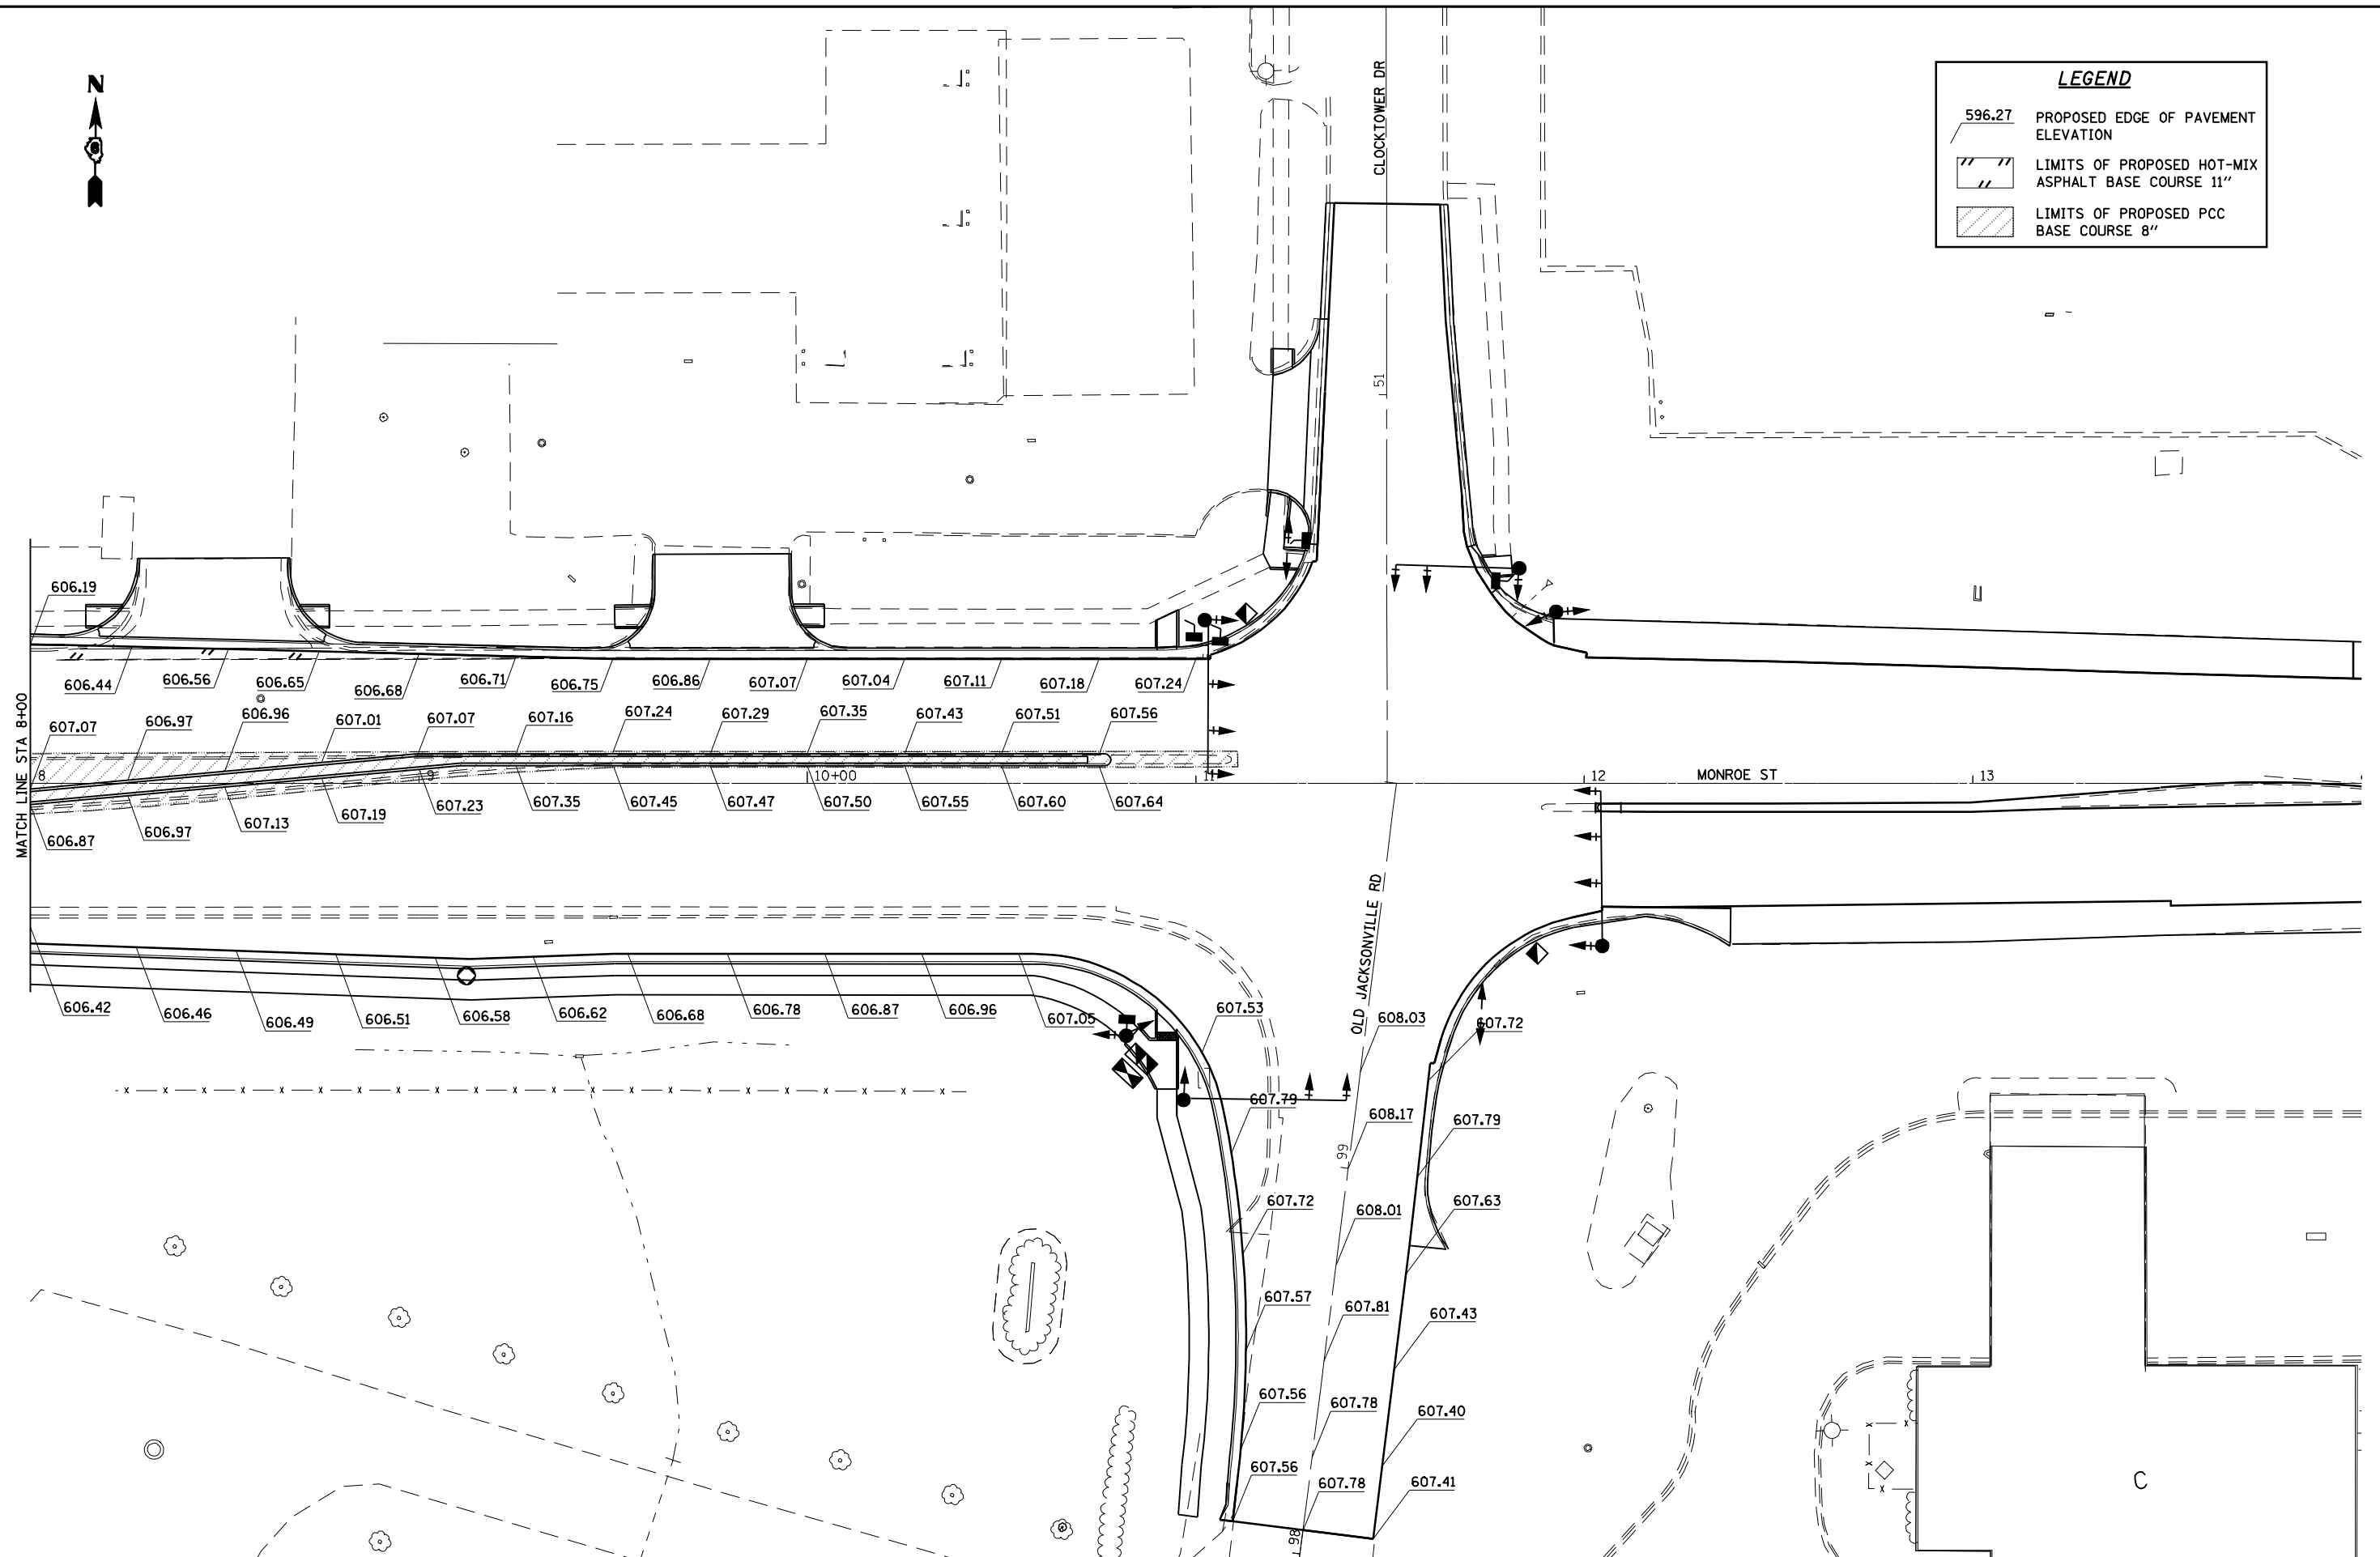

LEGEND	
596.27	PROPOSED EDGE OF PAVEMENT ELEVATION
	LIMITS OF PROPOSED HOT-MIX ASPHALT BASE COURSE 11"
	LIMITS OF PROPOSED PCC BASE COURSE 8"



CEC Cummins Engineering Corporation
Civil and Structural Engineering

JOB = 2200.4
FILE NAME = *FILES*
PLOT SCALE = *SCALE*
PLOT DATE = *DATE*

DESIGNED - NAK
DRAWN - AJH
CHECKED - NAK
DATE - 6/26/2008

REVISED -
REVISED -
REVISED -
REVISED -

**STATE OF ILLINOIS
DEPARTMENT OF TRANSPORTATION**

MONROE ST - ELEVATIONS

SCALE: SHEET NO. OF SHEETS STA. TO STA.

F.A.S. RTE.	SECTION	COUNTY	TOTAL SHEETS	SHEET NO.
662	(2-1-2, 2-2) RS, TS-6	SANGAMON	244	118
CONTRACT NO. 72B99				
FED. ROAD DIST. NO. [ILLINOIS] FED. AID PROJECT				