


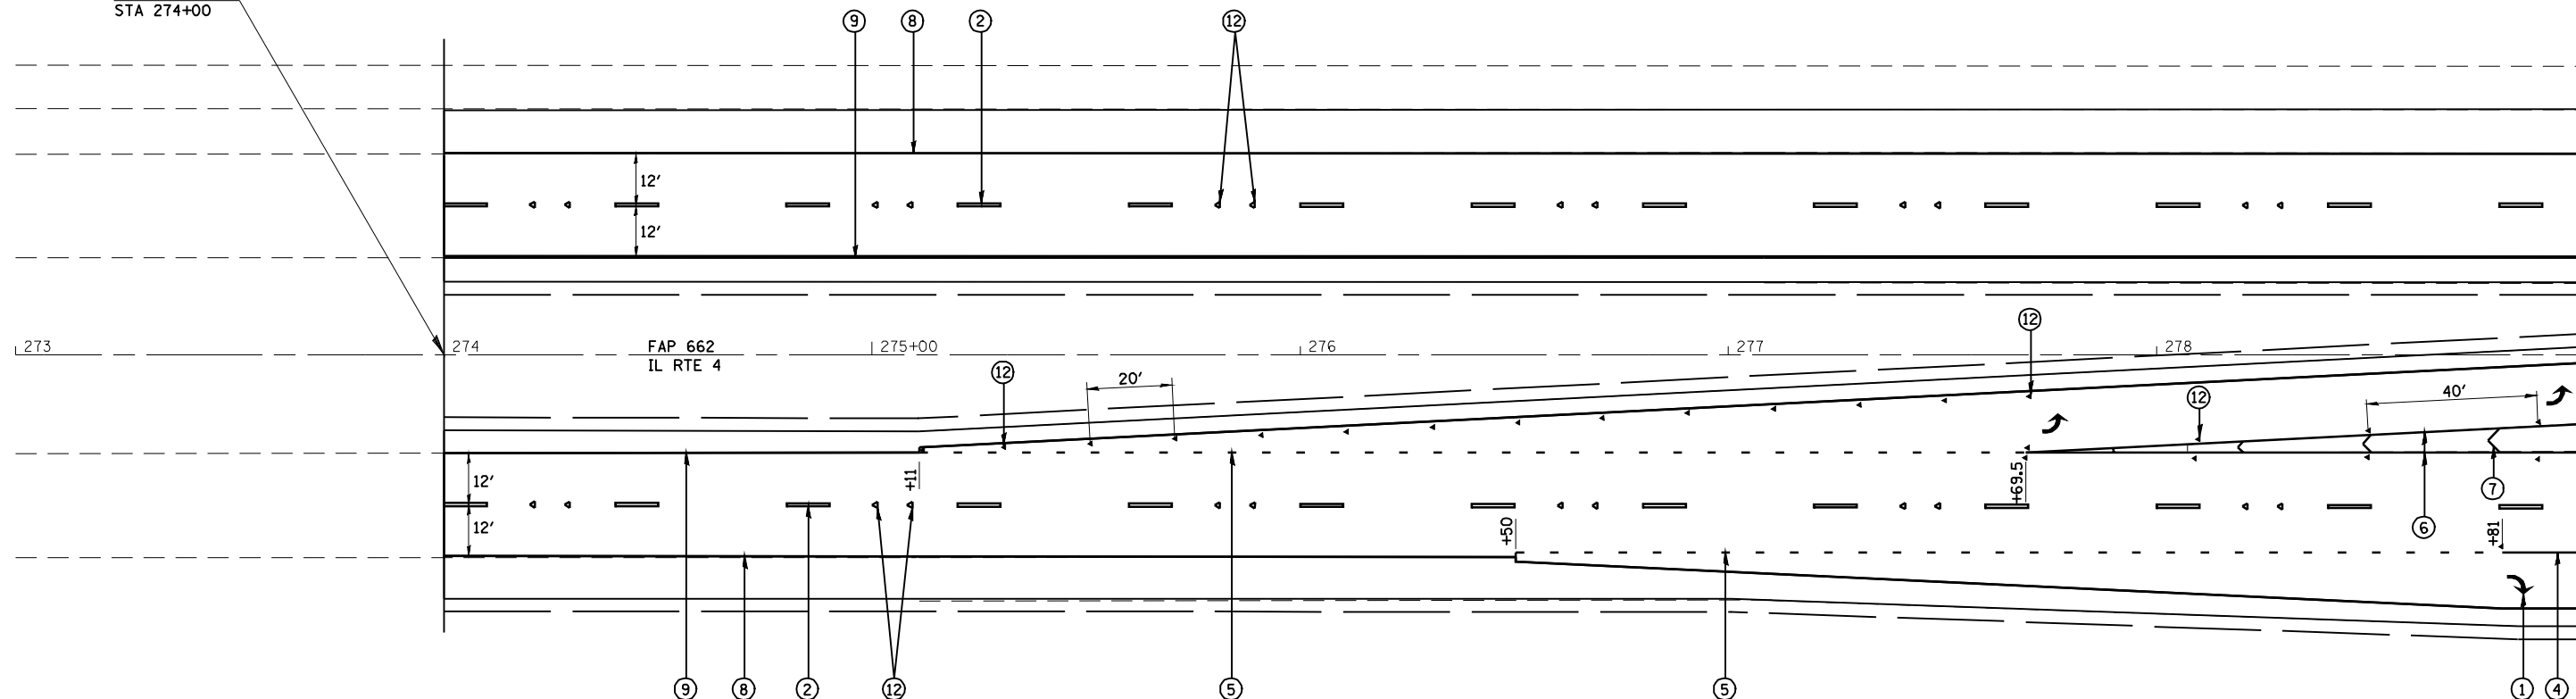

BEGIN SECTION
STA 274+00



LEGEND

- ① PR PREFORMED PLASTIC PAVEMENT MARKING, TYPE B-INLAID-LETTERS & SYMBOLS
- ② PR PREFORMED PLASTIC PAVEMENT MARKING, TYPE B-INLAID-LINE 5" (WHITE SKIP DASH)
- ③ PR THERMOPLASTIC PAVEMENT MARKING LINE 5" (SOLID YELLOW)
- ④ PR PREFORMED PLASTIC PAVEMENT MARKING, TYPE B-INLAID-LINE 6" (SOLID WHITE)
- ⑤ PR PREFORMED PLASTIC PAVEMENT MARKING, TYPE B-INLAID-LINE 6" (WHITE 2' DASH 6' SKIP)
- ⑥ PR URETHANE PAVEMENT MARKING LINE 8" (SOLID WHITE)
- ⑦ PR URETHANE PAVEMENT MARKING LINE 12" (SOLID WHITE)
- ⑧ PR URETHANE PAVEMENT MARKING, LINE 5" (SOLID WHITE)
- ⑨ PR URETHANE PAVEMENT MARKING, LINE 5" (SOLID YELLOW)
- ⑩ PR THERMOPLASTIC PAVEMENT MARKING LINE 6" (WHITE)
- ⑪ PR THERMOPLASTIC PAVEMENT MARKING LINE 5" (YELLOW SKIP DASH)
- ⑫ PR RAISED REFLECTIVE PAVEMENT MARKER
- ⑬ PR URETHANE PAVEMENT MARKING LINE 12" (SOLID YELLOW)
- ⑭ PR URETHANE PAVEMENT MARKING LINE 8" (SOLID YELLOW)
- ▨▨▨ PR PREFORMED PLASTIC PAVEMENT MARKING, TYPE B-INLAID-LINE 24"



JOB = 2200.4
 FILE NAME = d672B99-shd-pmk1.dgn
 PLOT SCALE = 48.0000 ' / IN.
 PLOT DATE = Oct-29-2009 11:58:31AM

DESIGNED - NAK
 DRAWN - AJH
 CHECKED - NAK
 DATE - 10/09/2009

REVISED -
 REVISED -
 REVISED -
 REVISED -

**STATE OF ILLINOIS
 DEPARTMENT OF TRANSPORTATION**

IL 4 (VETERANS PARKWAY) - PAVEMENT MARKING DETAILS

SCALE: SHEET NO. OF SHEETS STA. TO STA.

F.A.S. RTE.	SECTION	COUNTY	TOTAL SHEETS	SHEET NO.
662	(2-1-2, 2-2) RS, TS-6	SANGAMON	244	119
CONTRACT NO. 72B99				
FED. ROAD DIST. NO. ILLINOIS FED. AID PROJECT				