




**ELECTRICAL SYMBOLS LEGEND**

- ELECTRIC SERVICE INSTALLATION 120/240V, ONE PHASE, FOUR WIRE
- PROPOSED LIGHTING CONTROLLER
- LIGHT POLE, ALUMINUM, 50 FT. M.H., 15 FT. DAVIT ARM WITH 400W HPS LUMINAIRE
- TEMPORARY LIGHTING UNIT WITH WOOD POLE, 400W HPS LUMINAIRE, MULTIMOUNT
- TEMPORARY LIGHTING UNIT WITH WOOD POLE, 400W HPS LUMINAIRE, MULTIMOUNT, TWIN TENON
- UNIT DUCT IN TRENCH
- UNIT DUCT IN CONDUIT
- CONDUIT PUSHED
- AERIAL CABLE, 2-1C NO. 4, ALUMINUM, WITH MESSENGER WIRE

**CABLE/CONDUIT SCHEDULE**

- (A)** UNIT DUCT, 600V, 2-1C NO. 8, 1/C NO. 8 GROUND, (XLP-TYPE USE), 3/4" DIA. POLYETHYLENE
- (B)** UNIT DUCT, 600V, 2-1C NO. 6, 1/C NO. 8 GROUND, (XLP-TYPE USE), 1" DIA. POLYETHYLENE
- (C)** CONDUIT PUSHED, 2" DIA., INTERMEDIATE METAL

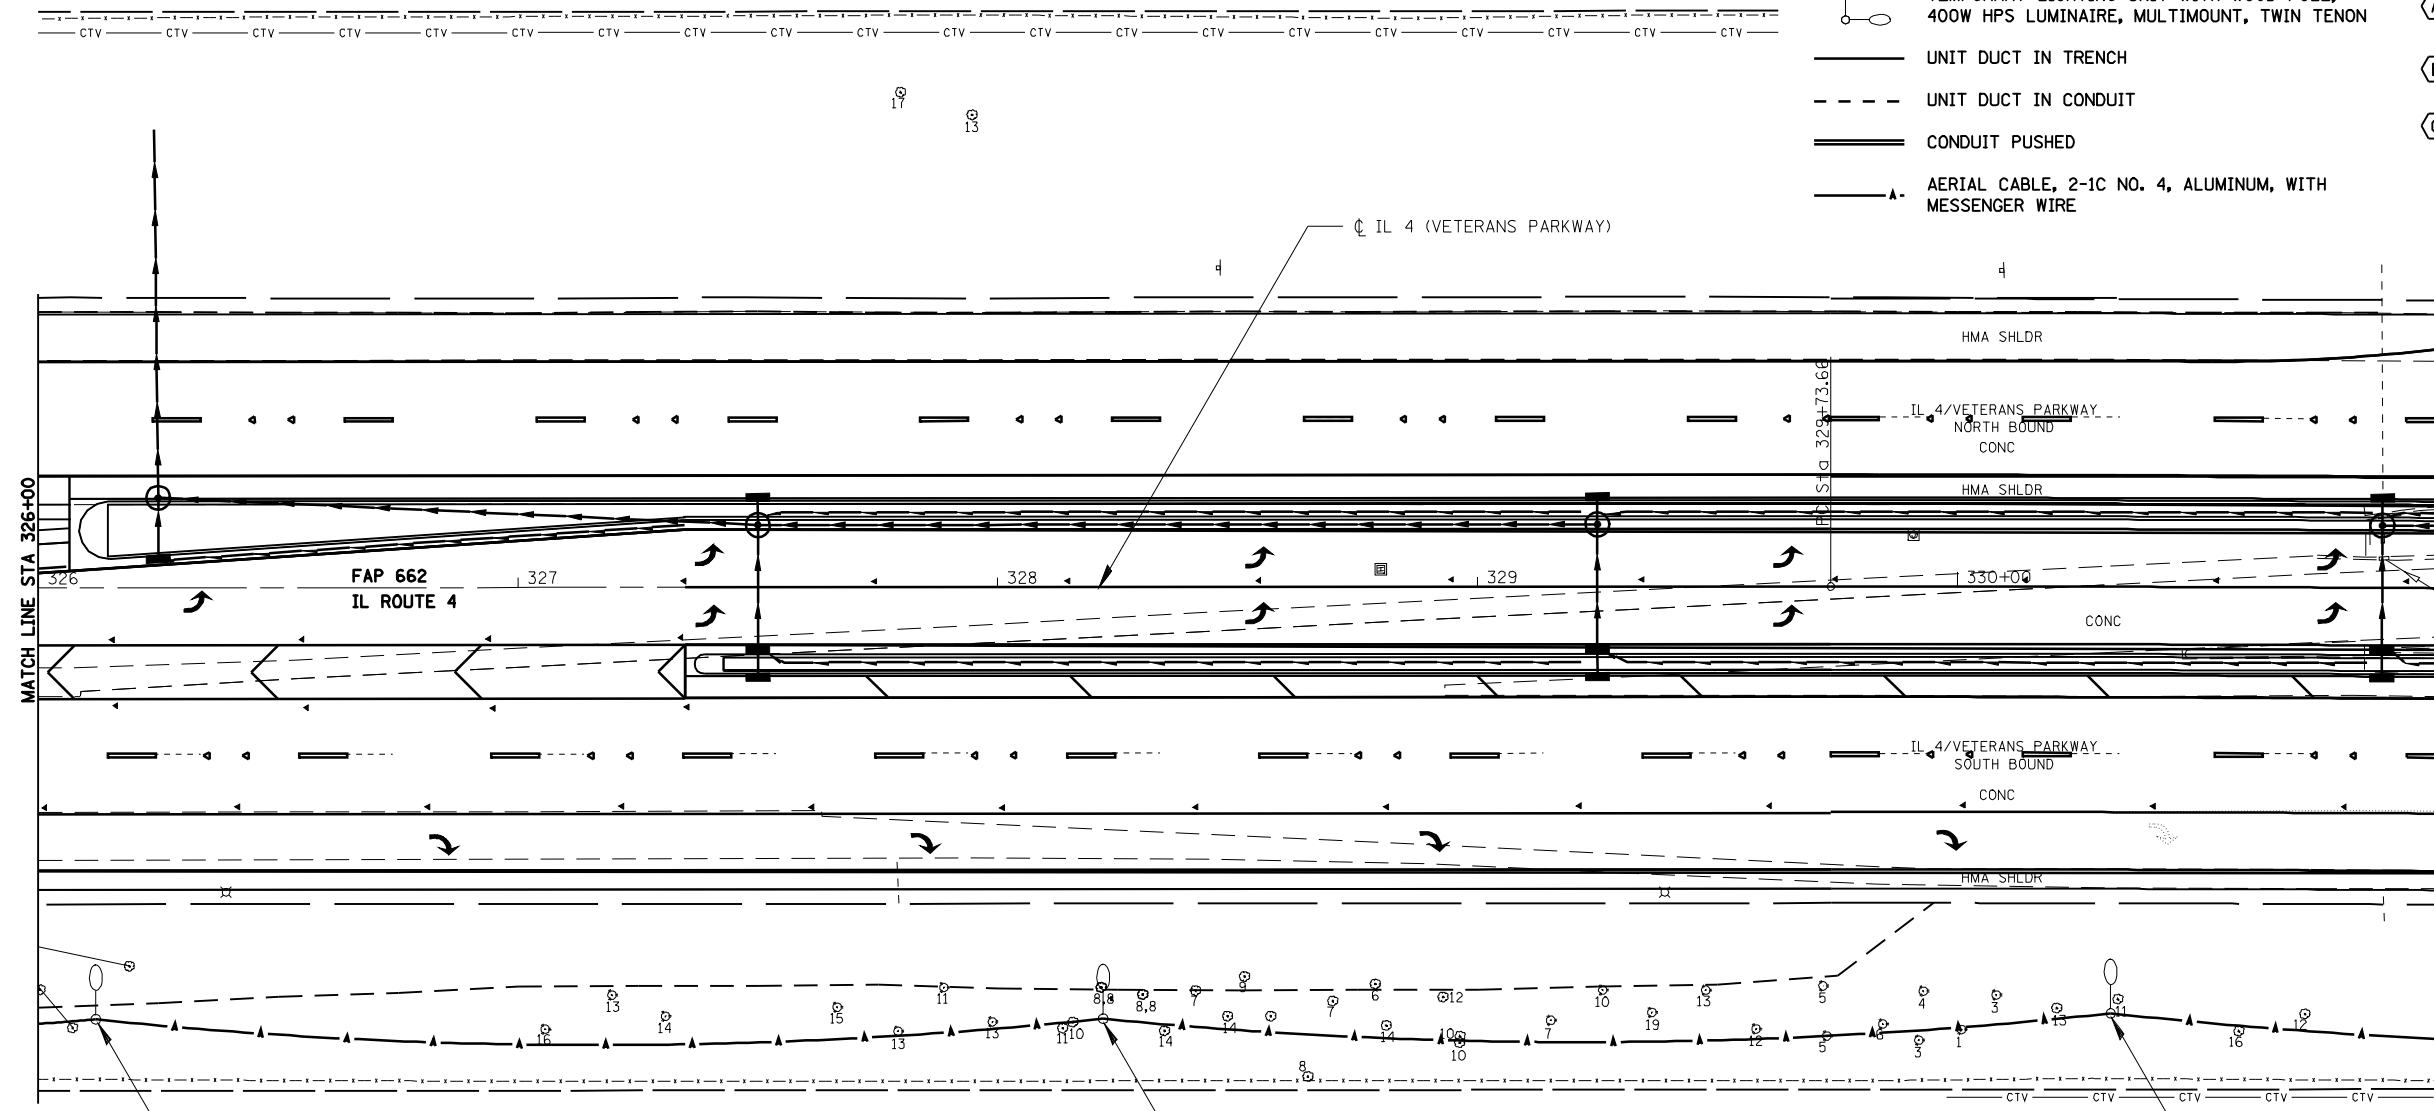

STA 326+12  
90' RT

STA 328+22  
90' RT

STA 330+32  
89' RT



JOB = 2200.4  
FILE NAME = \*FILES\*  
PLOT SCALE = \*SCALE\*  
PLOT DATE = \*DATE\*

DESIGNED - NAK  
DRAWN - AJH  
CHECKED - NAK  
DATE - 11/6/2009

REVISED -  
REVISED -  
REVISED -  
REVISED -

**STATE OF ILLINOIS  
DEPARTMENT OF TRANSPORTATION**

**TEMPORARY LIGHTING - IL 4 (VETERANS PARKWAY)**

SCALE: SHEET NO. OF SHEETS STA. TO STA.

F.A.S. RTE.	SECTION	COUNTY	TOTAL SHEETS	SHEET NO.
662	(2-1-2, 2-2) RS, TS-6	SANGAMON	244	170P
CONTRACT NO. 72B99				
FED. ROAD DIST. NO. ILLINOIS FED. AID PROJECT				