


REMOVE EXISTING TRAFFIC SIGNAL EQUIPMENT CONSISTS OF:  
 EXISTING VIDEO VEHICLE DETECTORS AND AUTOSCOPE 2004 UNIT  
 REMOVED EQUIPMENT SHALL BE RETURNED TO THE CITY OF SPRINGFIELD

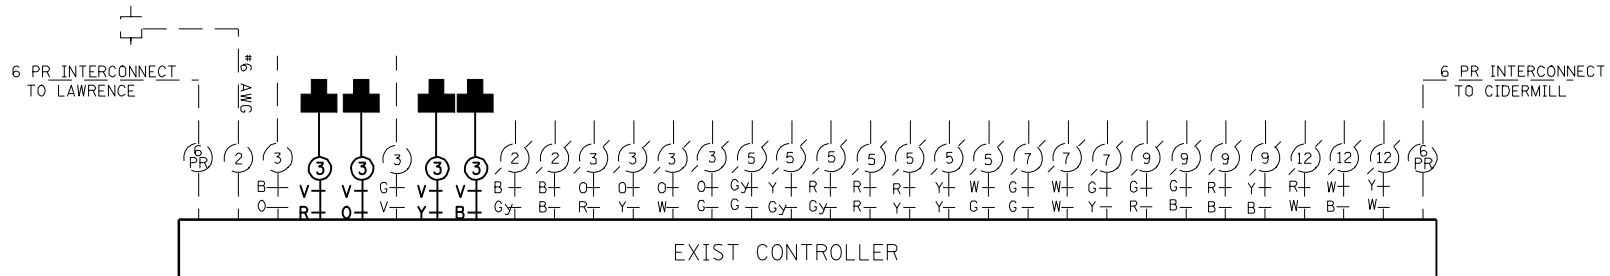

FILE NAME = e:\pwwork\pwwid\LAUGHLINRL\0170829\0672B99-TS.dgn	USER NAME = laughlinr1	DESIGNED -	REVISED -	<b>STATE OF ILLINOIS DEPARTMENT OF TRANSPORTATION</b>	<b>TRAFFIC SIGNALS - WASHINGTON ST</b>			F.A.P. RTE.	SECTION	COUNTY	TOTAL SHEETS	SHEET NO.
	PLOT SCALE = 40.0000' / IN.	CHECKED -	REVISED -					662	(2-1-2,2-2)RS,TS-6	SANGAMON	244	173
PLOT DATE = Oct-29-2009 11:56:31AM	DATE -	REVISED -	REVISED -	SCALE:	SHEET NO.	OF SHEETS	STA.	TO STA.	FED. ROAD DIST. NO.	ILLINOIS FED. AID PROJECT	CONTRACT NO. 72B99	