



REMOVE AND REINSTALL EXISTING F/O CABLE FROM EXISTING CABINET AT VETERANS AND MONROE THROUGH PROPOSED CONDUIT TO PROPOSED CABINET AT VETERANS AND MONROE

DRILL EX HANDHOLE

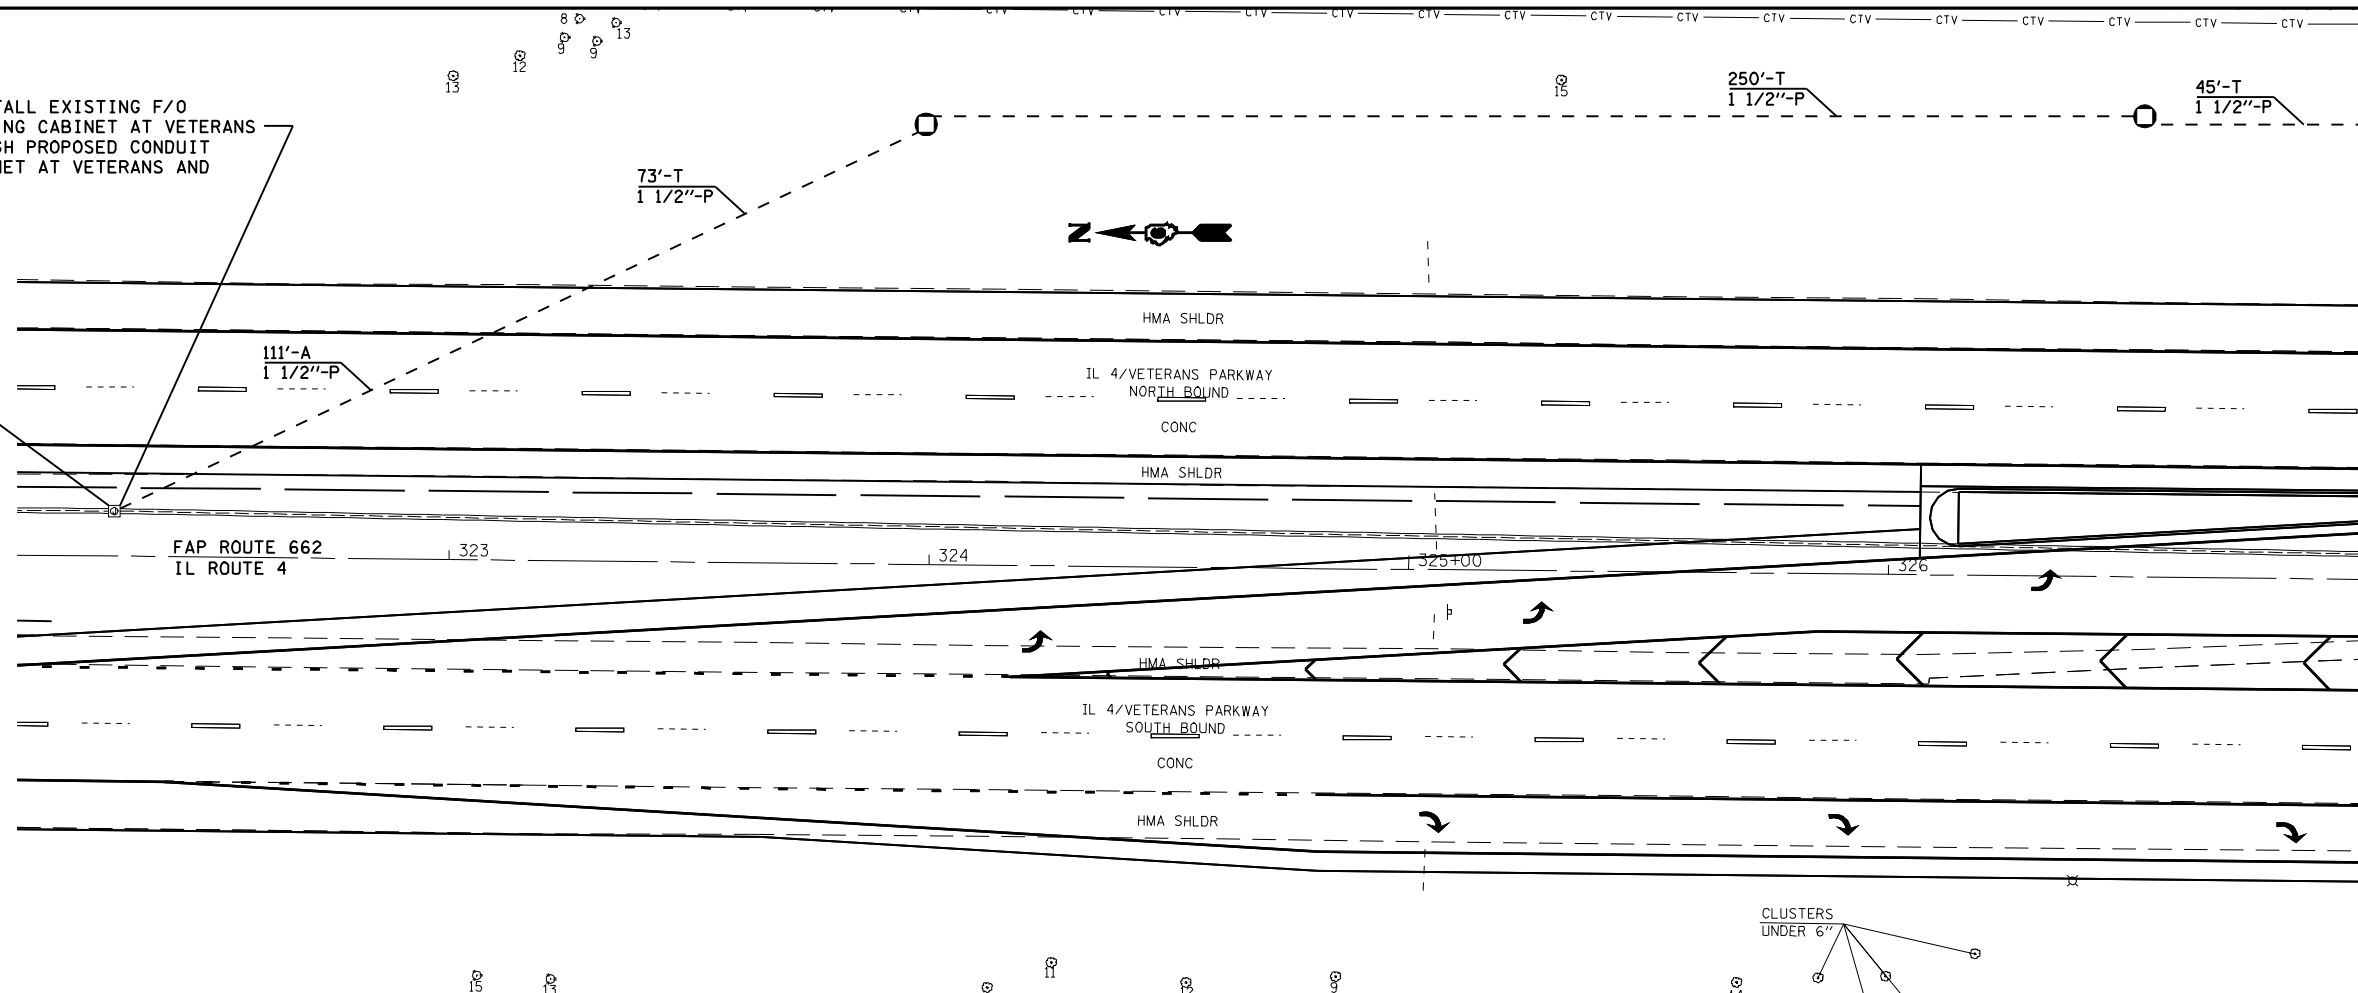

MATCH LINE - STA. 327+00

CLUSTERS UNDER 6"

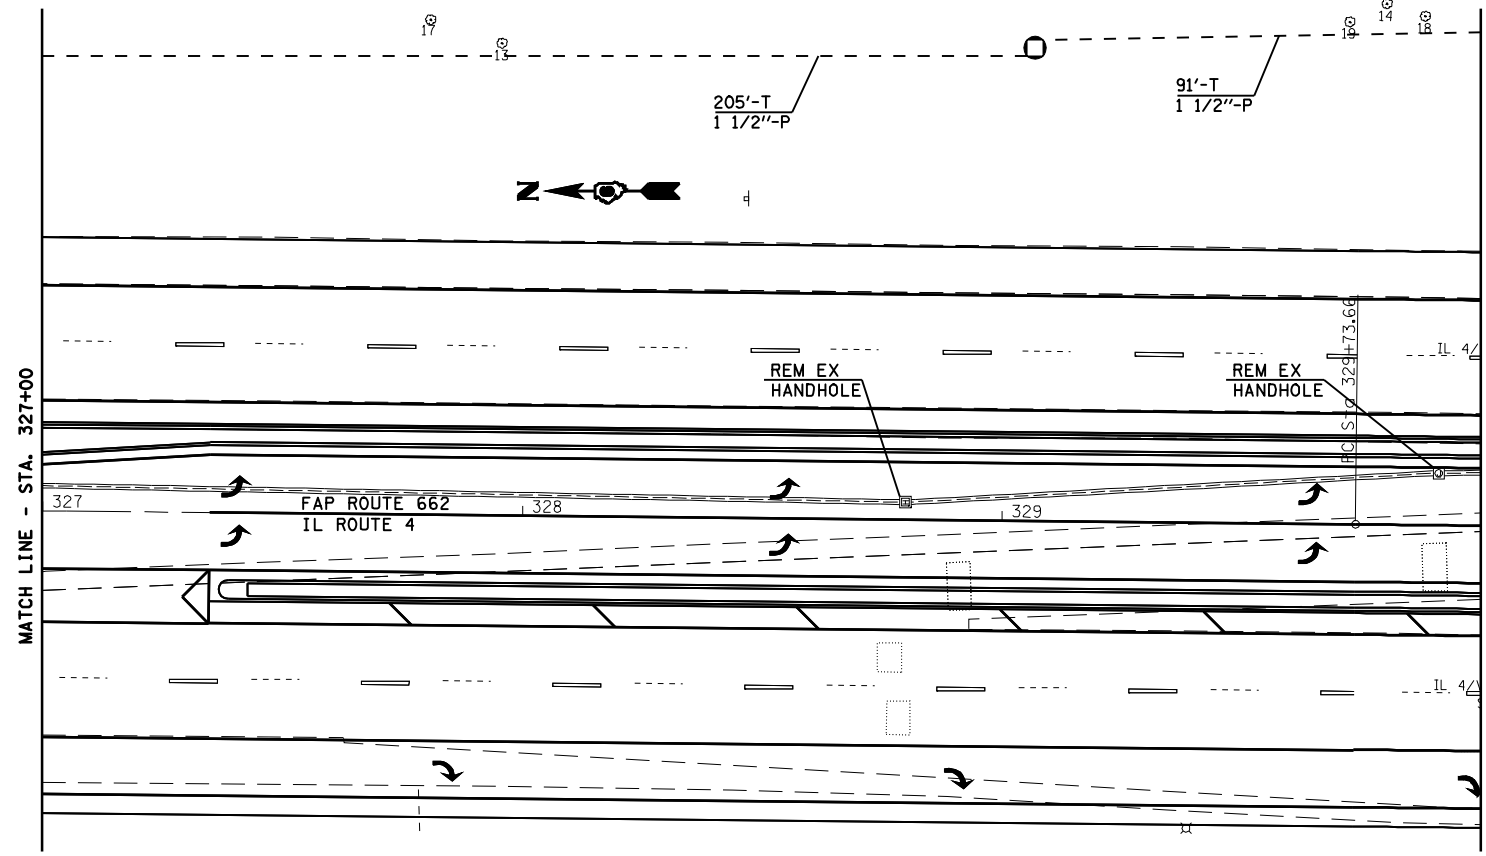

MATCH LINE - STA. 327+00

MATCH LINE - STA. 330+00

FILE NAME = *FILEL*	USER NAME = *USER*	DESIGNED - DRAWN -	REVISED - REVISED -	STATE OF ILLINOIS DEPARTMENT OF TRANSPORTATION	TRAFFIC SIGNALS - IL ROUTE 4				F.A.P. RTE. 662	SECTION (2-1-2,2-2)RS,TS-6	COUNTY SANGAMON	TOTAL SHEETS 244	SHEET NO. 181
	PLOT SCALE = *SCALE*	CHECKED -	REVISED -		SCALE:	SHEET NO.	OF SHEETS	STA.	TO STA.	CONTRACT NO. 72B99			
	PLOT DATE = *DATE*	DATE -	REVISED -		FED. ROAD DIST. NO. ILLINOIS FED. AID PROJECT								