


DATE	
BY	
FINAL SURVEY	
SURVEYED	
PLOTTED	
TEMPLATE	
NOTE BOOK	
AREAS CHECKED	
NO.	

DATE	
BY	
ORIGINAL SURVEY	
SURVEYED	
PLOTTED	
TEMPLATE	
NOTE BOOK	
AREAS CHECKED	
NO.	

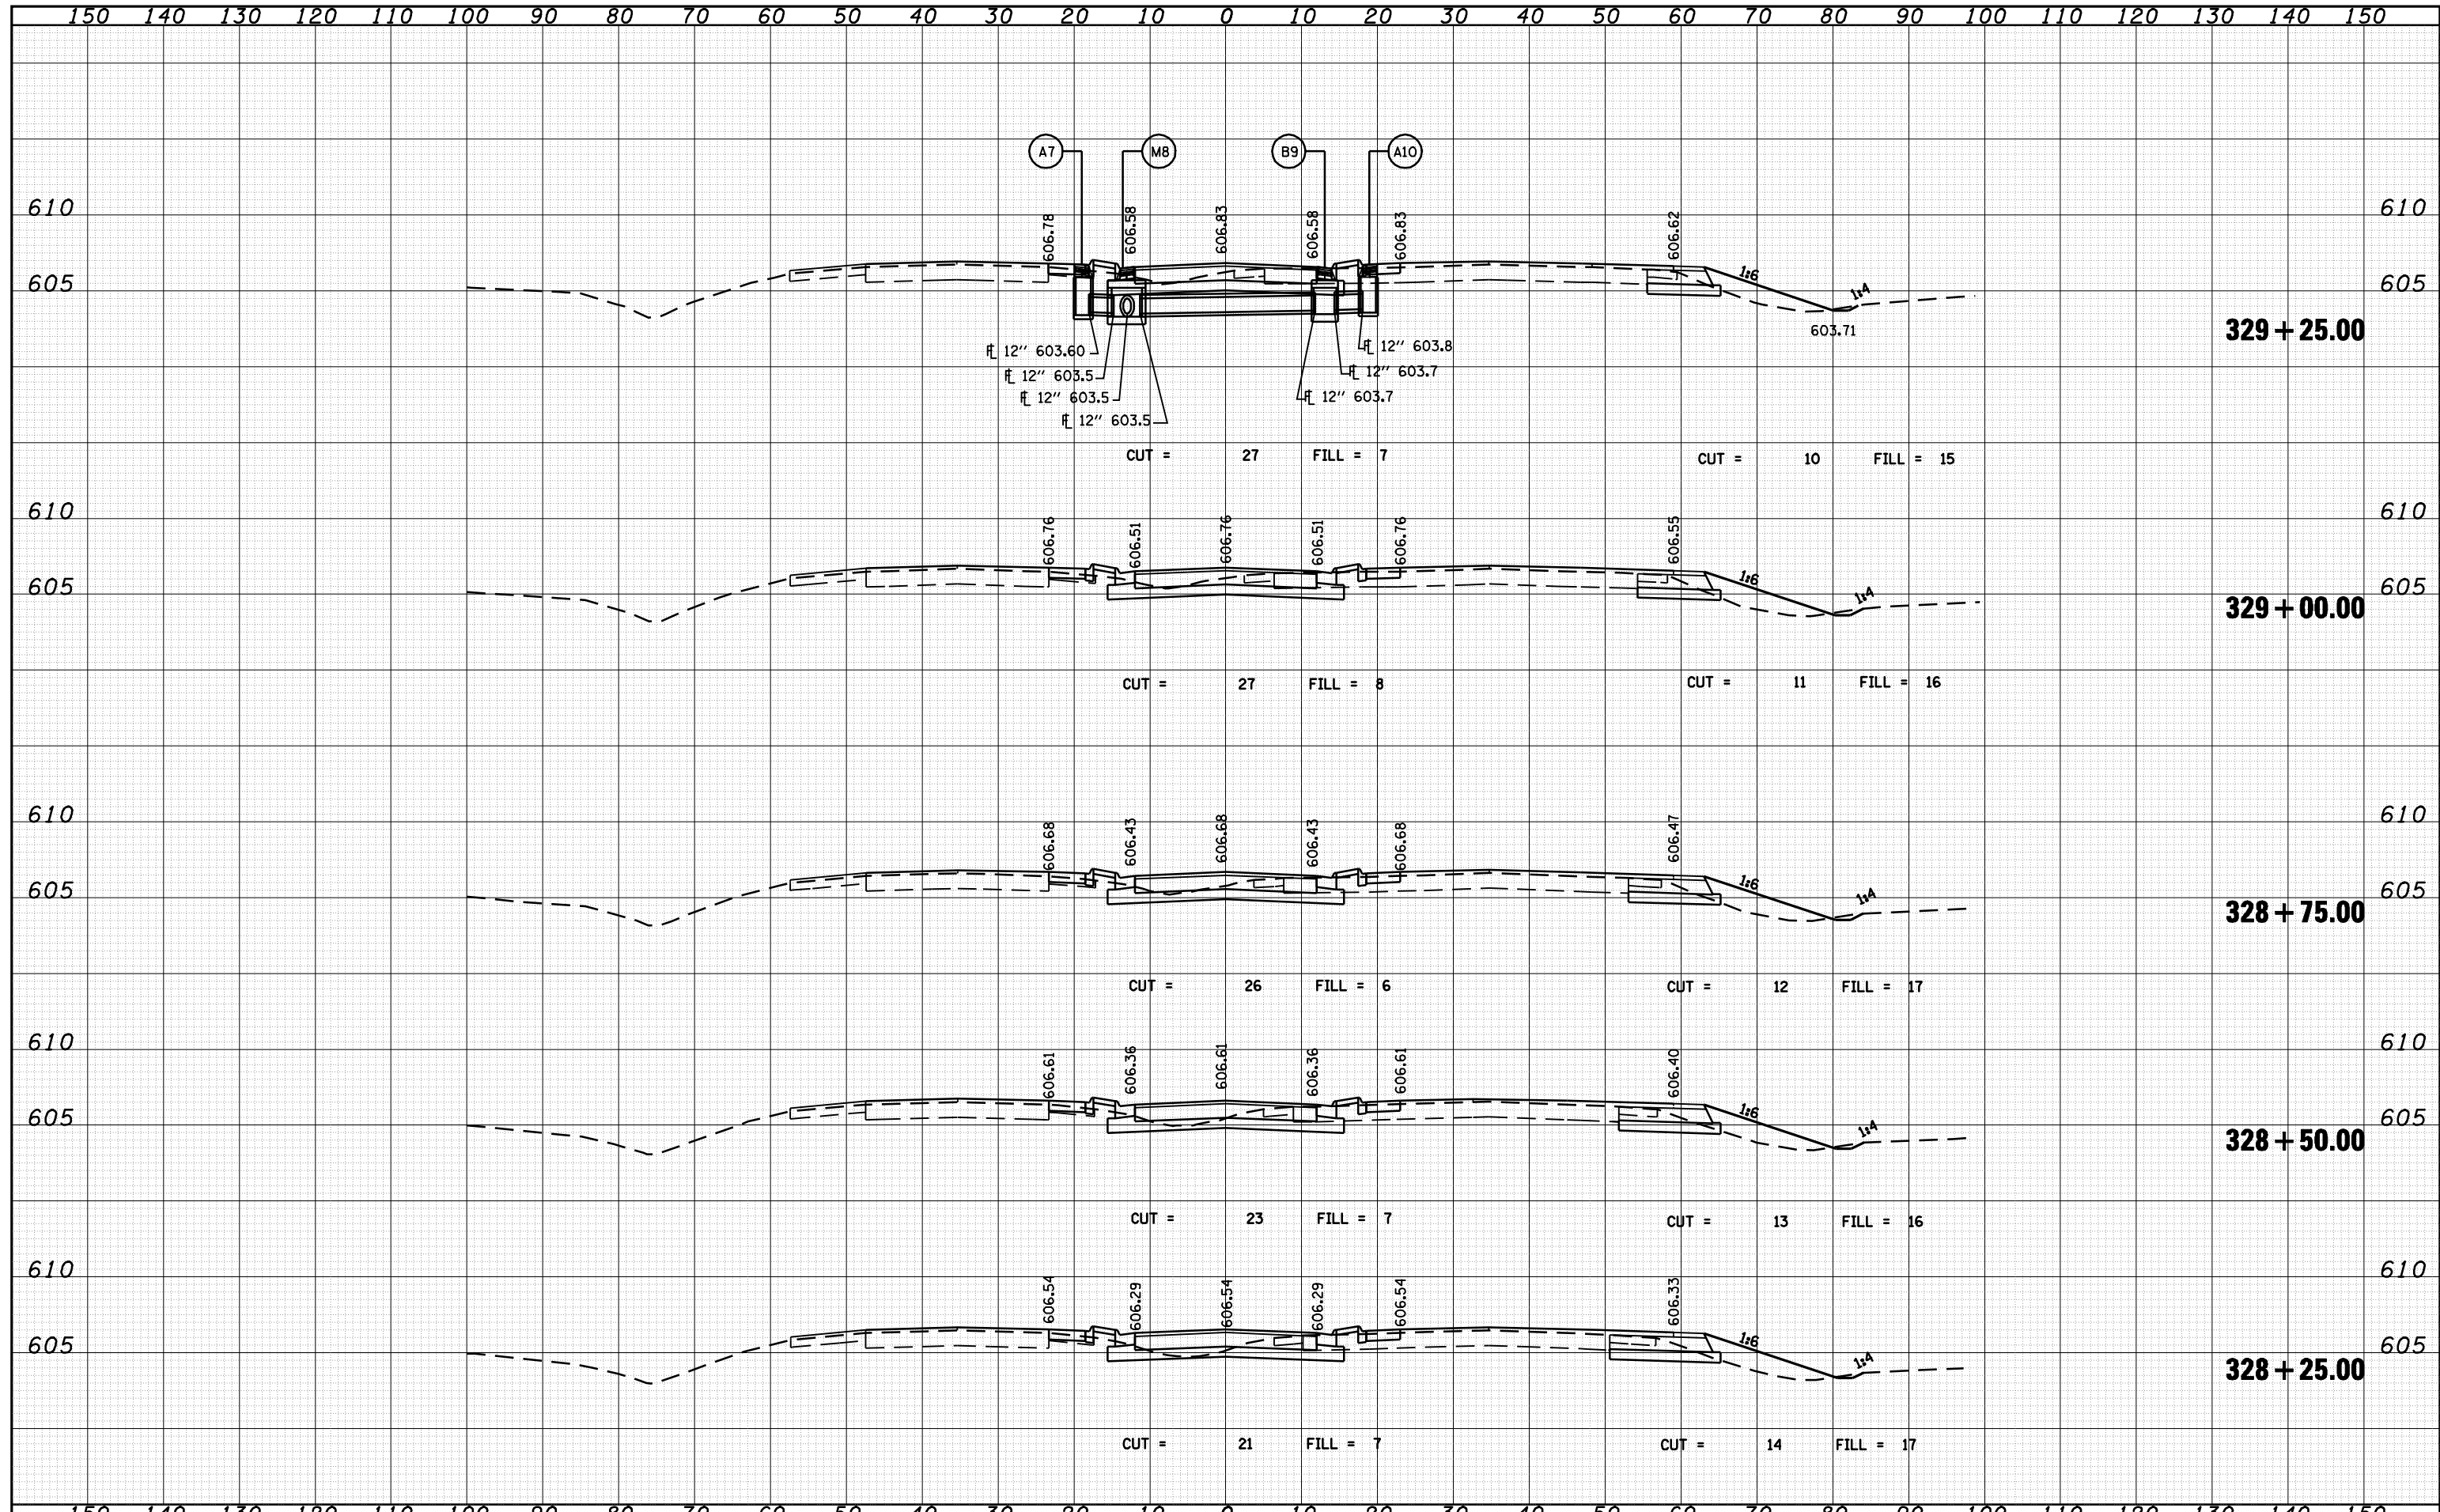

	JOB = 2200.4	DESIGNED - NAK	REVISED -	STATE OF ILLINOIS DEPARTMENT OF TRANSPORTATION	CROSS SECTIONS - IL 4/VETERANS PARKWAY (NORTH)	F.A.P. RTE. 662	SECTION (2-1-2, 2-2) RS, T-6	COUNTY SANGAMON	TOTAL SHEETS 244	SHEET NO. 195
	FILE NAME = D672B99-xssht-a200.dgn	DRAWN - AJH	REVISED -			SCALE: SHEET NO. OF SHEETS STA. 328+25.00 TO STA. 329+25.00	FED. ROAD DIST. NO. ILLINOIS FED. AID PROJECT			
	PLOT SCALE = 20.0000' / IN.	CHECKED - NAK	REVISED -					CONTRACT NO. 72B99		
	PLOT DATE = Oct-29-2009 12:07:19PM	DATE - 8/27/2009	REVISED -							