


| | |
|--------------|---------------|
| DATE | |
| BY | |
| FINAL SURVEY | SURVEYED |
| NOTE BOOK | PLOTTED |
| NO. | AREAS CHECKED |

| | |
|-----------------|---------------|
| DATE | |
| BY | |
| ORIGINAL SURVEY | SURVEYED |
| NOTE BOOK | PLOTTED |
| NO. | AREAS CHECKED |

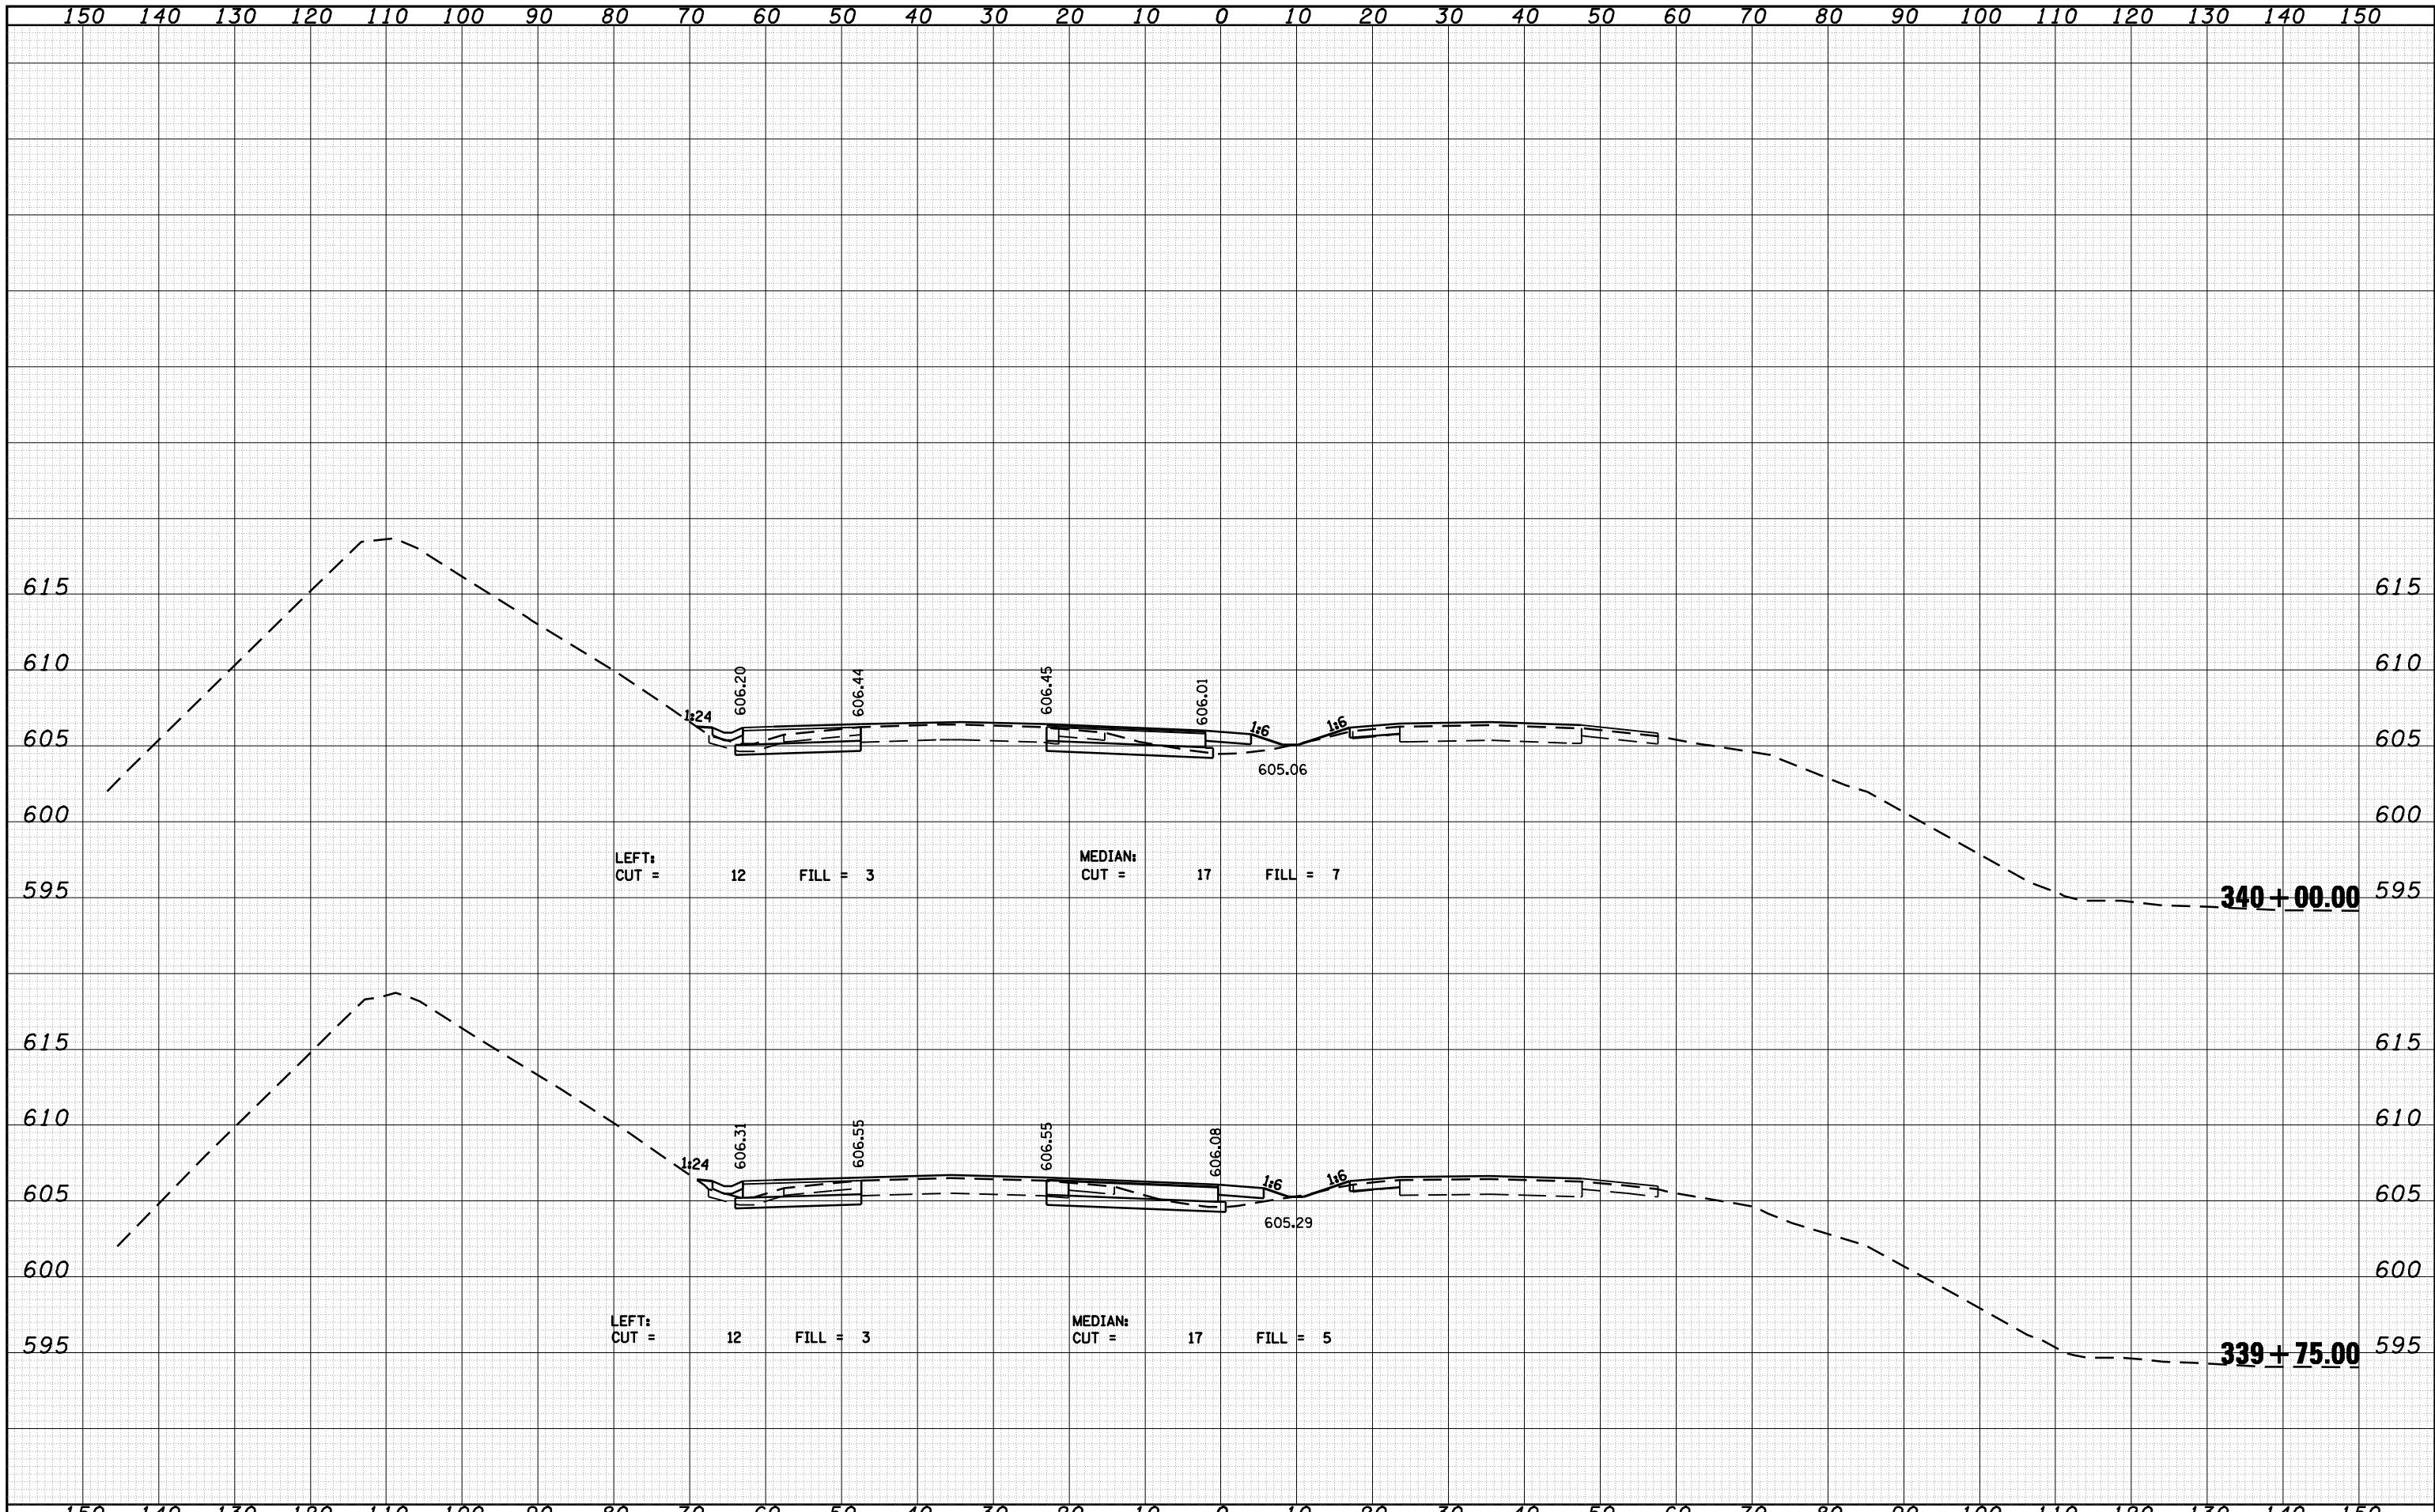

CEC Cummins Engineering Corporation
Civil and Structural Engineering

| | | |
|-------------------------------------|------------------|-----------|
| JOB = 2200.4 | DESIGNED - NAK | REVISED - |
| FILE NAME = D672B99-xssht-a200a.dgn | DRAWN - AJH | REVISED - |
| PLOT SCALE = 20.0000' / IN. | CHECKED - NAK | REVISED - |
| PLOT DATE = Oct-29-2009 12:08:13PM | DATE - 8/27/2009 | REVISED - |

**STATE OF ILLINOIS
DEPARTMENT OF TRANSPORTATION**

CROSS SECTIONS - IL 4/VETERANS PARKWAY (SOUTH)

SCALE: SHEET NO. OF SHEETS STA. 339+75.00 TO STA. 340+00.00

| | | | | |
|---------------------|---------------------------|----------|--------------|-----------|
| F.A.P. RTE. | SECTION | COUNTY | TOTAL SHEETS | SHEET NO. |
| 662 | (2-1-2, 2-2) RS, T-6 | SANGAMON | 244 | 209 |
| CONTRACT NO. 72B99 | | | | |
| FED. ROAD DIST. NO. | ILLINOIS FED. AID PROJECT | | | |