


DATE	
BY	
FINAL SURVEY	
SURVEYED	
PLOTTED	
TEMPLATE	
NOTE BOOK	
AREAS CHECKED	
NO.	

DATE	
BY	
ORIGINAL SURVEY	
SURVEYED	
PLOTTED	
TEMPLATE	
NOTE BOOK	
AREAS CHECKED	
NO.	

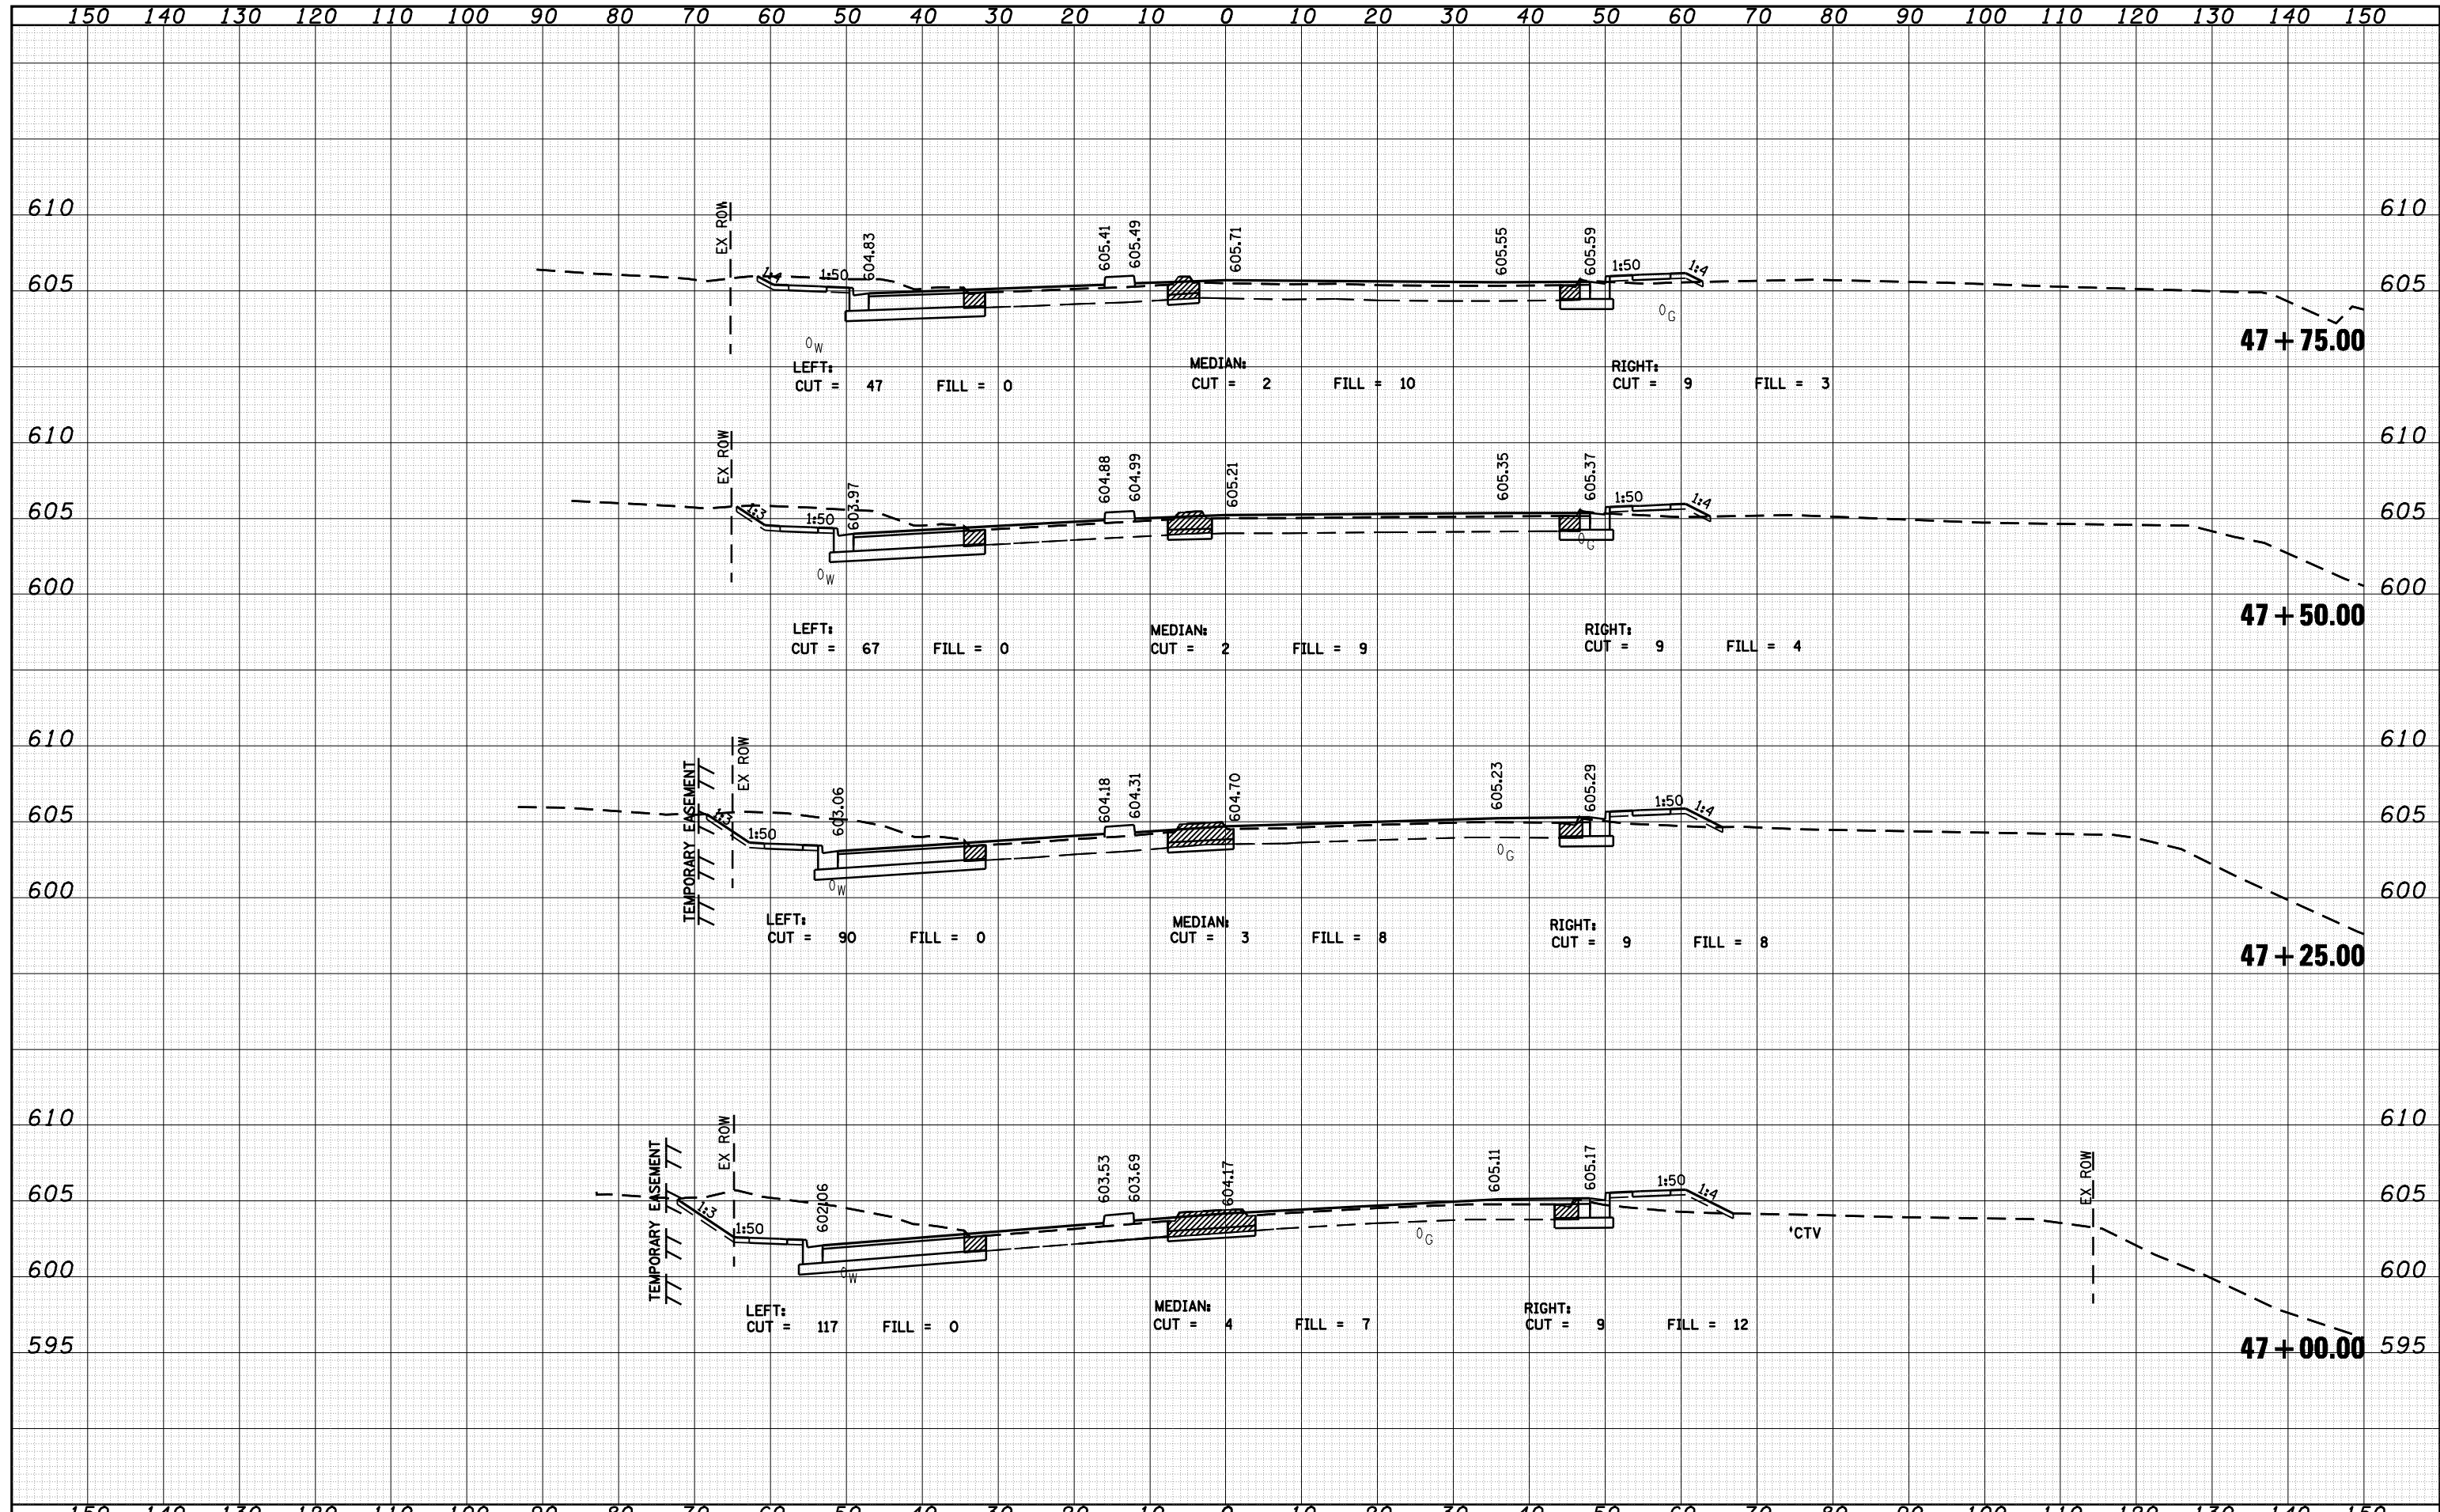

JOB = 2200.4  
 FILE NAME = D672B99-xssht-s006.dgn  
 PLOT SCALE = 20.0000' / IN.  
 PLOT DATE = Oct-29-2009 12:09:16PM

DESIGNED - NAK  
 DRAWN - AJH  
 CHECKED - NAK  
 DATE - 8/27/2009

REVISED -  
 REVISED -  
 REVISED -  
 REVISED -

STATE OF ILLINOIS  
 DEPARTMENT OF TRANSPORTATION

CROSS SECTIONS - OLD JACKSONVILLE ROAD

SCALE: SHEET NO. OF SHEETS STA. 47+00.00 TO STA. 47+75.00

F.A.P. RTE.	SECTION	COUNTY	TOTAL SHEETS	SHEET NO.
662	(2-1-2, 2-2) RS, T-6	SANGAMON	244	224
CONTRACT NO. 72B99				
FED. ROAD DIST. NO.	ILLINOIS FED. AID PROJECT			