


DATE	
BY	
FINAL SURVEY	
PLOTTED	
NOTE BOOK	
AREAS CHECKED	
NO.	

DATE	
BY	
ORIGINAL SURVEY	
PLOTTED	
NOTE BOOK	
AREAS CHECKED	
NO.	

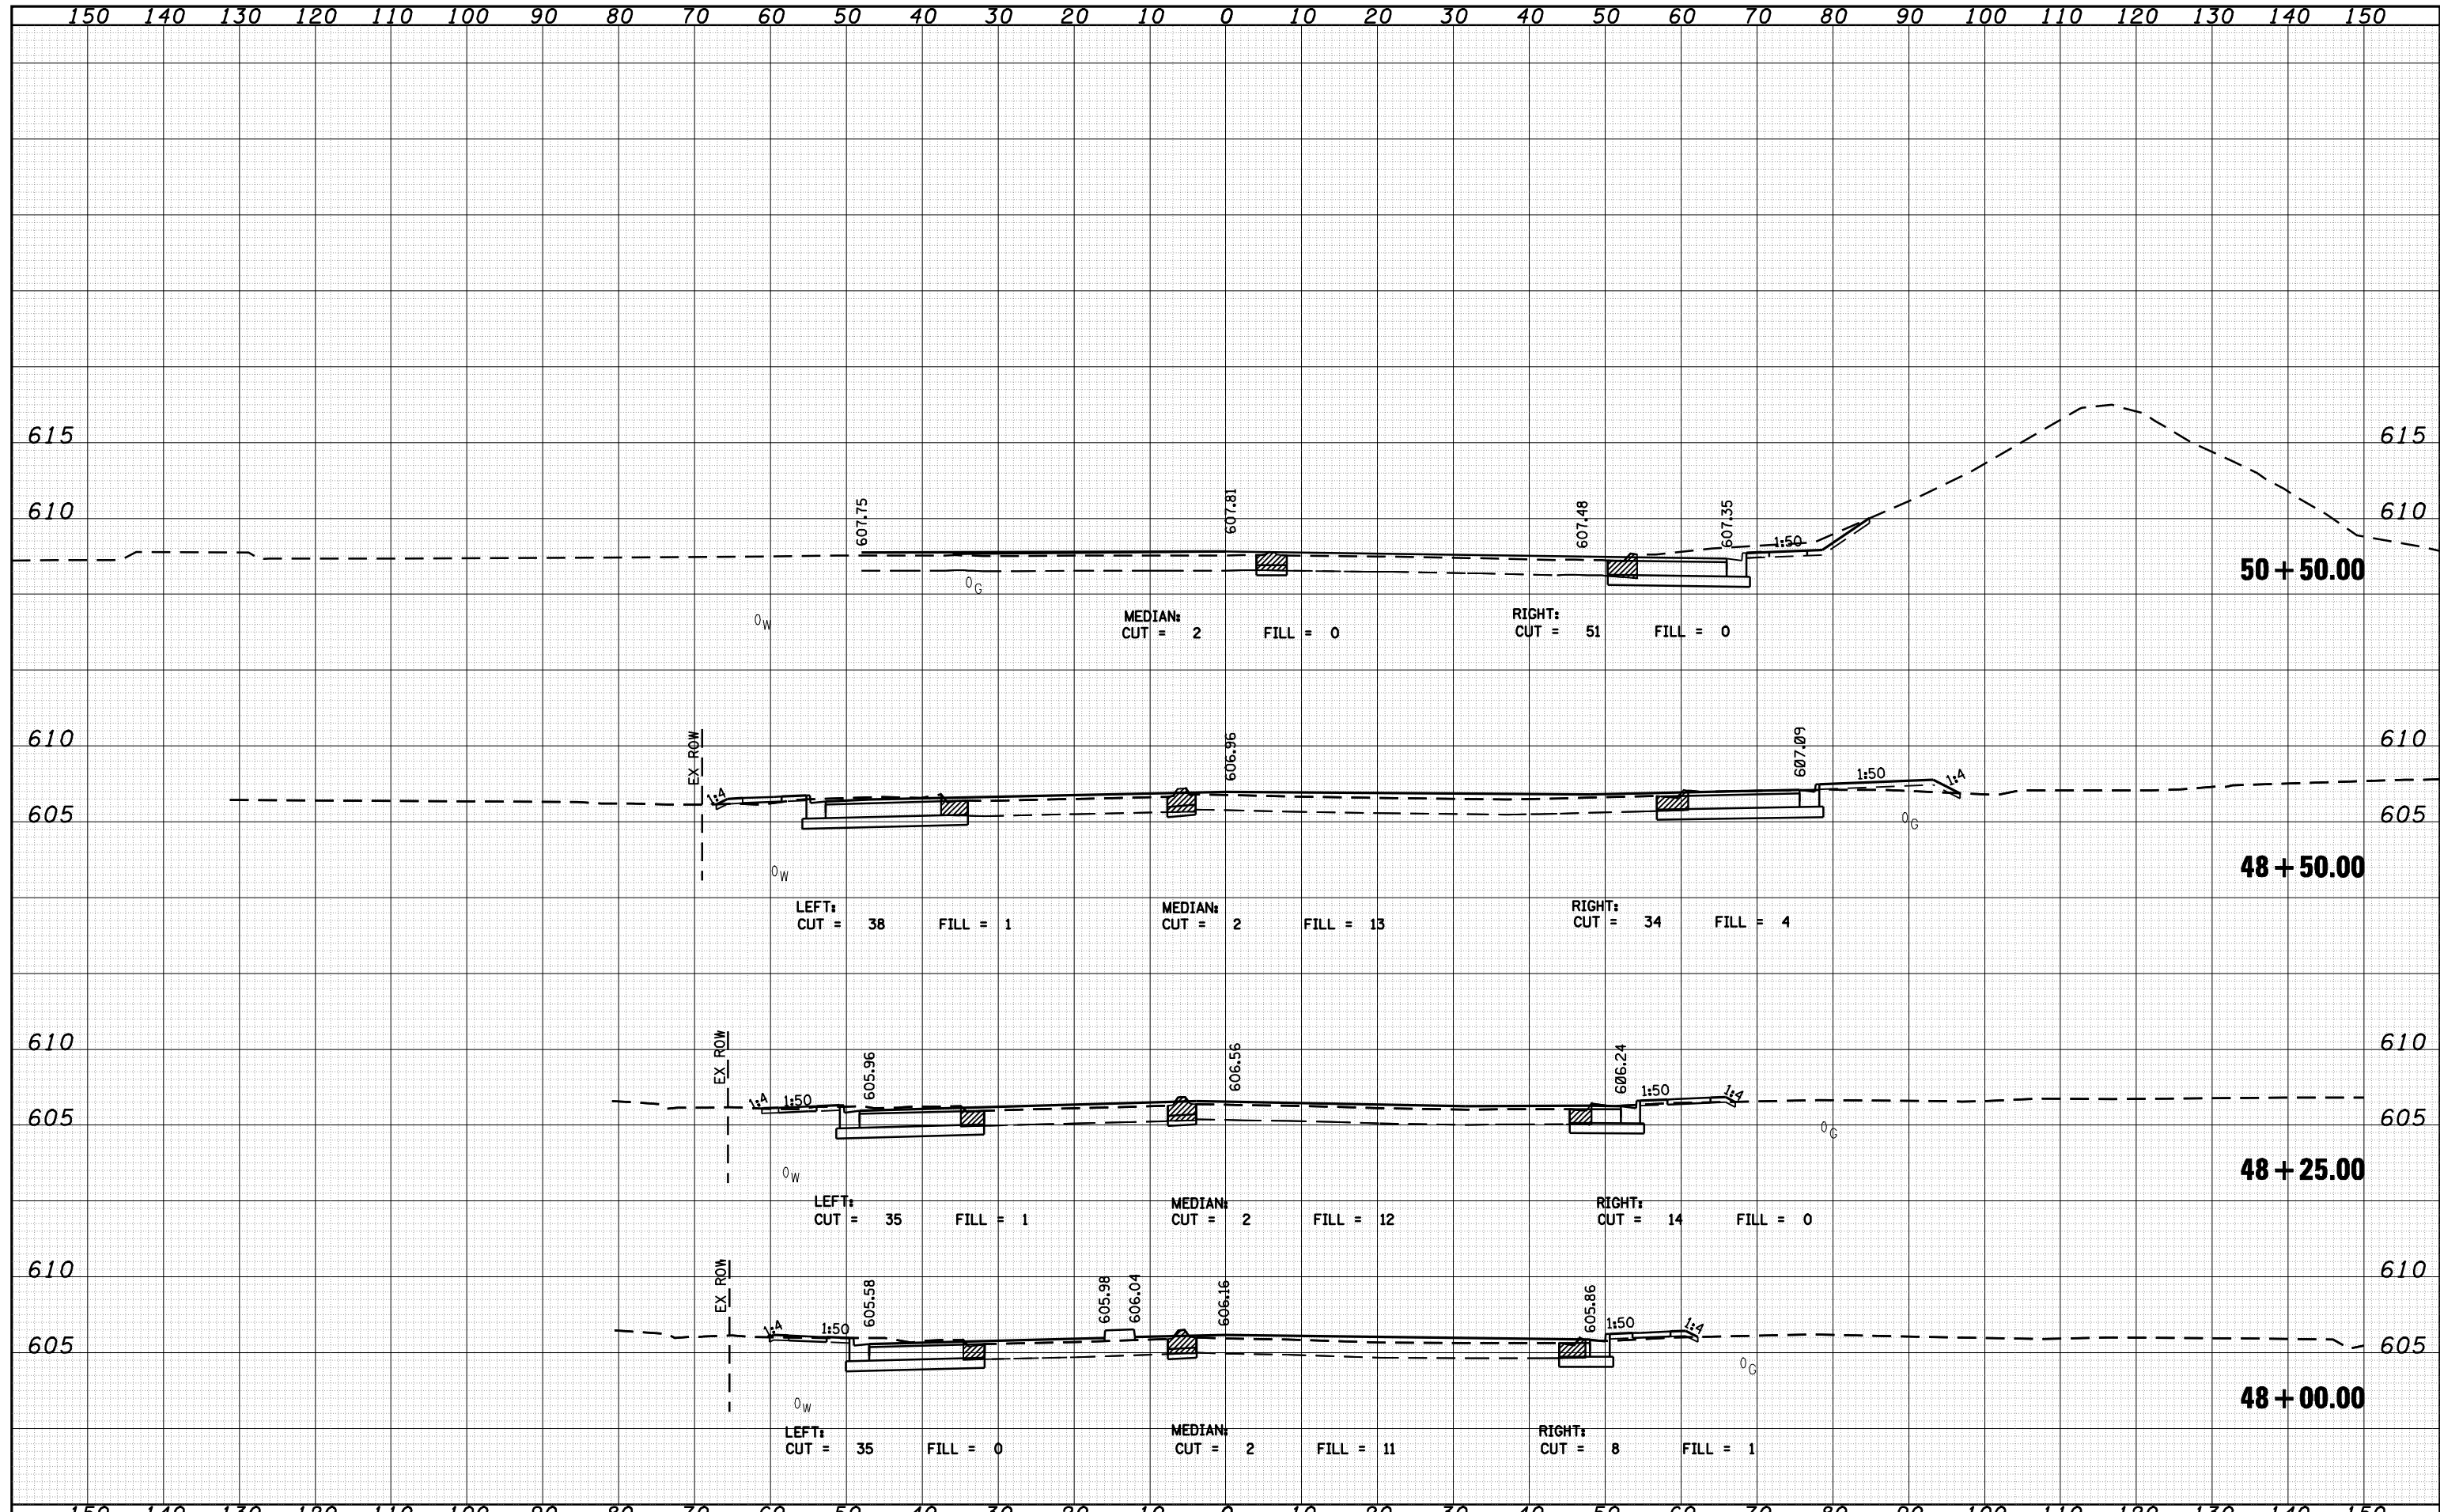

JOB = 2200.4
 FILE NAME = D672B99-xssht-s006.dgn
 PLOT SCALE = 20.0000' / IN.
 PLOT DATE = Oct-29-2009 12:09:21PM

DESIGNED - NAK
 DRAWN - AJH
 CHECKED - NAK
 DATE - 8/27/2009

REVISED -
 REVISED -
 REVISED -
 REVISED -

**STATE OF ILLINOIS
 DEPARTMENT OF TRANSPORTATION**

CROSS SECTIONS - OLD JACKSONVILLE ROAD

SCALE: SHEET NO. OF SHEETS STA. 48+00.00 TO STA. 50+50.00

F.A.P. RTE.	SECTION	COUNTY	TOTAL SHEETS	SHEET NO.
662	(2-1-2, 2-2) RS, T-6	SANGAMON	244	225
CONTRACT NO. 72B99				
FED. ROAD DIST. NO. ILLINOIS FED. AID PROJECT				