


DATE	
BY	
FINAL SURVEY	SURVEYED
NOTE BOOK	PLOTTED
NO.	AREAS CHECKED

DATE	
BY	
ORIGINAL SURVEY	SURVEYED
NOTE BOOK	PLOTTED
NO.	AREAS CHECKED

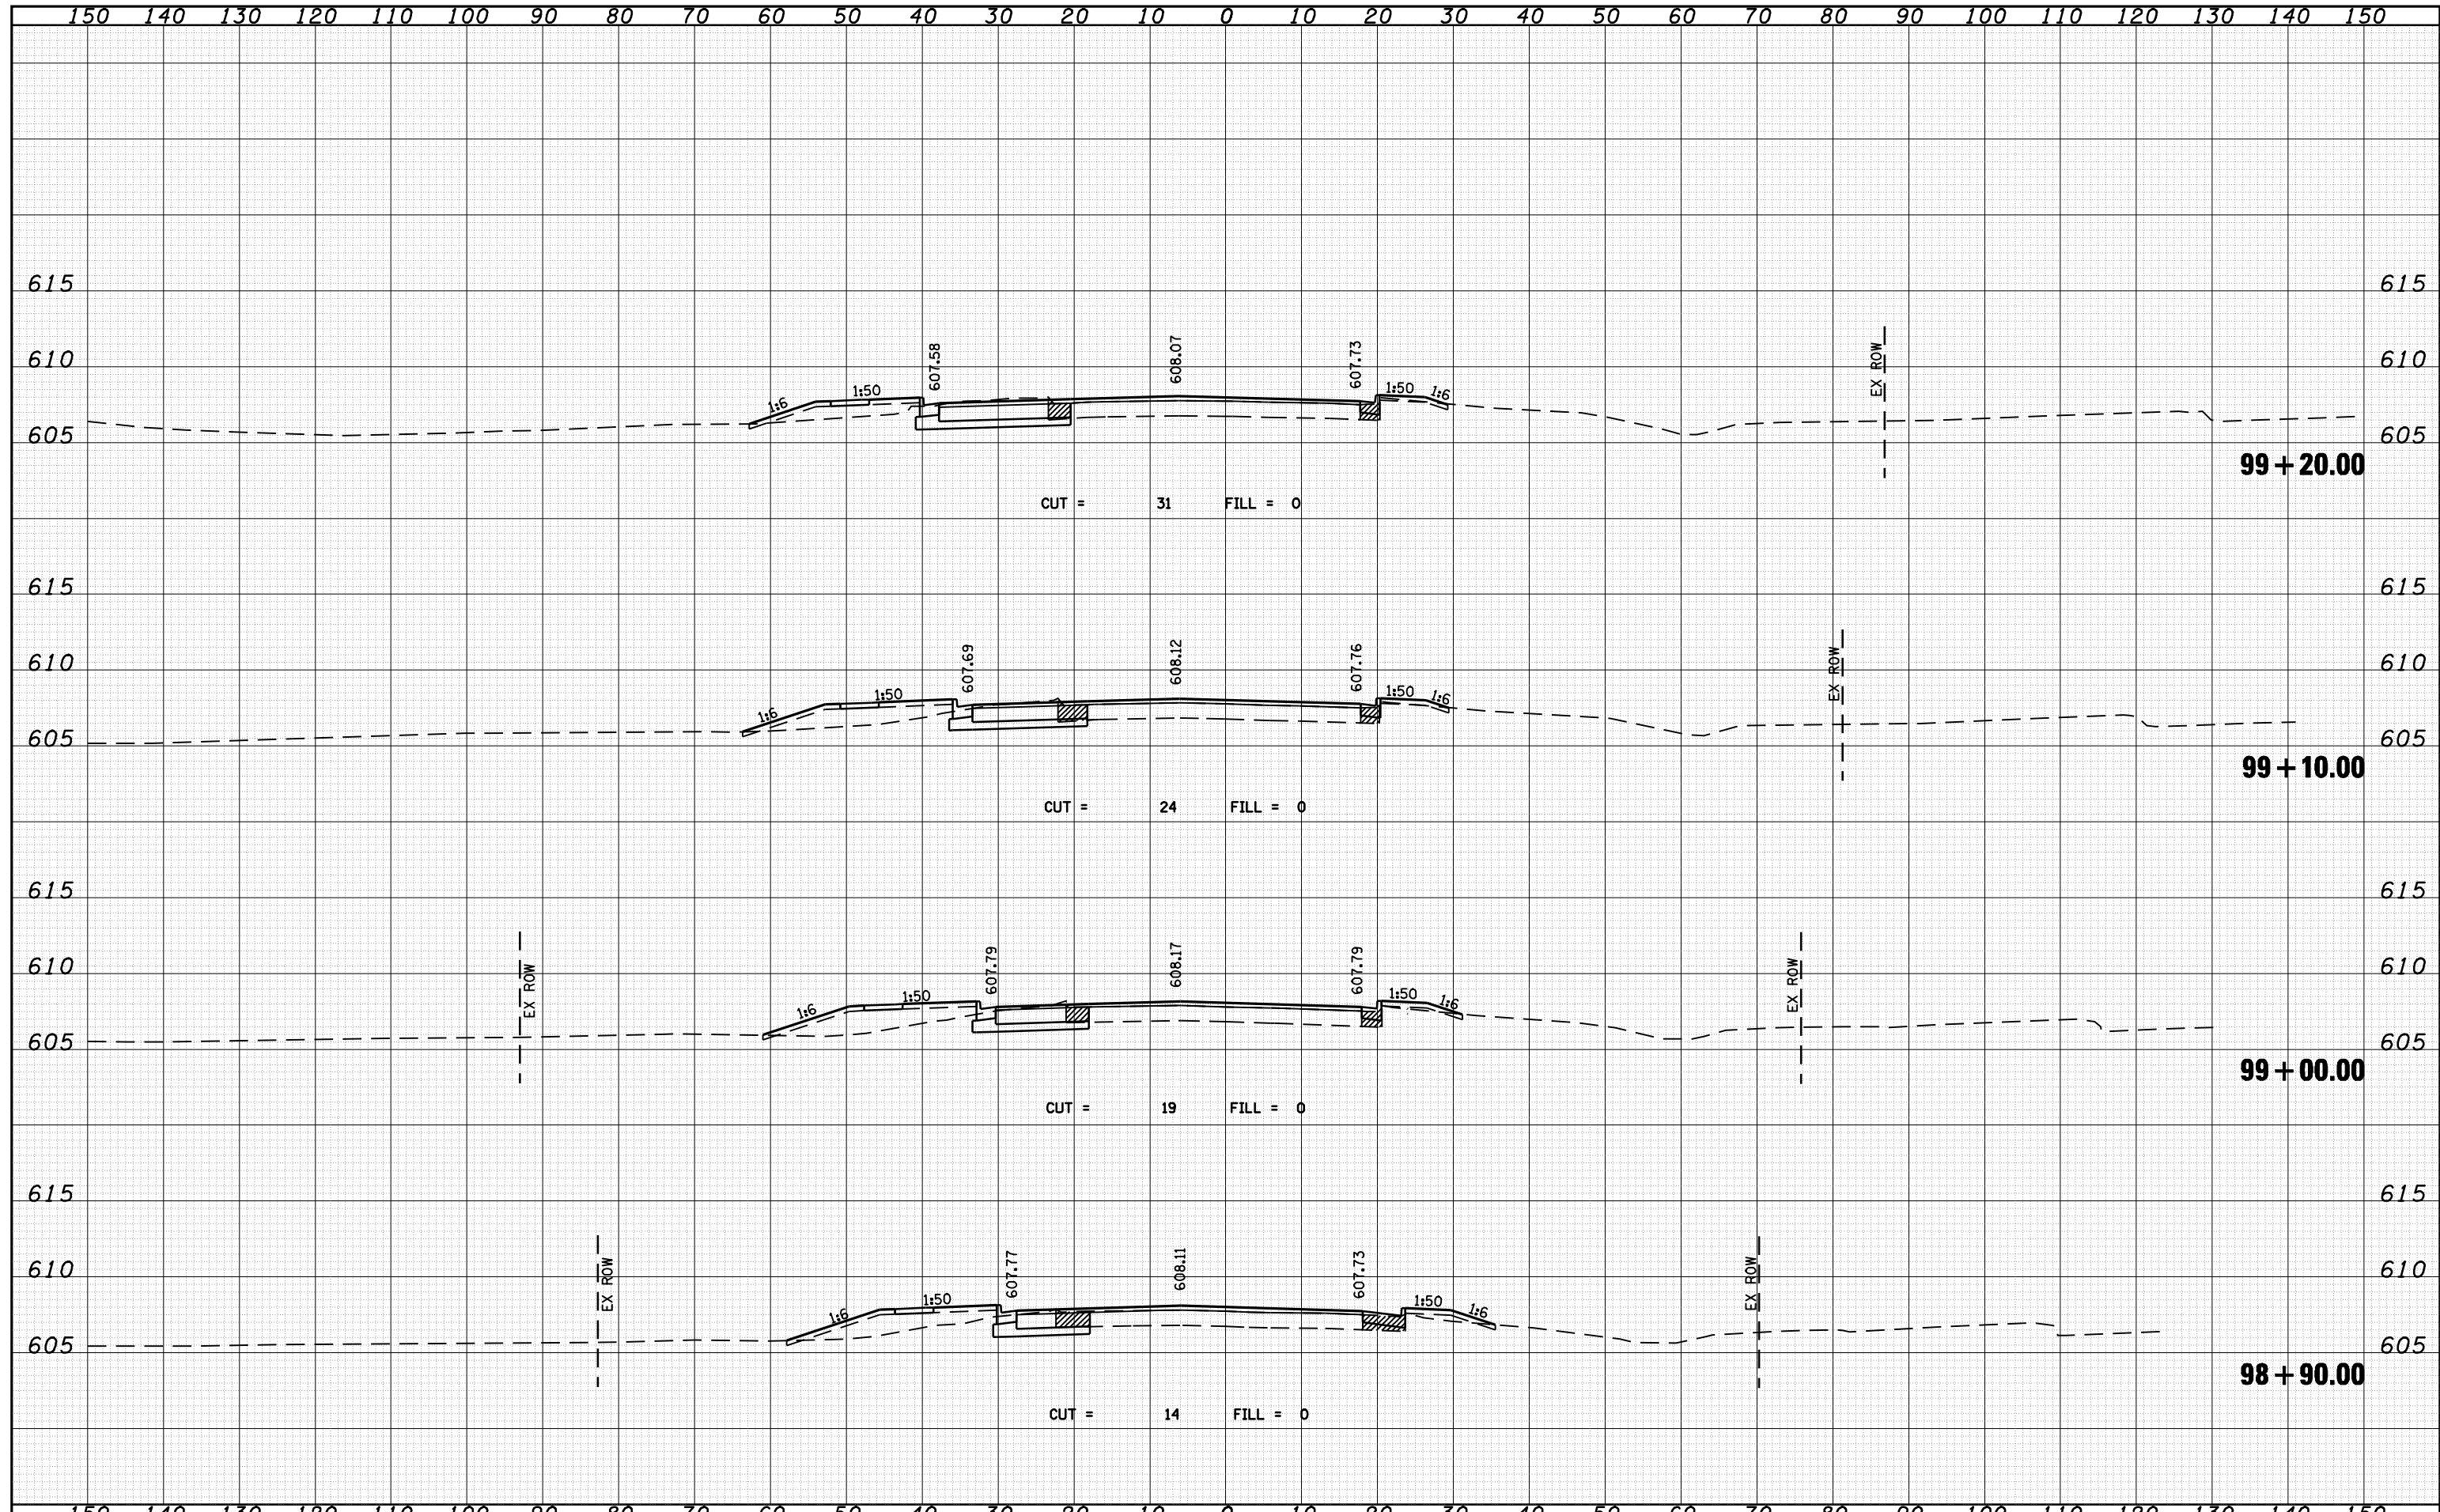

CEC Cummins Engineering Corporation
Civil and Structural Engineering

JOB = 2200.4	DESIGNED - NAK	REVISED -
FILE NAME = D672B99-xssht-s112.dgn	DRAWN - AJH	REVISED -
PLOT SCALE = 20.0000' / IN.	CHECKED -	REVISED -
PLOT DATE = Oct-29-2009 12:10:32PM	DATE - 10/09/2009	REVISED -

DESIGNED - NAK	REVISED -
DRAWN - AJH	REVISED -
CHECKED -	REVISED -
DATE - 10/09/2009	REVISED -

**STATE OF ILLINOIS
DEPARTMENT OF TRANSPORTATION**

CROSS SECTIONS - OLD JACKSONVILLE RD

SCALE: SHEET NO. OF SHEETS STA. 98+90.00 TO STA. 99+20.00

F.A.P. RTE. 662	SECTION (2-1-2, 2-2) RS, T-6	COUNTY SANGAMON	TOTAL SHEETS 244	SHEET NO. 243
FED. ROAD DIST. NO.		ILLINOIS FED. AID PROJECT CONTRACT NO. 72B99		