


NOTE: SEE SE TRANSITION DETAILS SHEETS FOR SE ATTAINMENT ON ALL I-55 MAINLINE CURVES

RAMP B CURVE 2
 PI STA. =213+85.25
 Δ =12° 05' 39" (RT)
 D =0° 44' 28"
 R =7,732.00'
 T =819.08'
 L =1,632.07'
 E =43.26'
 e = NA
 T.R. = NA
 S.E. RUN = NA
 P.C. STA. =205+66.17
 P.T. STA. =221+98.24

NOTE: SEE MISC. DETAILS SHEET FOR HMA RAMP DETAILS

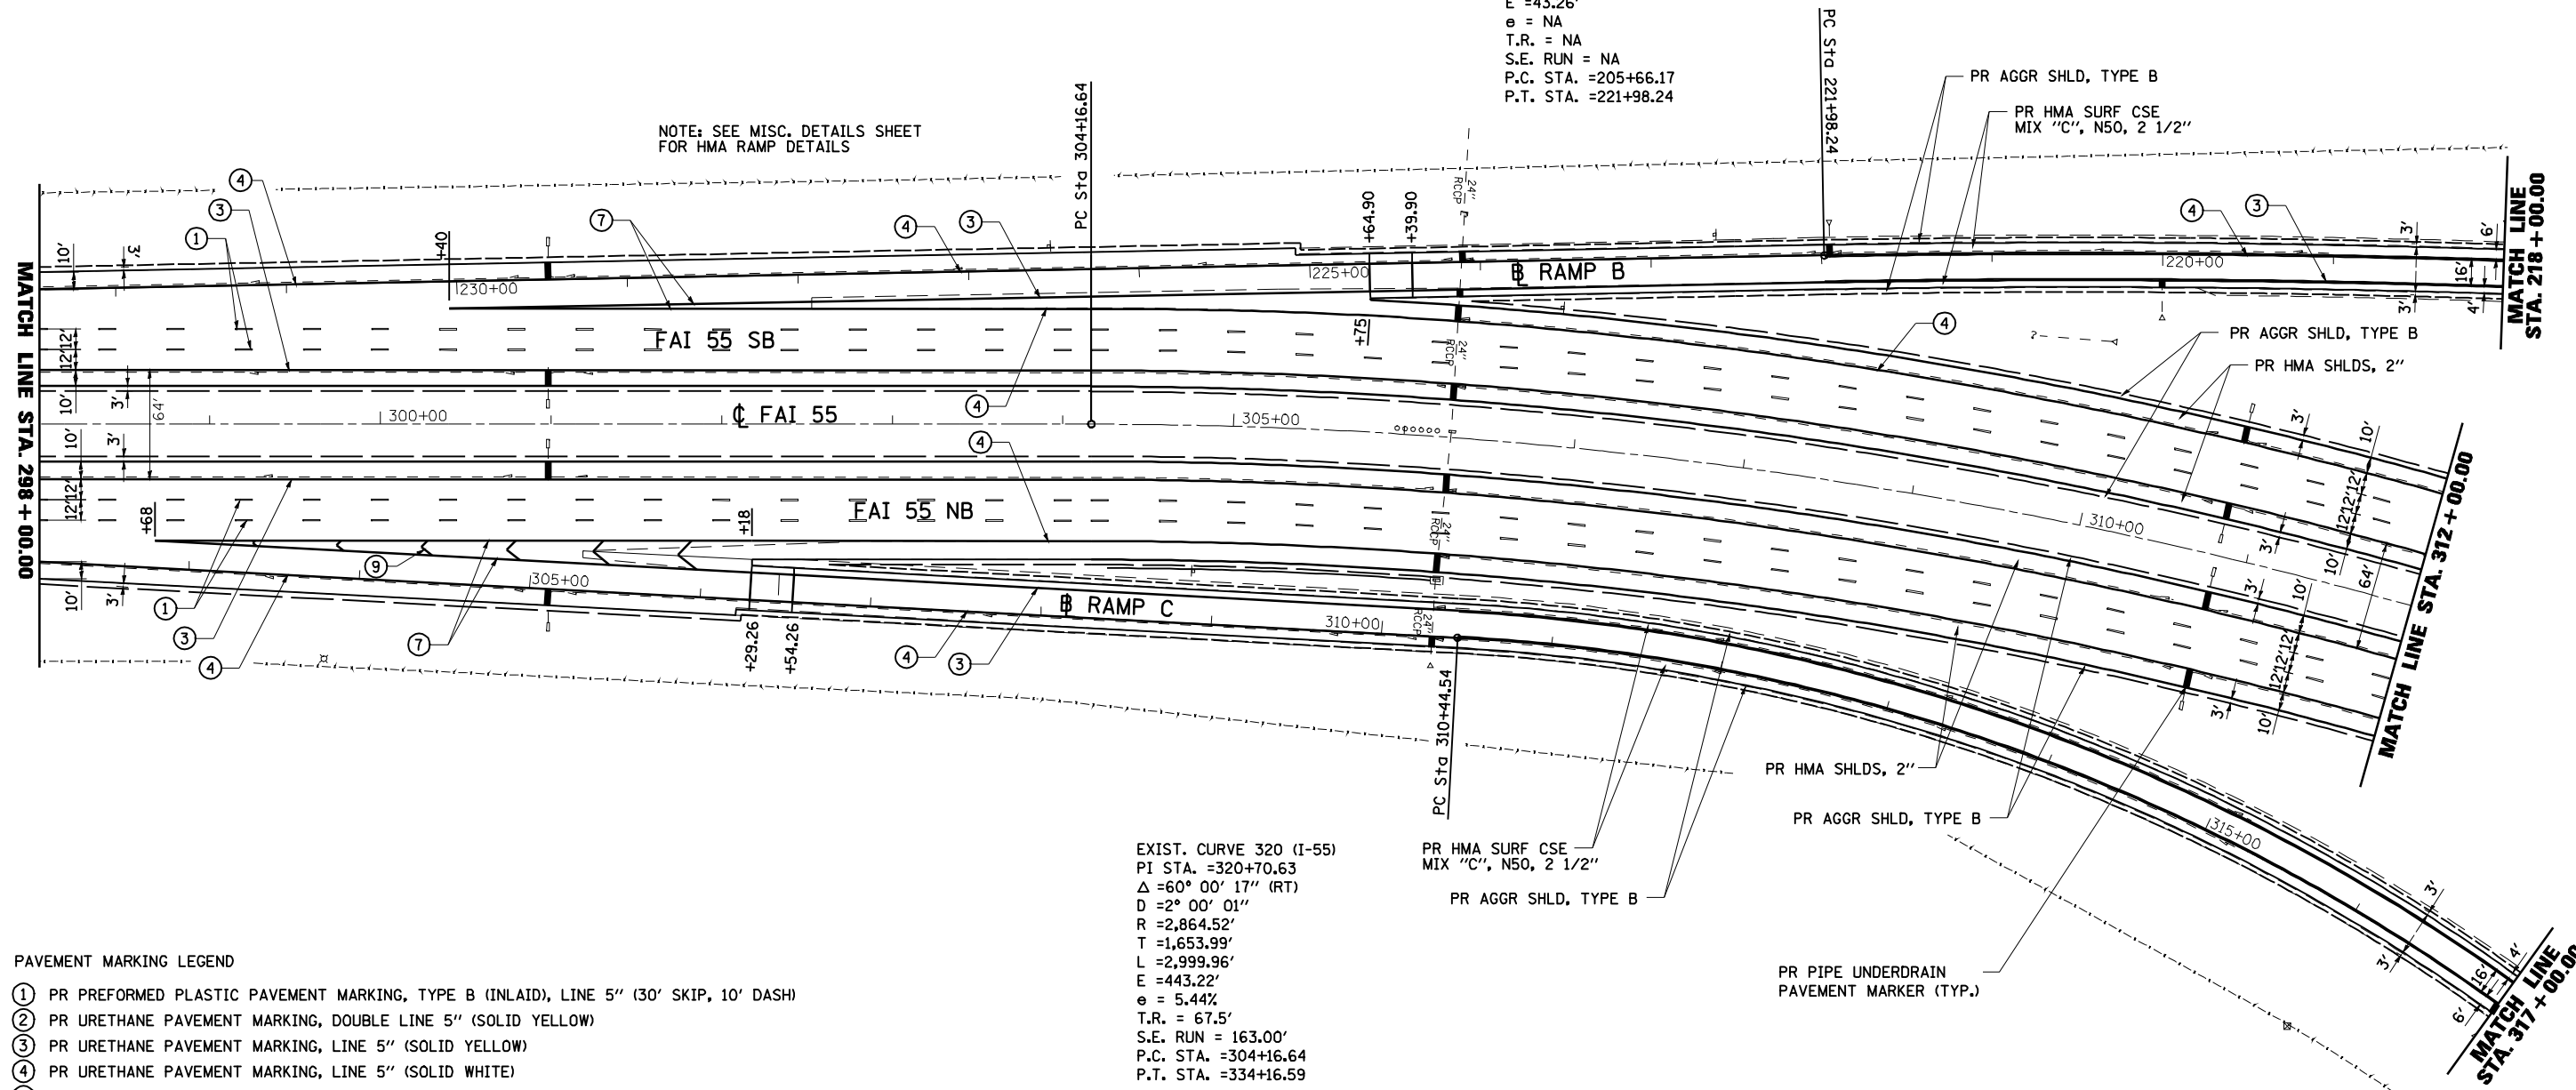


PAVEMENT MARKING LEGEND

- ① PR PREFORMED PLASTIC PAVEMENT MARKING, TYPE B (INLAID), LINE 5" (30' SKIP, 10' DASH)
- ② PR URETHANE PAVEMENT MARKING, DOUBLE LINE 5" (SOLID YELLOW)
- ③ PR URETHANE PAVEMENT MARKING, LINE 5" (SOLID YELLOW)
- ④ PR URETHANE PAVEMENT MARKING, LINE 5" (SOLID WHITE)
- ⑤ PR URETHANE PAVEMENT MARKING, LINE 6" (SOLID WHITE)
- ⑥ PR URETHANE PAVEMENT MARKING, LINE 5" (6' SKIP, 2' DASH)
- ⑦ PR PREFORMED PLASTIC PAVEMENT MARKING, TYPE B (INLAID), LINE 8" (SOLID WHITE)
- ⑧ PR PREFORMED PLASTIC PAVEMENT MARKING, TYPE B (INLAID), LINE 12" (SOLID YELLOW)
- ⑨ PR PREFORMED PLASTIC PAVEMENT MARKING, TYPE B (INLAID), LINE 12" (SOLID WHITE)
- ⑩ PR PREFORMED PLASTIC PAVEMENT MARKING, TYPE B (INLAID), LINE 24" (SOLID WHITE)
- ⑪ PR PREFORMED PLASTIC PAVEMENT MARKING, TYPE B (INLAID), LETTERS & SYMBOLS (SOLID WHITE)

EXIST. CURVE 320 (I-55)
 PI STA. =320+70.63
 Δ =60° 00' 17" (RT)
 D =2° 00' 01"
 R =2,864.52'
 T =1,653.99'
 L =2,999.96'
 E =443.22'
 e = 5.44%
 T.R. = 67.5'
 S.E. RUN = 163.00'
 P.C. STA. =304+16.64
 P.T. STA. =334+16.59

RAMP C CURVE 1
 PI STA. =317+04.56
 Δ =59° 46' 41" (RT)
 D =4° 59' 22"
 R =1,148.32'
 T =660.02'
 L =1,198.07'
 E =176.17'
 e = 6.0%
 T.R. = NA
 S.E. RUN = 146.70'
 P.C. STA. =310+44.54
 P.T. STA. =322+42.61
 S.E. TRANS. STA. = 309+79.01 TO 310+77.30
 321+93.71 TO 323+40.41

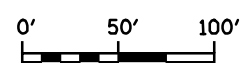

FILE NAME =	USER NAME = laughlinr1	DESIGNED - R.A.W.	REVISED -	STATE OF ILLINOIS DEPARTMENT OF TRANSPORTATION	PLAN SHEET STA. 298+00 TO 312+00			F.A.I. RTE. I-55	SECTION 84-1-2RS4150RS1	COUNTY SANGAMON	TOTAL SHEETS 65	SHEET NO. 27
et:\pwork\PIWIDOT\LAUGHLINRL\0169970\0672C38-RPT-Plan I-55.dgn		DRAWN - R.A.W.	REVISED -		SCALE: 1"=50'	SHEET NO.	OF SHEETS	STA.	TO STA.	CONTRACT NO. 72C38		
		CHECKED - J.S.A.	REVISED -		ILLINOIS FED. AID PROJECT							
		DATE - 7/24/09	REVISED -									