





PAVEMENT MARKING LEGEND

- ① PR PREFORMED PLASTIC PAVEMENT MARKING, TYPE B (INLAID), LINE 5" (30' SKIP, 10' DASH)
- ② PR URETHANE PAVEMENT MARKING, DOUBLE LINE 5" (SOLID YELLOW)
- ③ PR URETHANE PAVEMENT MARKING, LINE 5" (SOLID YELLOW)
- ④ PR URETHANE PAVEMENT MARKING, LINE 5" (SOLID WHITE)
- ⑤ PR URETHANE PAVEMENT MARKING, LINE 6" (SOLID WHITE)
- ⑥ PR URETHANE PAVEMENT MARKING, LINE 5" (6' SKIP, 2' DASH)
- ⑦ PR PREFORMED PLASTIC PAVEMENT MARKING, TYPE B (INLAID), LINE 8" (SOLID WHITE)
- ⑧ PR PREFORMED PLASTIC PAVEMENT MARKING, TYPE B (INLAID), LINE 12" (SOLID YELLOW)
- ⑨ PR PREFORMED PLASTIC PAVEMENT MARKING, TYPE B (INLAID), LINE 12" (SOLID WHITE)
- ⑩ PR PREFORMED PLASTIC PAVEMENT MARKING, TYPE B (INLAID), LINE 24" (SOLID WHITE)
- ⑪ PR PREFORMED PLASTIC PAVEMENT MARKING, TYPE B (INLAID), LETTERS & SYMBOLS (SOLID WHITE)

RAMP A CURVE 1
 PI STA. = 109+24.70
 $\Delta = 37^\circ 46' 13''$ (RT)
 $D = 7^\circ 29' 53''$
 $R = 764.13'$
 $T = 261.40'$
 $L = 503.73'$
 $E = 43.47'$
 $e = 8.0\%$
 $T.R. = NA$
 $S.E. RUN = 192.0'$
 $P.C. STA. = 106+63.30$
 $P.T. STA. = 111+67.02$
 $S.E. TRANS. STA. = 105+67.30 \text{ TO } 107+11.30$
 $111+03.02 \text{ TO } 112+95.02$

EXIST. CURVE 320 (I-55)
 PI STA. = 320+70.63
 $\Delta = 60^\circ 00' 17''$ (RT)
 $D = 2^\circ 00' 01''$
 $R = 2,864.52'$
 $T = 1,653.99'$
 $L = 2,999.96'$
 $E = 443.22'$
 $e = 5.44\%$
 $T.R. = 67.5'$
 $S.E. RUN = 163.00'$
 $P.C. STA. = 304+16.64$
 $P.T. STA. = 334+16.59$

RAMP D CURVE 2
 PI STA. = 412+40.31
 $\Delta = 52^\circ 02' 47''$ (RT)
 $D = 7^\circ 30' 12''$
 $R = 763.61'$
 $T = 372.82'$
 $L = 693.65'$
 $E = 86.15'$
 $e = 8.0\%$
 $T.R. = NA$
 $S.E. RUN = 192.0'$
 $P.C. STA. = 408+67.49$
 $P.T. STA. = 415+61.14$
 $S.E. TRANS. STA. = 407+39.49 \text{ TO } 409+31.49$
 $415+13.14 \text{ TO } 416+57.14$

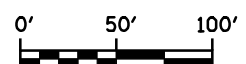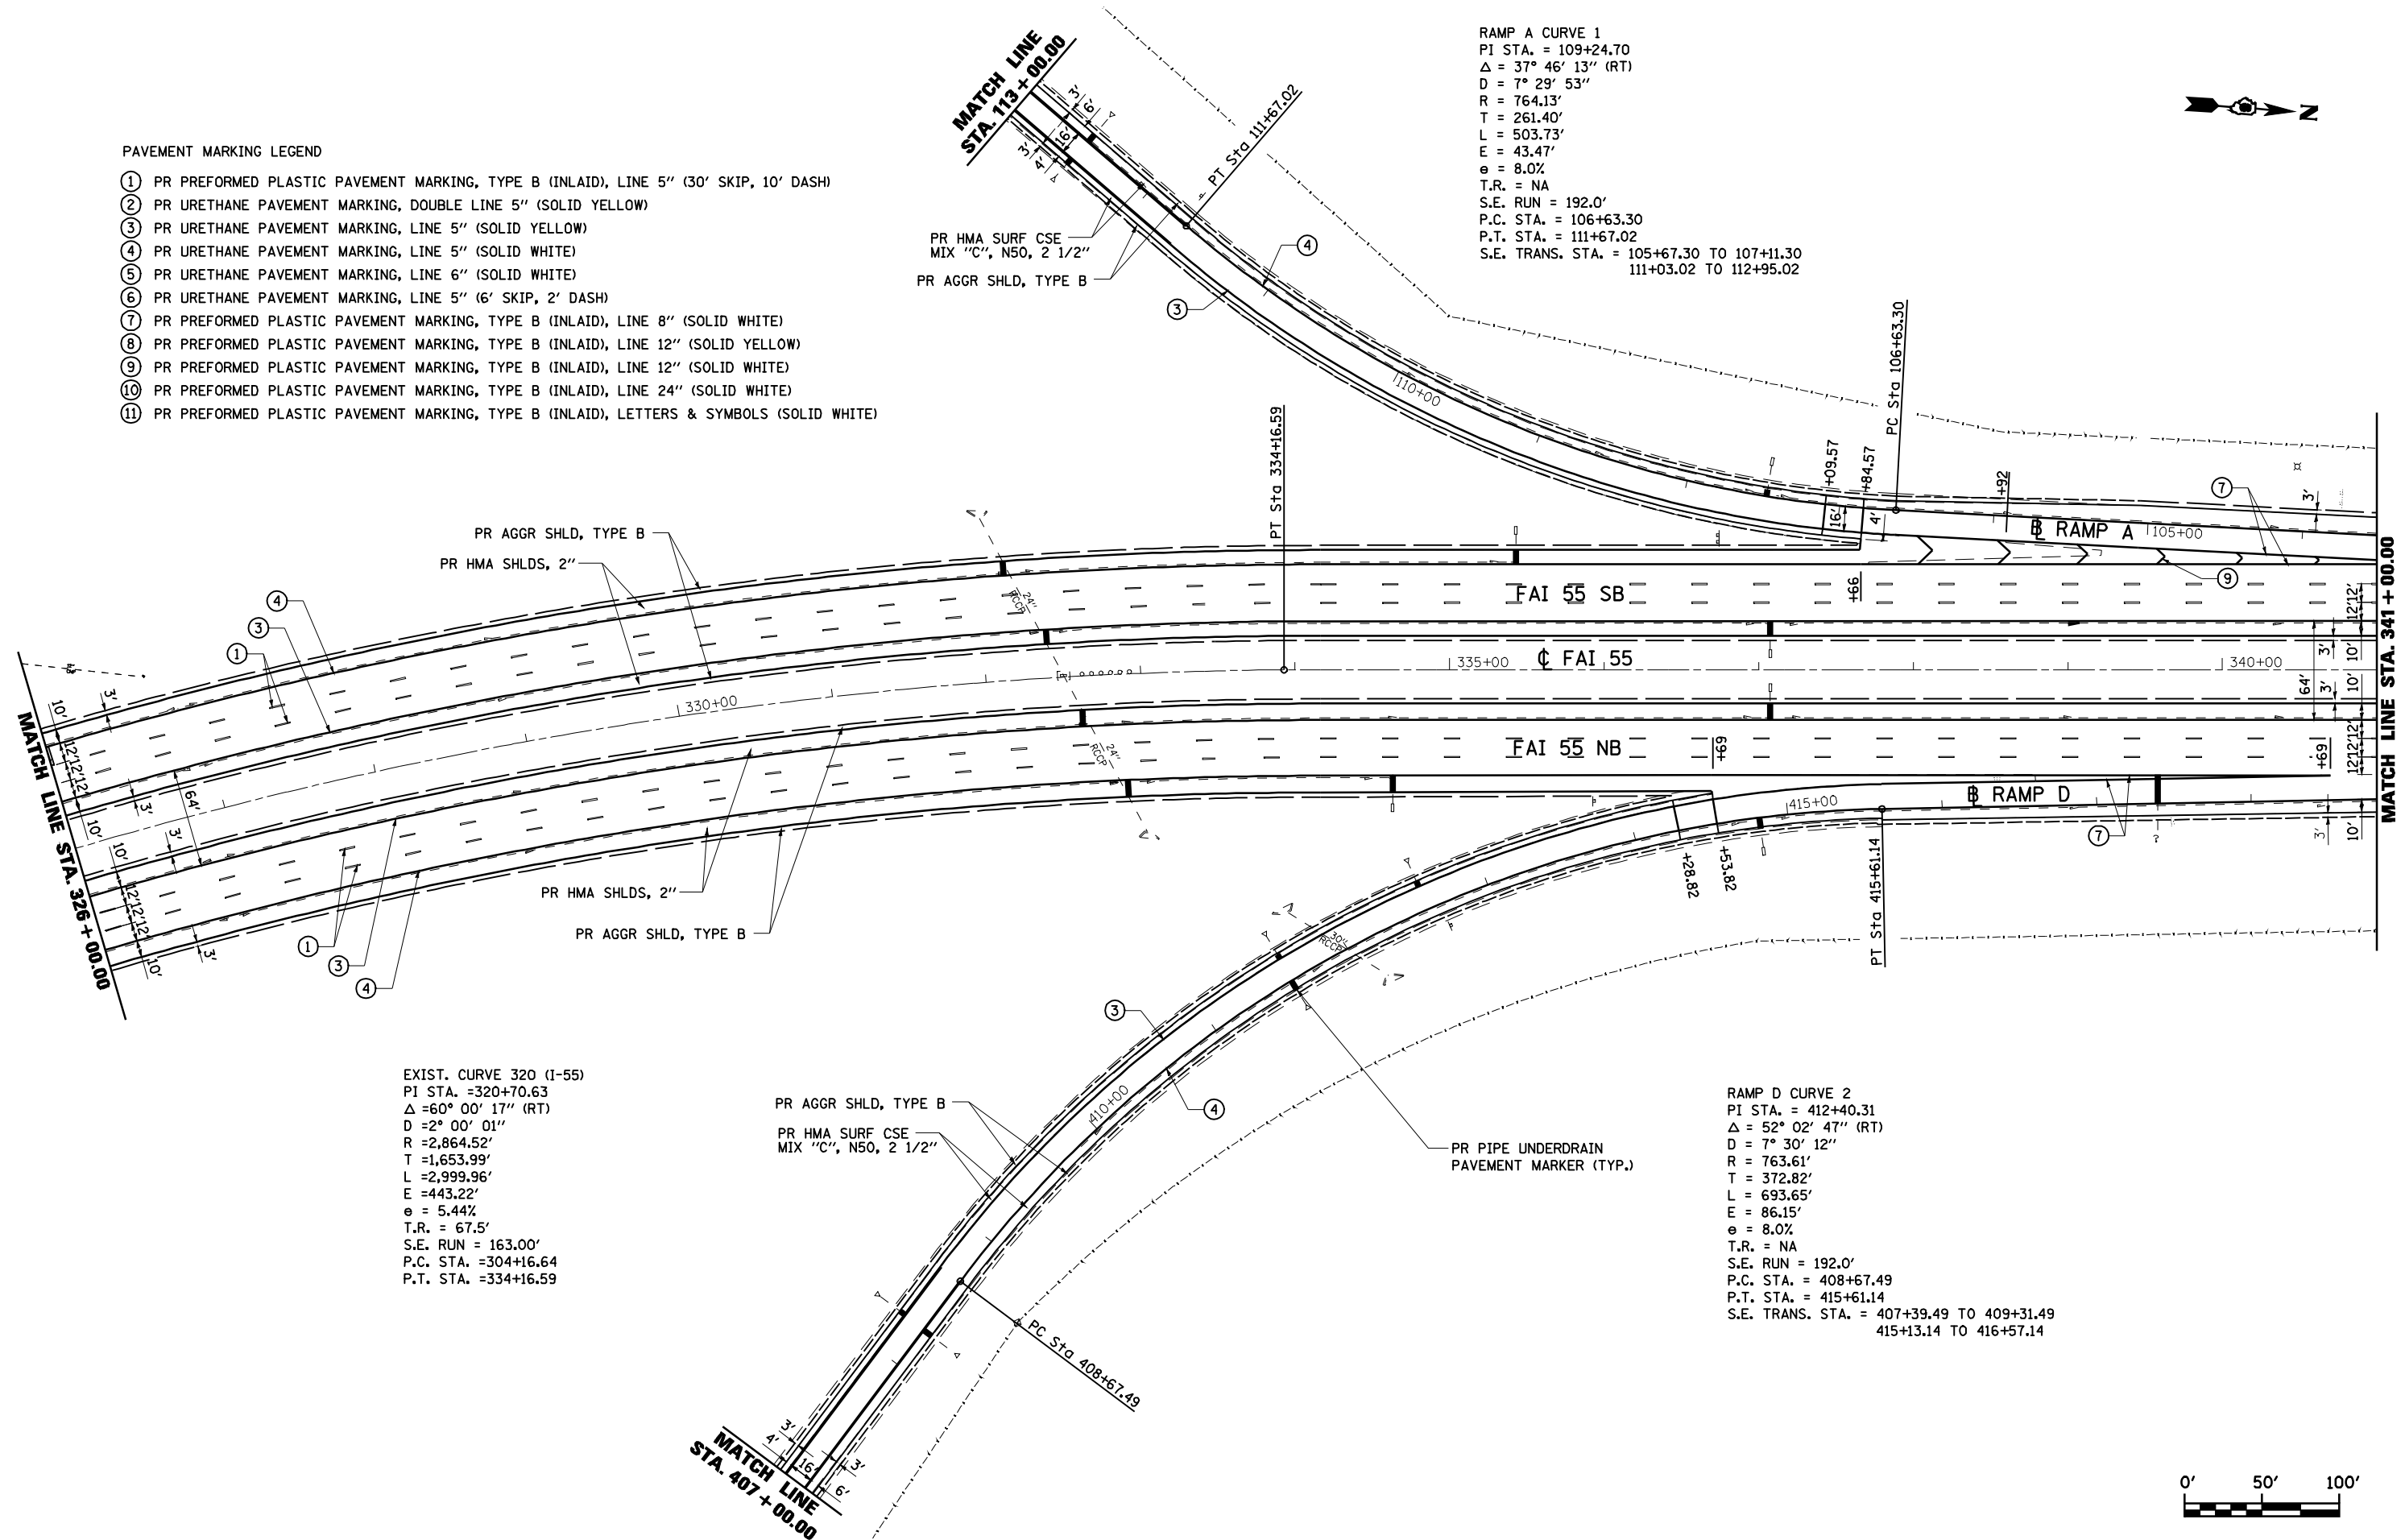

FILE NAME =	USER NAME = laughlinr1	DESIGNED - R.A.W.	REVISED -	STATE OF ILLINOIS DEPARTMENT OF TRANSPORTATION	PLAN SHEET 326 + 00 TO 341 + 00			F.A.I. RTE.	SECTION	COUNTY	TOTAL SHEETS	SHEET NO.
et:\pwork\pwork\LAUGHLINRL\0169970\0672C38-RPT-Plan I-55.dgn		DRAWN - R.A.W.	REVISED -		I-55	84-1-2RS4150RS1	SANGAMON	65	29			
PLOT SCALE = 100.0000' / IN.		CHECKED - J.S.A.	REVISED -		CONTRACT NO. 72C38							
PLOT DATE = Oct-28-2009 08:47:00AM		DATE - 7/24/09	REVISED -		ILLINOIS FED. AID PROJECT							
				SCALE: 1"=50'	SHEET NO.	OF SHEETS	STA.	TO STA.				