


DATE	
BY	
FINAL SURVEY	SURVEYED
NOTE BOOK	PLOTTED
NO.	TEMPLATE
	AREAS
	CHECKED

DATE	
BY	
ORIGINAL SURVEY	SURVEYED
NOTE BOOK	PLOTTED
NO.	TEMPLATE
	AREAS
	CHECKED

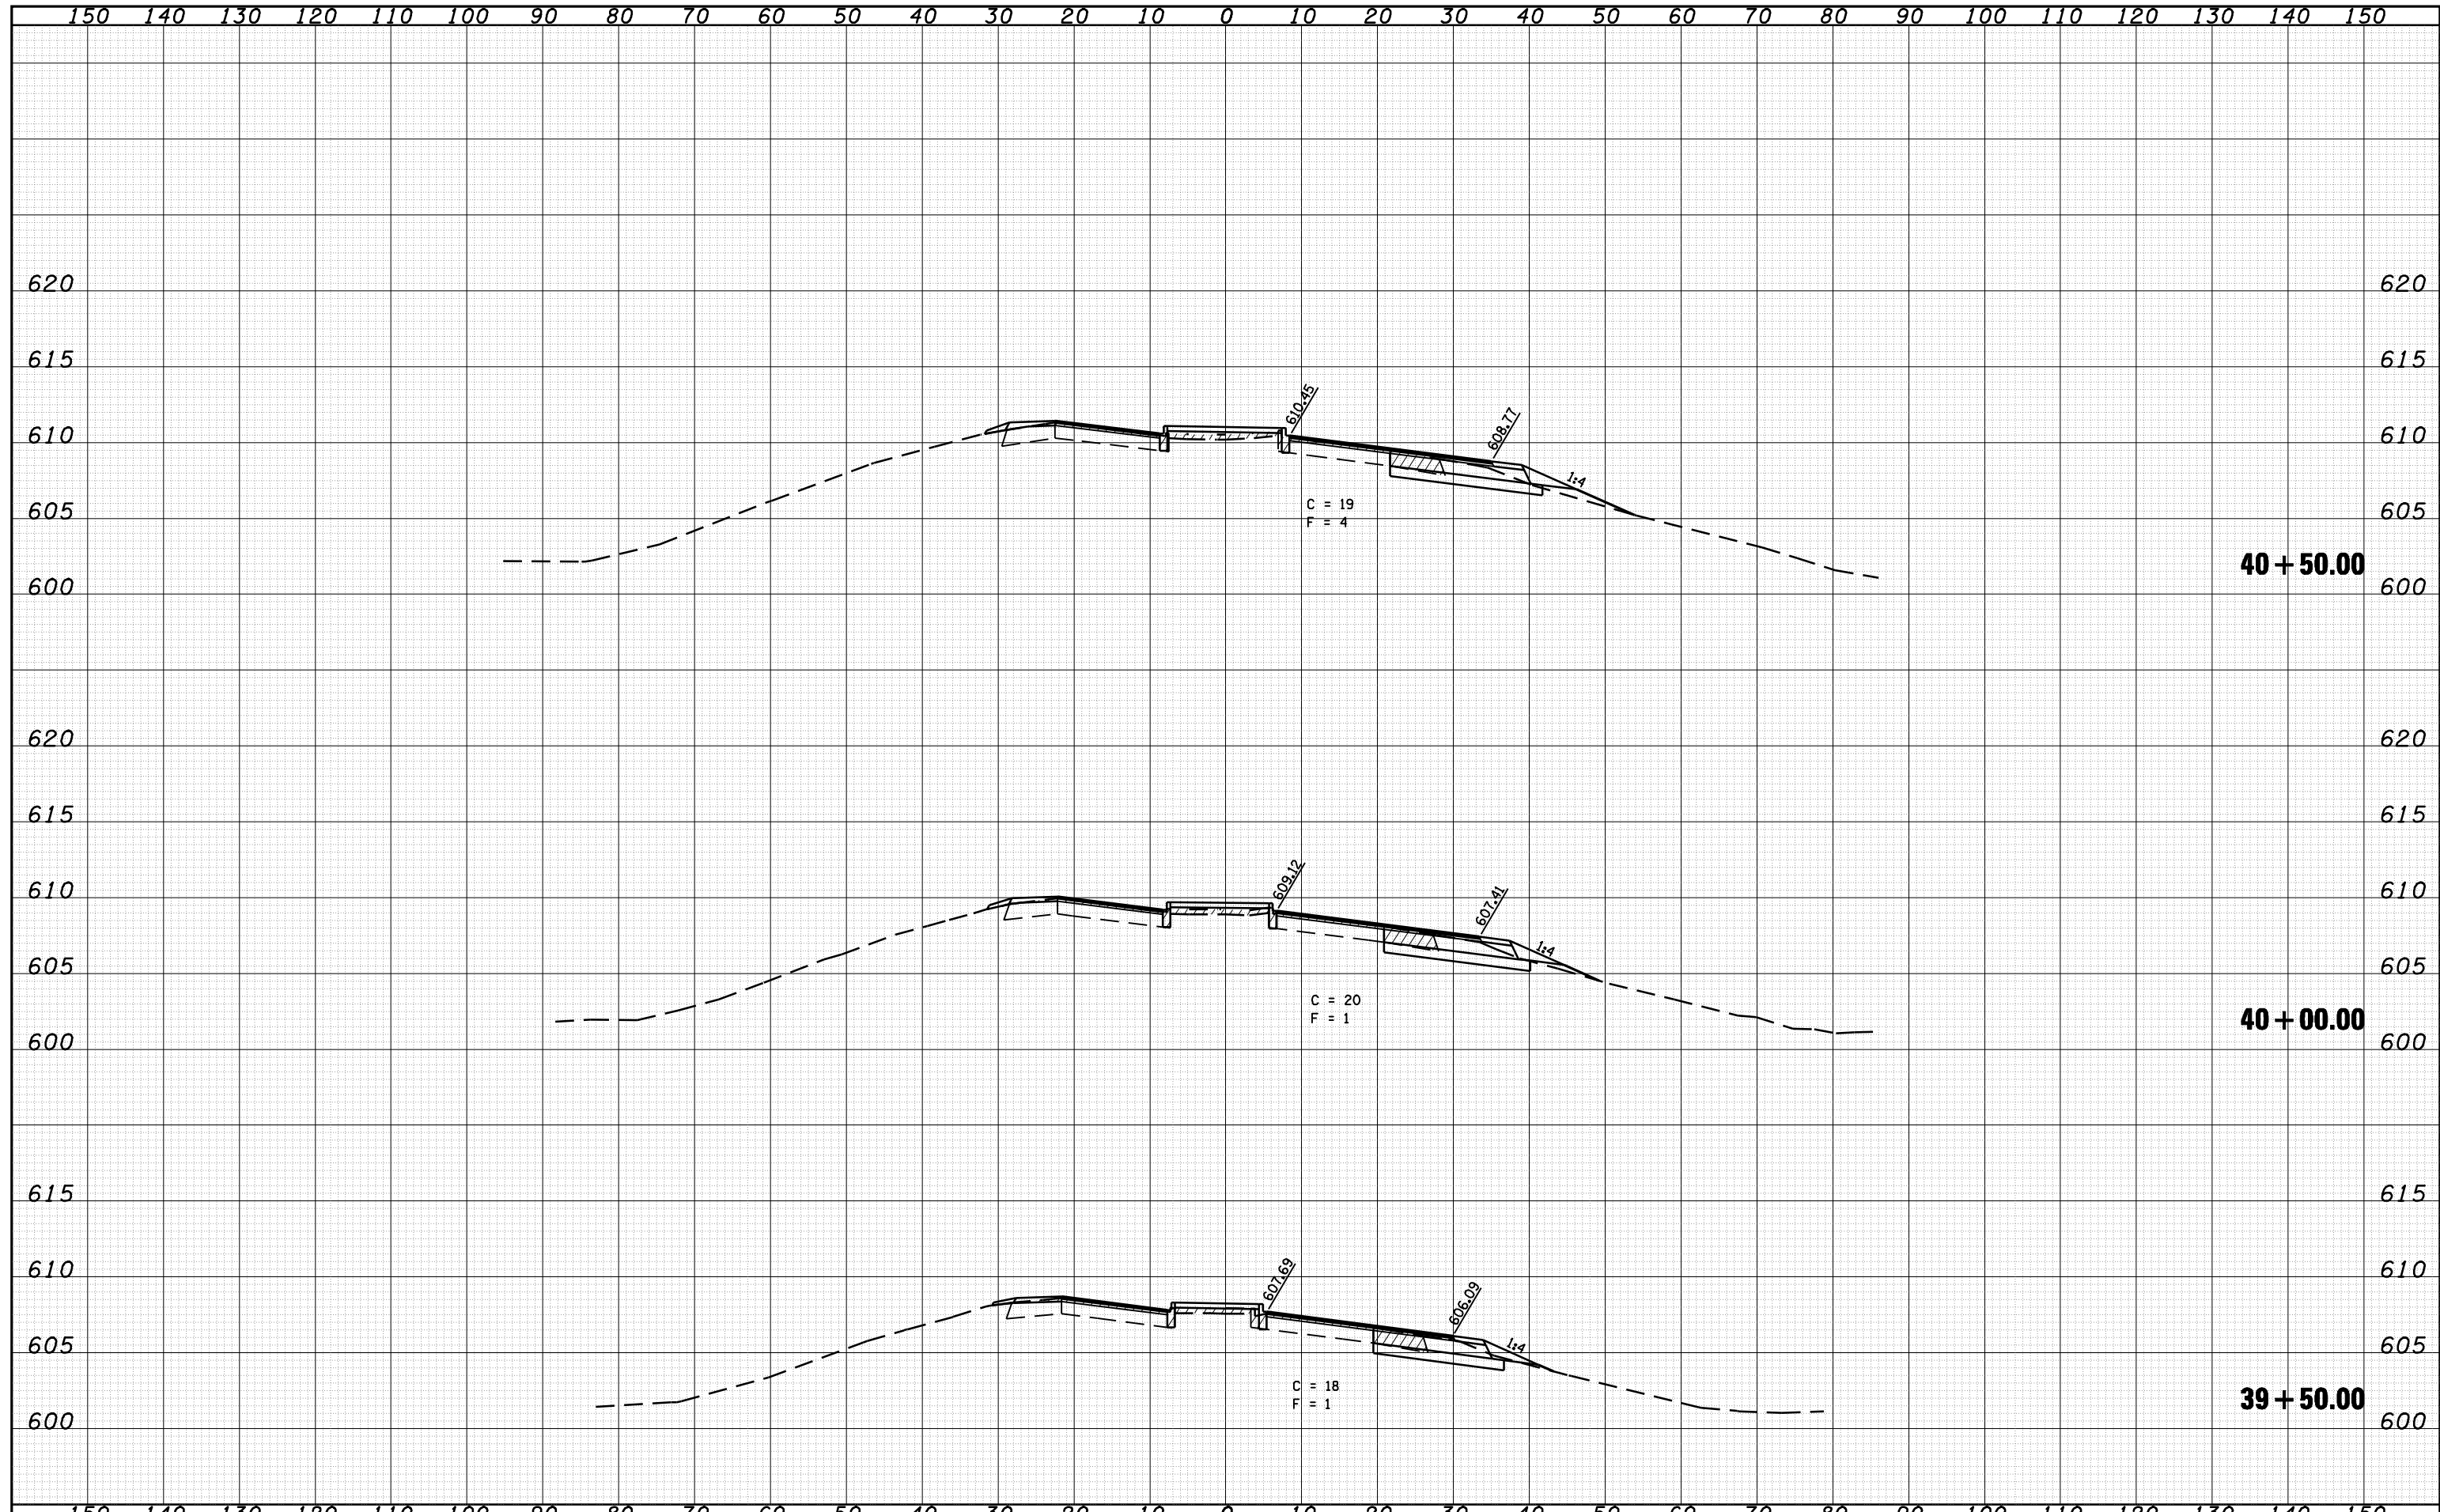

FILE NAME =	USER NAME = laughlinr1	DESIGNED - J.D.	REVISIED -	<b>STATE OF ILLINOIS</b> <b>DEPARTMENT OF TRANSPORTATION</b>	<b>CROSS SECTION IL ROUTE 123</b> <b>STA. 39+50.00 TO 40+50.00</b>	F.A.I. RTE. I-55	SECTION 84-1-2RS4150RS1	COUNTY SANGAMON	TOTAL SHEETS 65	SHEET NO. 57		
o:\pwork\pwork\PWIDOT\LAUGHLINR1\0169970\0672e38\shh-xasht-RTE-123.dgn		DRAWN - R.A.W.	REVISIED -			SCALE:	SHEET NO. OF SHEETS	STA. 39+50.00 TO STA. 40+50.00	ILLINOIS FED. AID PROJECT			
PLOT SCALE = 20.0000' / IN.		CHECKED - J.S.A.	REVISIED -									
PLOT DATE = Oct-28-2009 08:49:03AM		DATE - 8/17/09	REVISIED -									