


DATE	
BY	
SURVEYED	
PLOTTED	
TEMPLATE	
AREAS	
CHECKED	
FINAL SURVEY	
NOTE BOOK	
NO.	

DATE	
BY	
SURVEYED	
PLOTTED	
TEMPLATE	
AREAS	
CHECKED	
ORIGINAL SURVEY	
NOTE BOOK	
NO.	

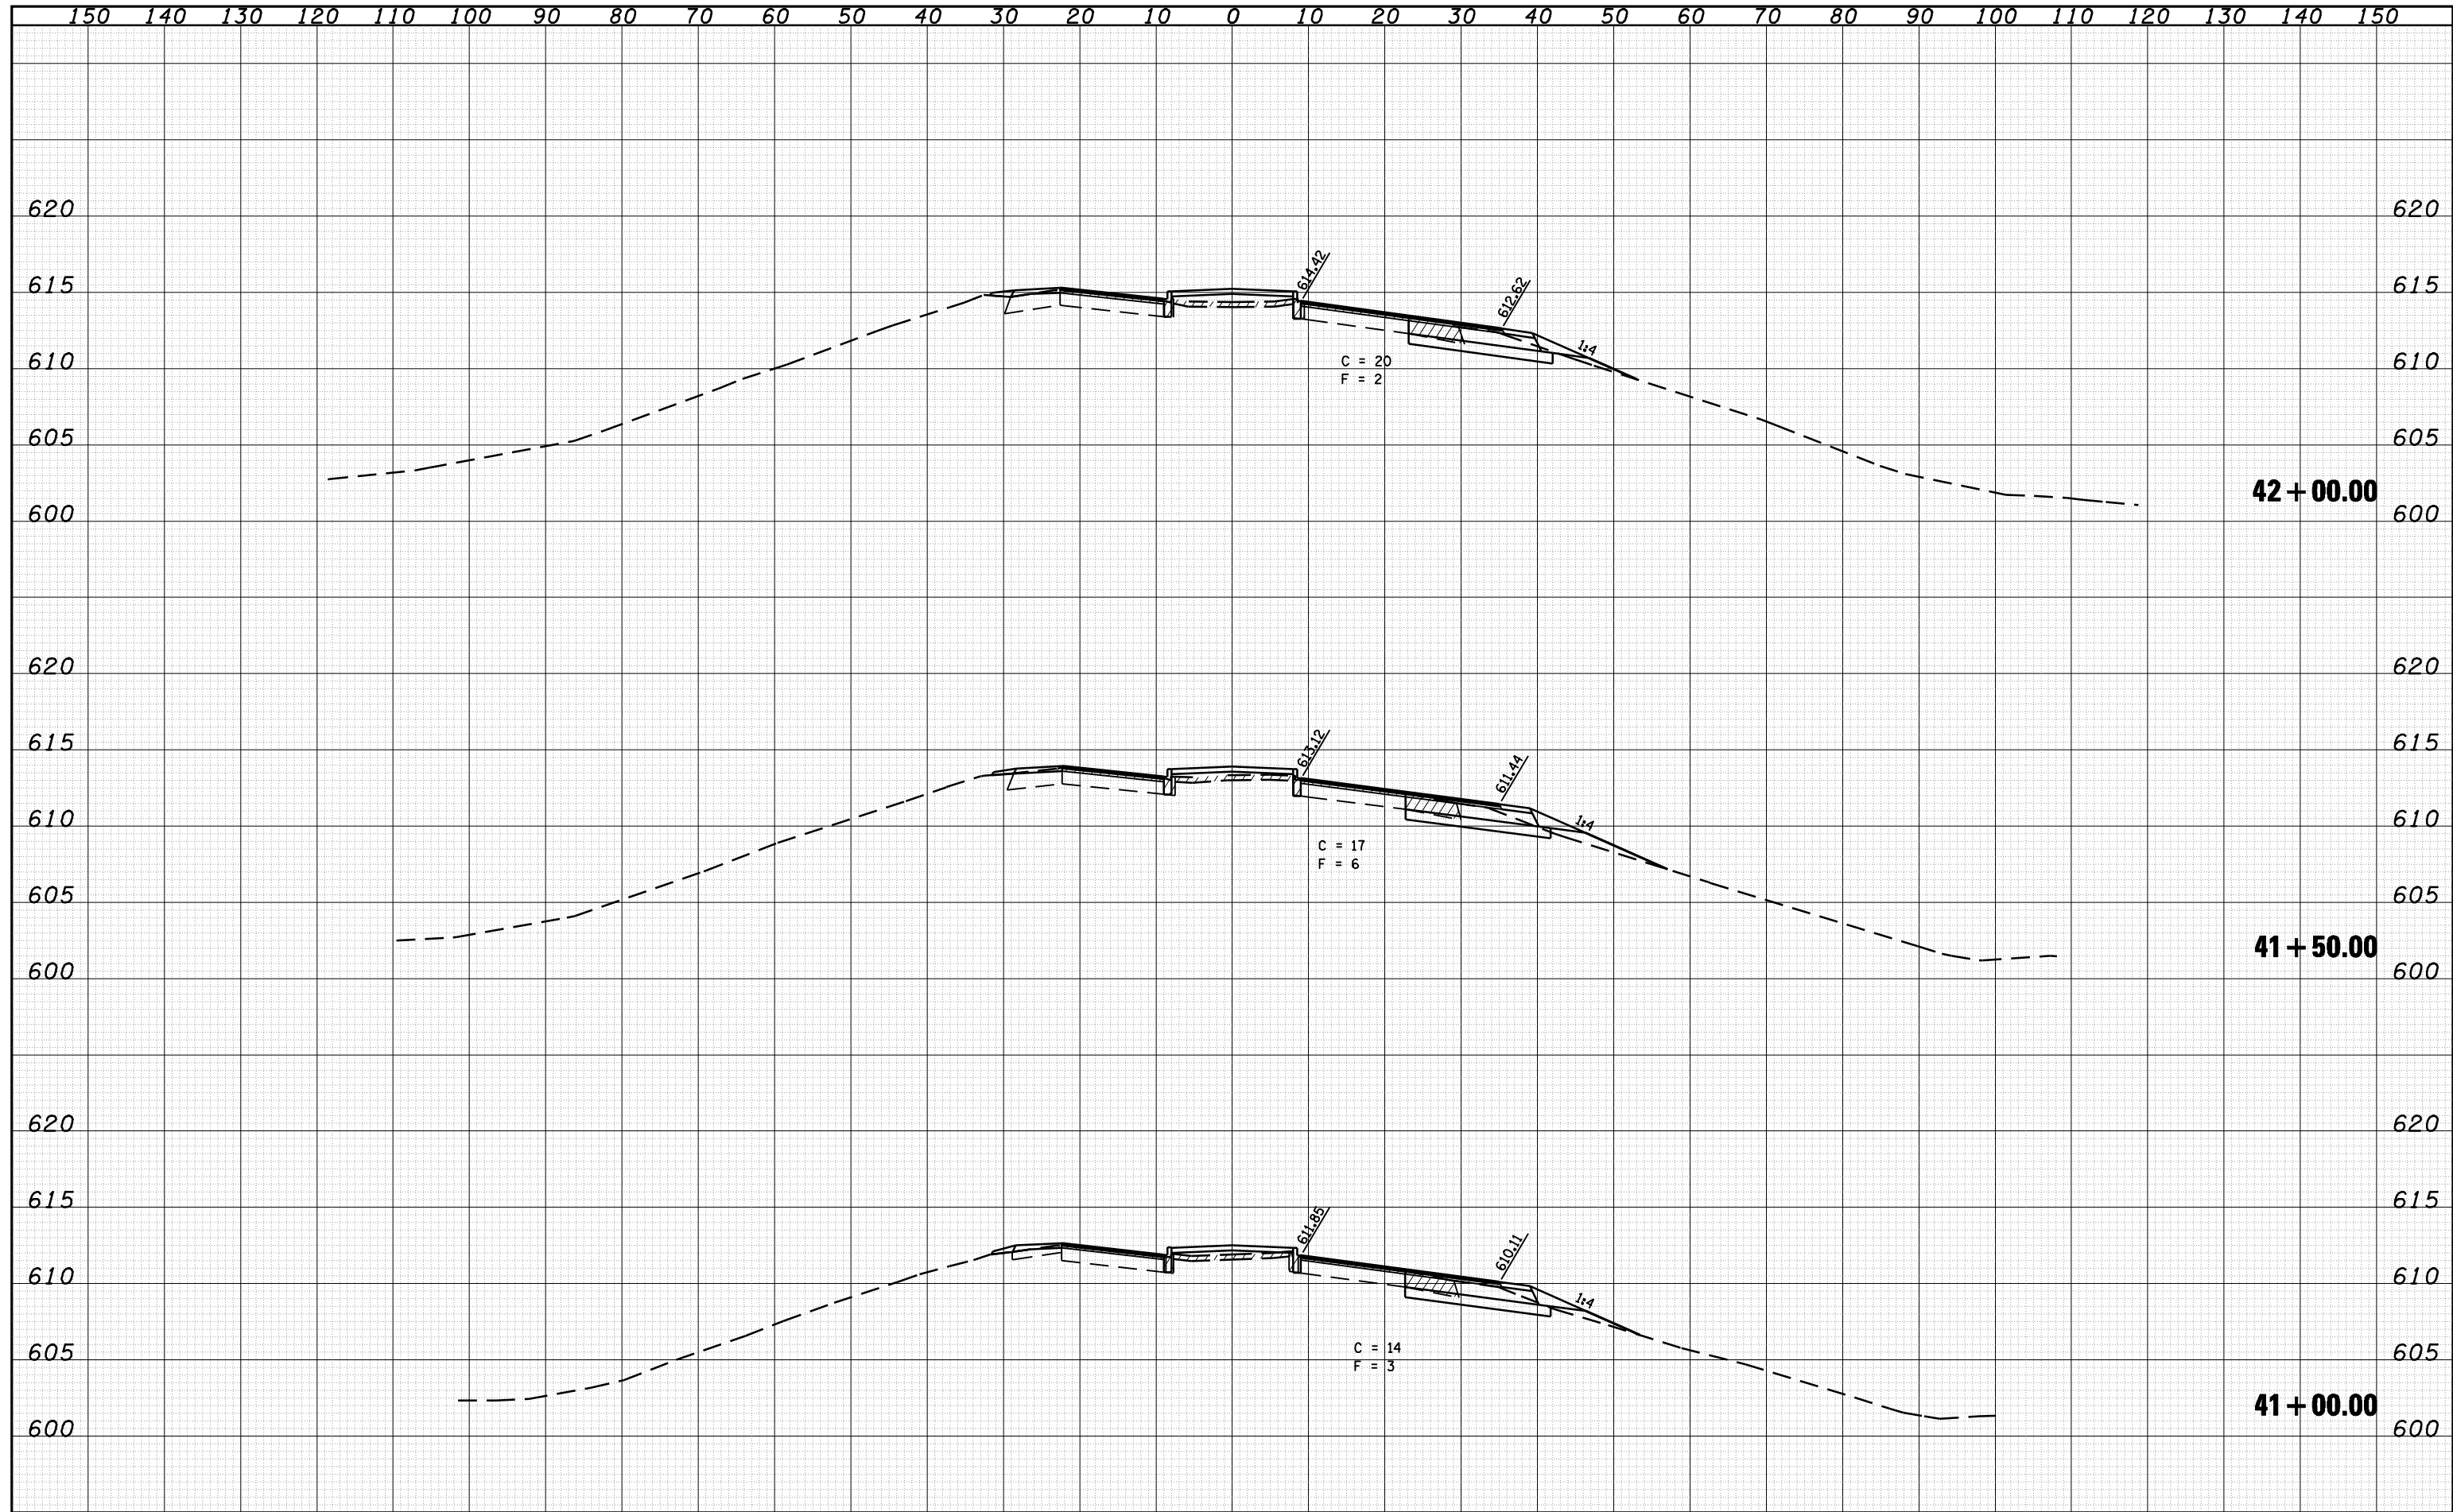

FILE NAME =	USER NAME = laughlinr1	DESIGNED - R.A.W.	REVISED -	STATE OF ILLINOIS DEPARTMENT OF TRANSPORTATION	CROSS SECTION IL ROUTE 123 STA. 41+00.00 TO 42+00.00			F.A.I. RTE.	SECTION	COUNTY	TOTAL SHEETS	SHEET NO.
o:\pwork\pwork\PWIDOT\LAUGHLINRL\d0169970\123.dgn	gh-t-xasht-RTE-123.dgn	DRAWN - J.D.	REVISED -		I-55	84-1-2RS415ORS1	SANGAMON	65	58			
PLOT SCALE = 20.0000' / IN.		CHECKED - J.S.A.	REVISED -		CONTRACT NO. 72C38							
PLOT DATE = Oct-28-2009 08:49:05AM		DATE - 8/17/09	REVISED -		ILLINOIS FED. AID PROJECT							
				SCALE:	SHEET NO.	OF SHEETS	STA. 41+00.00 TO STA. 42+00.00					