


DATE	
BY	
FINAL SURVEY	SURVEYED
NOTE BOOK	PLOTTED
NO.	TEMPLATE
	AREAS
	CHECKED

DATE	
BY	
ORIGINAL SURVEY	SURVEYED
NOTE BOOK	PLOTTED
NO.	TEMPLATE
	AREAS
	CHECKED

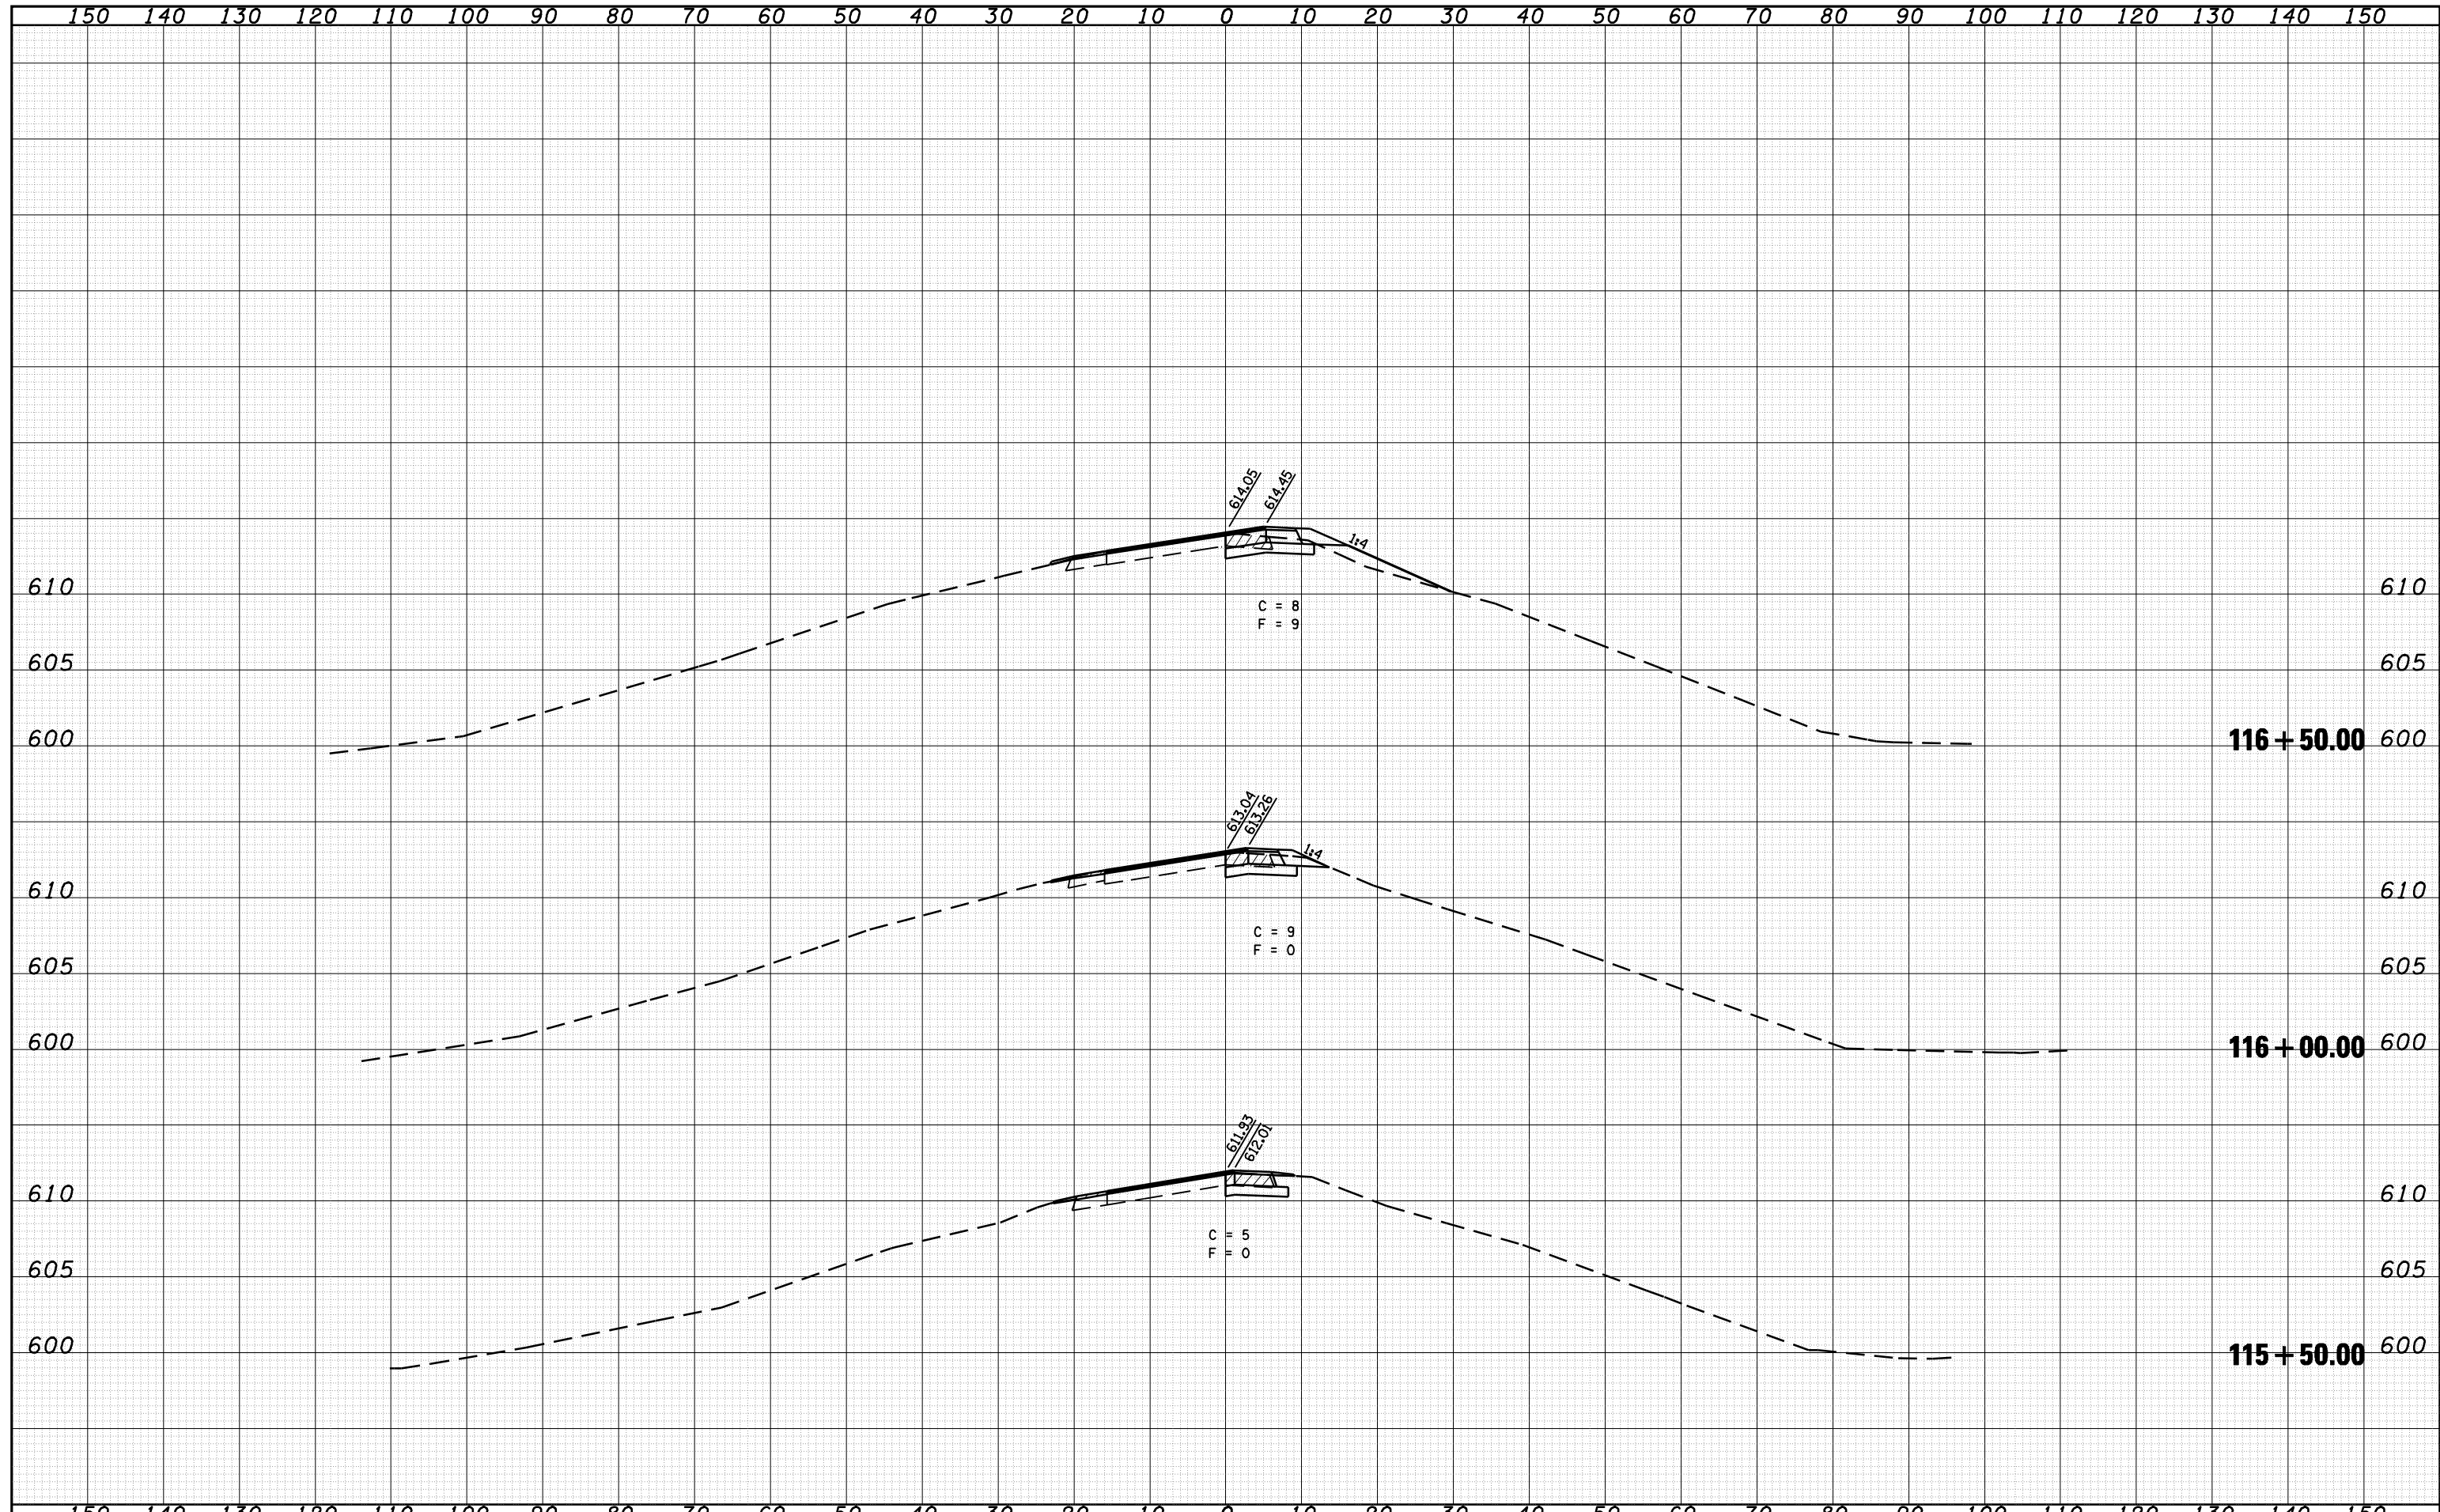

FILE NAME =
 o:\pwork\pwork\LAUGHLIN\ld0169970\ld672e38

USER NAME = laughlinr1
 ght-xasht-Ramp-A.dgn
 PLOT SCALE = 20.0000' / IN.
 PLOT DATE = Oct-28-2009 08:49:10AM

DESIGNED - R.A.W.
 DRAWN - J.D.
 CHECKED - J.S.A.
 DATE - 8/17/09

REVISED -
 REVISED -
 REVISED -
 REVISED -

**STATE OF ILLINOIS
 DEPARTMENT OF TRANSPORTATION**

**CROSS SECTIONS RAMP A
 STA. 115+50.00 TO 116+50.00**

SCALE: SHEET NO. OF SHEETS STA. 115+50.00 TO STA. 116+50.00

F.A.I. RTE.	SECTION	COUNTY	TOTAL SHEETS	SHEET NO.
I-55	84-1-2RS4150RS1	SANGAMON	65	60
CONTRACT NO. 72C38				
ILLINOIS FED. AID PROJECT				