
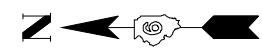


TRAFFIC SIGNAL QUANTITIES

| QUANTITY | UNIT | ITEM |
|----------|------|-----------------------|
| 526.0 | FOOT | DETECTOR LOOP, TYPE I |

LOOPS NLF AND NRF SHALL NOT BE REPLACED

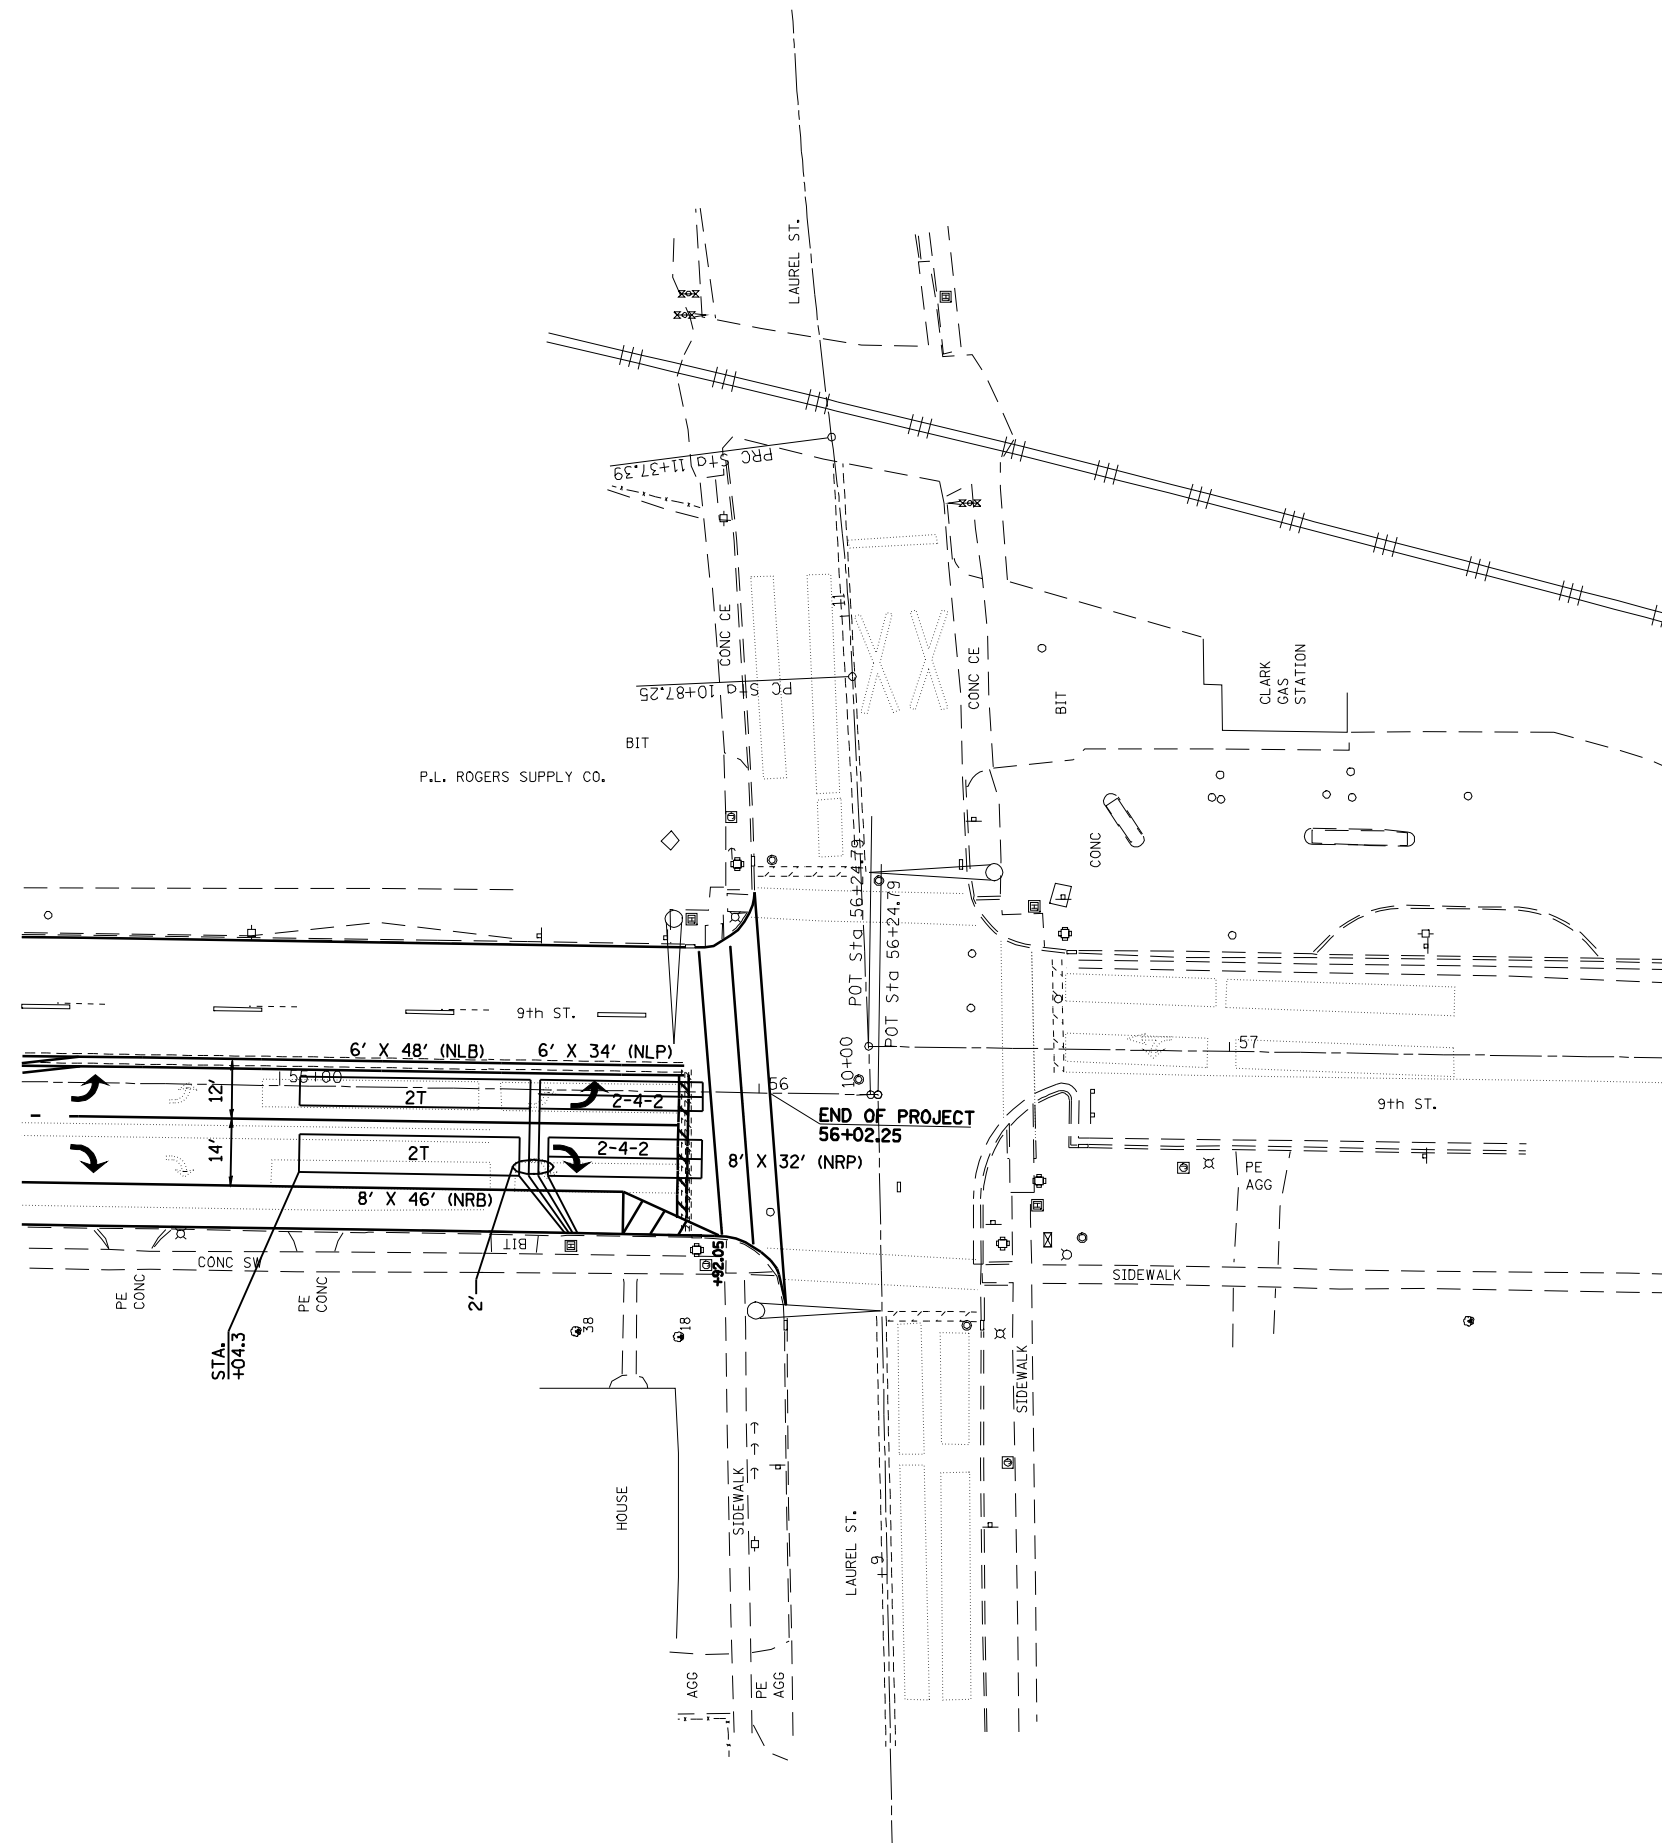

| | | | | | | | | | | | | | |
|-------------|----------------------|------------|-----------|---|---|-------------------------|-------------|---------|--------|--------------|-----------|----|----|
| FILE NAME = | USER NAME = #USER* | DESIGNED - | REVISED - | STATE OF ILLINOIS DEPARTMENT OF TRANSPORTATION | DETECTOR LOOPS FOR 9TH ST. | | F.A.P. RTE. | SECTION | COUNTY | TOTAL SHEETS | SHEET NO. | | |
| #FILE# | | DRAWN - | REVISED - | | SCALE: | SHEET NO. 1 OF 4 SHEETS | STA. | TO STA. | 666 | 103Z(RS-2) | SANGAMON | 13 | 10 |
| | PLOT SCALE = #SCALE* | CHECKED - | REVISED - | | CONTRACT NO. 72C59 | | | | | | | | |
| | PLOT DATE = #DATE* | DATE - | REVISED - | | FED. ROAD DIST. NO. ILLINOIS FED. AID PROJECT | | | | | | | | |