


STAGE I CROSS SECTION (LOOKING NORTH)

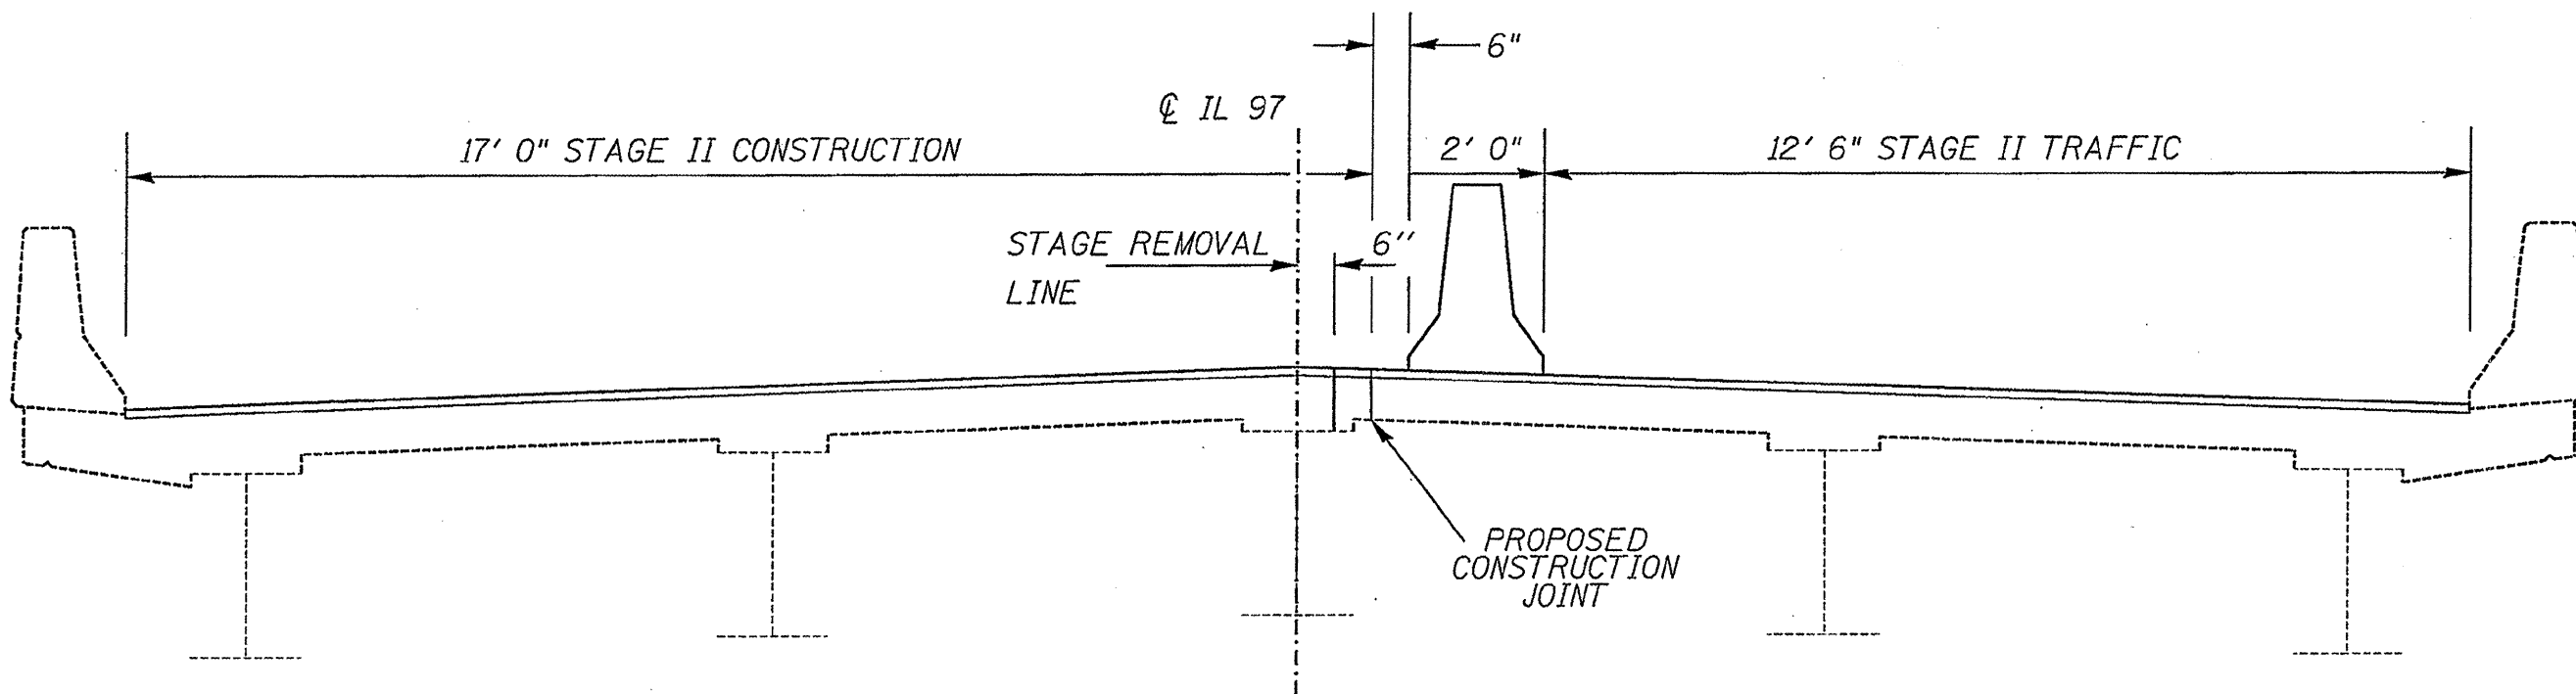

STAGE II CROSS SECTION (LOOKING NORTH)

NOT TO SCALE
STAGING DETAIL
FAP 34 (IL 97)
SECTION (2) BRIDGE REHAB
MENARD COUNTY