

STATE OF ILLINOIS
DEPARTMENT OF TRANSPORTATION
DIVISION OF HIGHWAYS

PROPOSED
HIGHWAY PLANS

FAP ROUTE 714 (IL 48)
SECTION D6 SHLDR RUMBLE STRIPS 2010
PROJECT: ACHSIP-0714(017)
CHRISTIAN COUNTY
C-96-072-09

| F.A.P. RTE. | SECTION | COUNTY | TOTAL SHEETS | SHEET NO. |
|-------------|---------|-----------|--------------------|-----------|
| 714 | * | CHRISTIAN | 18 | 1 |
| | | ILLINOIS | CONTRACT NO. 72C78 | |

* D6 SHLDR RUMBLE STRIPS 2010




D-96-072-09

INDEX OF SHEETS

1. COVER SHEET
2. GENERAL NOTES
3. SUMMARY OF QUANTITIES
- 4.-6. TYPICAL SECTIONS
7. SCHEDULE OF QUANTITIES
- 8.-17. PLAN SHEETS
18. RUMBLE STRIP DETAILS

HIGHWAY STANDARDS

- 000001-05
- 701011-02
- 701301-03
- 701306-02
- 701311-03
- 701326-03
- 701901-01

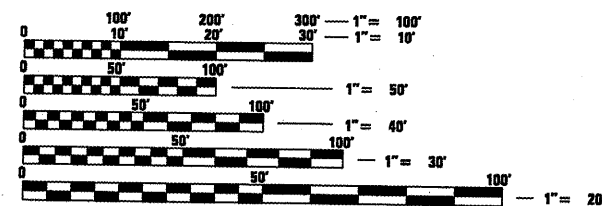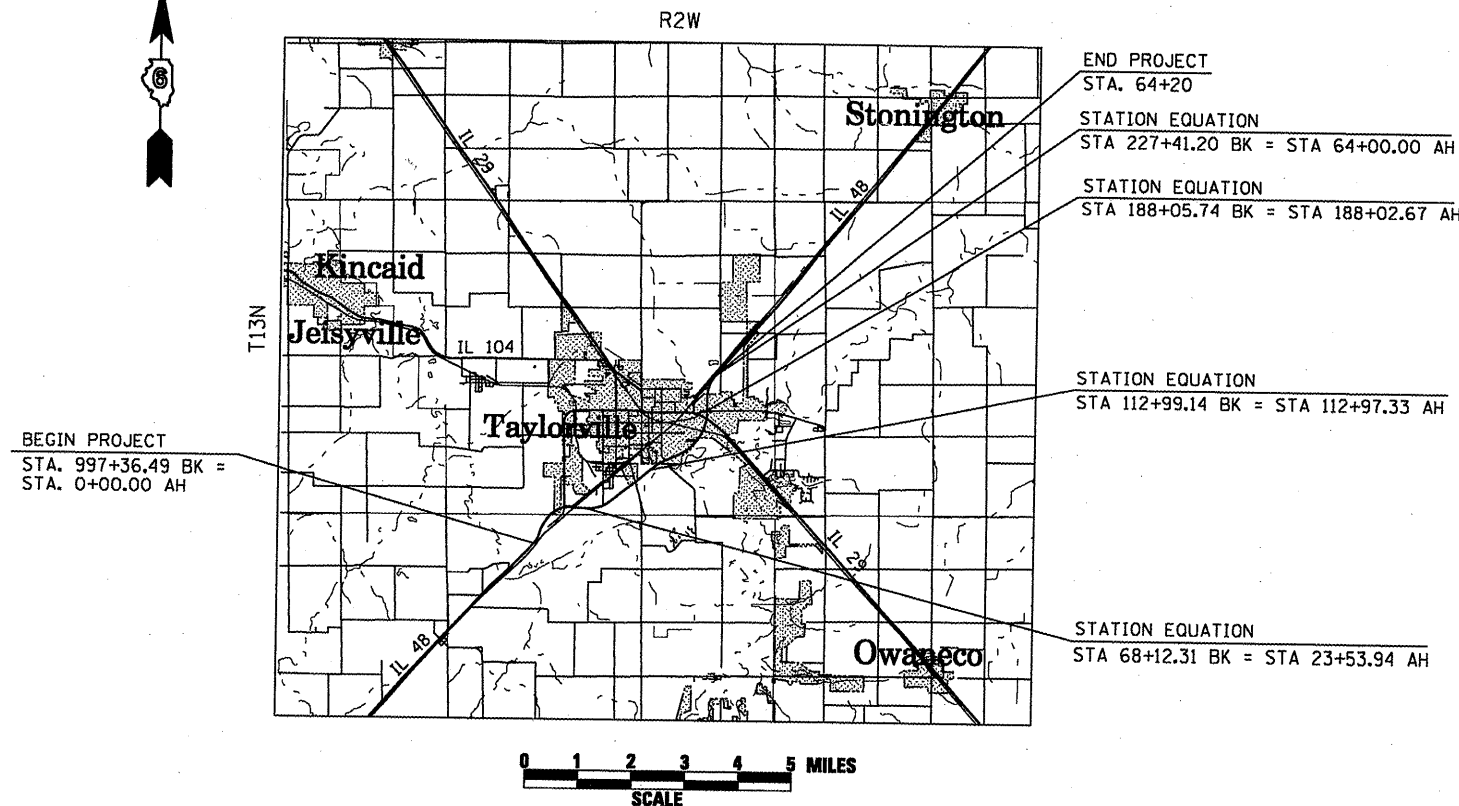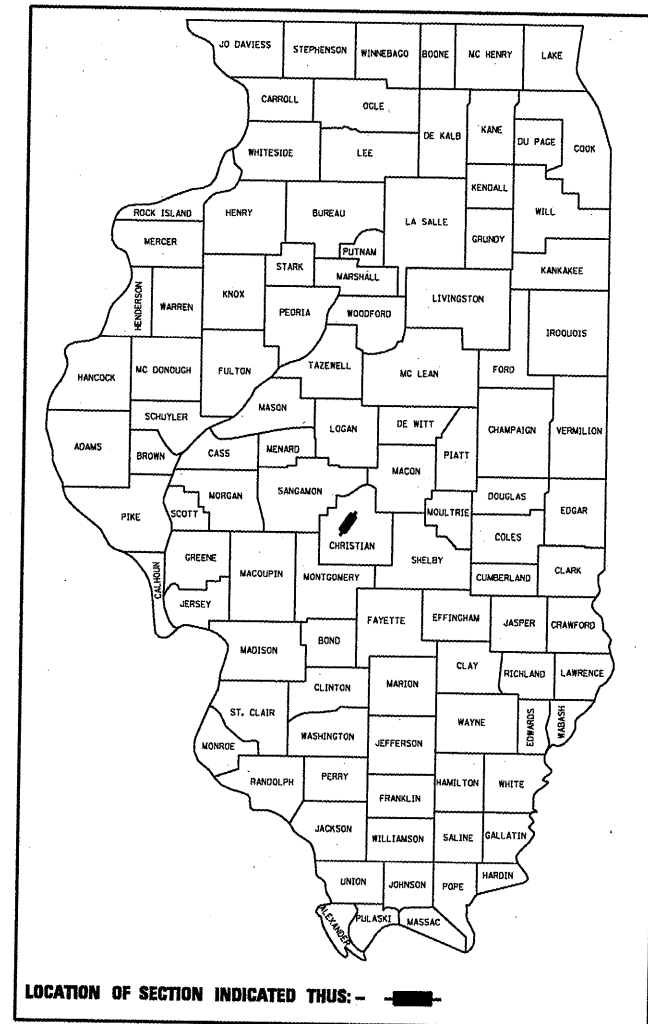

FULL SIZE PLANS HAVE BEEN PREPARED USING STANDARD ENGINEERING SCALES. REDUCED SIZED PLANS WILL NOT CONFORM TO STANDARD SCALES. IN MAKING MEASUREMENTS ON REDUCED PLANS, THE ABOVE SCALES MAY BE USED.

J.U.L.I.E.
 JOINT UTILITY LOCATION INFORMATION FOR EXCAVATION
 1-800-892-0123
 OR 811

PROJECT ENGINEER SAL MADONIA PH. 217-782-4761
 SQUAD LEADER TOM COX PH. 217-524-7940

CONTRACT NO. 72C78

GROSS LENGTH = 27,224.45 FT. = 5.158 MILE
 NET LENGTH = 27,224.45 FT. = 5.158 MILE

STATE OF ILLINOIS
 DEPARTMENT OF TRANSPORTATION
 DIVISION OF HIGHWAYS

SUBMITTED October 1, 2009

Roger Z. Orndorff
 DEPUTY DIRECTOR OF HIGHWAYS, REGION ENGINEER

December 4, 2009
Charles J. Ingersoll
 ENGINEER OF DESIGN AND ENVIRONMENT

December 4, 2009
Christine M. Reed
 DIRECTOR OF HIGHWAYS, CHIEF ENGINEER

PRINTED BY THE AUTHORITY
OF THE STATE OF ILLINOIS