


**NOTE:**

THIS SHEET FOR INFORMATION ONLY

**SYMBOLS**

- ⊥ SIGN ON PORTABLE OR PERMANENT SUPPORT
- DRUM WITH STEADY BURNING LIGHT
- ▬ TEMPORARY CONCRETE BARRIER WALL
- ▬▬▬ IMPACT ATTENUATOR

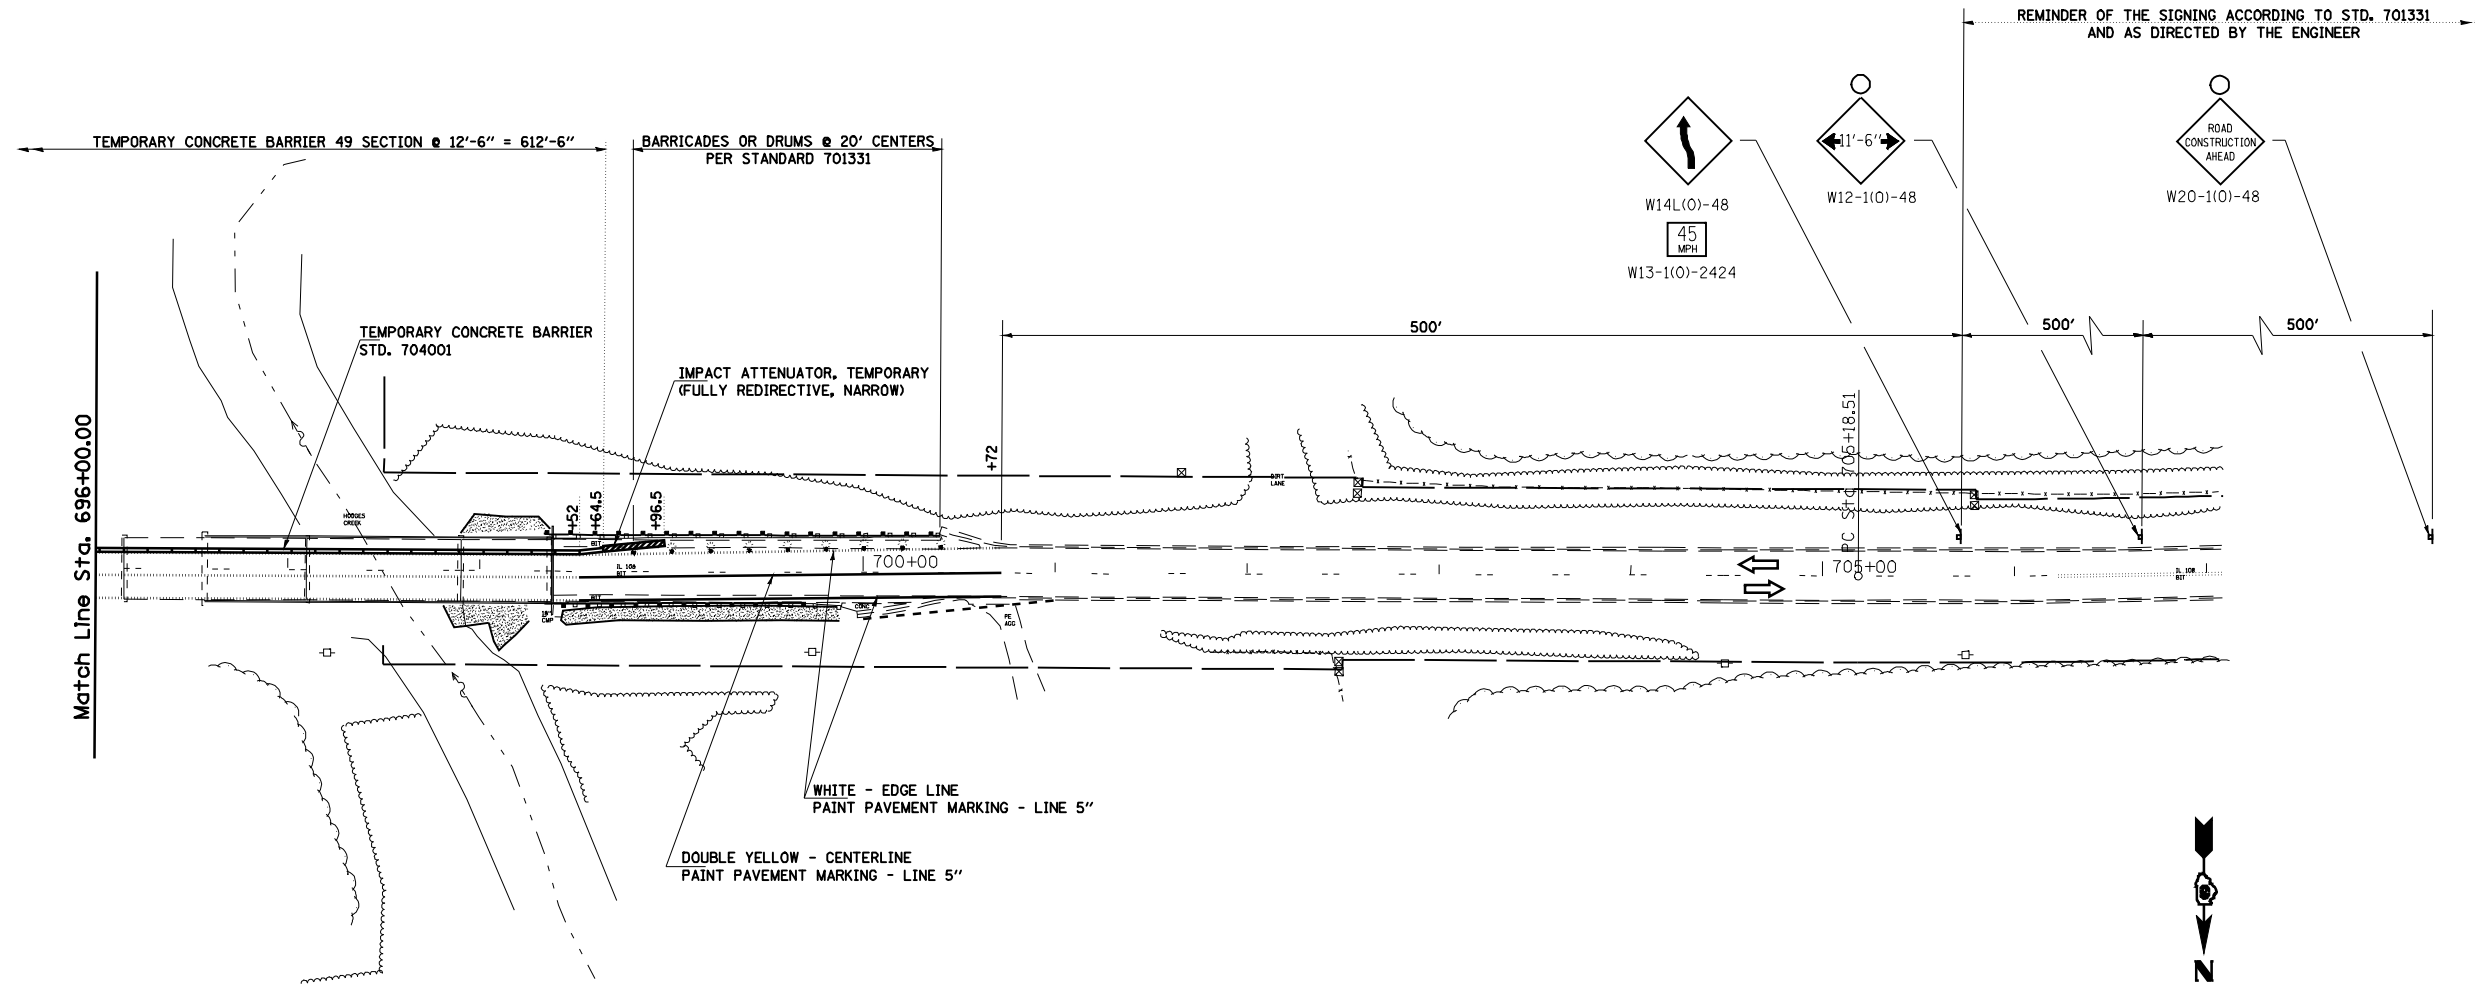

**NOTE:**

EXISTING TRAFFIC CONTROL IN PLACE AT THIS TIME TO REMAIN IN PLACE DURING AND AFTER REPAIRS ARE COMPLETED TO THE STRUCTURE.

FILE NAME =	USER NAME = laughlinr1	DESIGNED -	REVISED -
er:\pwork\PWIDOT\LAUGHLINRL\0162470\0672D27-sh1Stage-1108.dgn		DRAWN -	REVISED -
	PLOT SCALE = 100.0000' / IN.	CHECKED -	REVISED -
	PLOT DATE = Oct-13-2009 11:19:32AM	DATE -	REVISED -

**STATE OF ILLINOIS  
DEPARTMENT OF TRANSPORTATION**

**EXISTING TRAFFIC CONTROL**

SCALE: SHEET NO. OF SHEETS STA. TO STA.

F.A.P. RTE.	SECTION	COUNTY	TOTAL SHEETS	SHEET NO.
761	107BR-7	MACOUPIN	8	5
CONTRACT NO. 72D27				
ILLINOIS FED. AID PROJECT				