

EXISTING ROUTE SIGN PLAN NOTES

1. COVER OR REMOVE SIGNS AS NOTED AND AS DIRECTED BY THE ENGINEER.
2. SIGN PANELS THAT ARE REMOVED SHALL BE REINSTALLED ON THEIR ORIGINAL SUPPORTS UNLESS THE SUPPORTS CONFLICT WITH NEW CONSTRUCTION. COST INCLUDED IN "TRAFFIC CONTROL AND PROTECTION FOR TEMPORARY DETOUR."
3. EXISTING SIGN SUPPORTS THAT CONFLICT WITH NEW CONSTRUCTION SHALL BE REMOVED AND REPLACED AS SPECIFIED ELSEWHERE IN THE PLANS AND WILL BE PAID FOR SEPARATELY.
4. EXISTING RAILROAD CROSSING TAPERS TO BE MILLED 2" MINIMUM AND RESURFACED. A DETECTOR LOOP IS PRESENT IN THE WEST TAPER OF THE WEST CROSSING AND SHALL BE REPLACED AS DIRECTED BY THE ENGINEER. ESTIMATED QUANTITIES FOR THIS WORK ARE AS FOLLOWS:
 - HOT-MIX ASPHALT SURFACE REMOVAL, 2" - 350 SY
 - BITUMINOUS MATERIALS (PRIME COAT) - 31 GALLON
 - AGGREGATE (PRIME COAT) - 0.5 TON
 - TEMPORARY RAMP - 162 SY
 - HOT-MIX ASPHALT SURFACE COURSE, MIX "D", N90 - 39 TON
 - DETECTOR LOOP, TYPE I - 60 FOOT (TWO INSTALLATIONS)

THIS WORK SHALL BE COMPLETED BEFORE DIRECTING TRAFFIC ONTO THE STAGE I DETOUR UNLESS THE CONTRACTOR PLANS TO START BRIDGE WORK PRIOR TO THE START-UP OF HMA PLANTS. IF BRIDGE WORK IS STARTED PRIOR TO HMA PLANT START-UP THEN, AS A TEMPORARY MEASURE, THE EXISTING RAILROAD CROSSING TAPERS SHALL BE MILLED AS DIRECTED BY THE ENGINEER TO PROVIDE A SMOOTH SURFACE. THE COST OF THIS MILLING SHALL BE INCLUDED IN THE COST OF HOT-MIX ASPHALT SURFACE REMOVAL, 2" AND NO ADDITIONAL COMPENSATION WILL BE ALLOWED.


EXISTING ROUTE SIGN PLAN

LEGEND

- EXISTING ROUTE SIGN
- ⊗ SIGN TO BE COVERED OR REMOVED WHILE DETOUR IS IN PLACE
- EXISTING OVERHEAD SIGN STRUCTURE, SEE DETAILS

OVERHEAD SIGN DETAILS

- A, B, ETC. SIGN IDENTIFICATION CORRELATED TO EXISTING ROUTE SIGN PLAN
- SIGN PANEL TO BE COVERED WHILE DETOUR IS IN PLACE

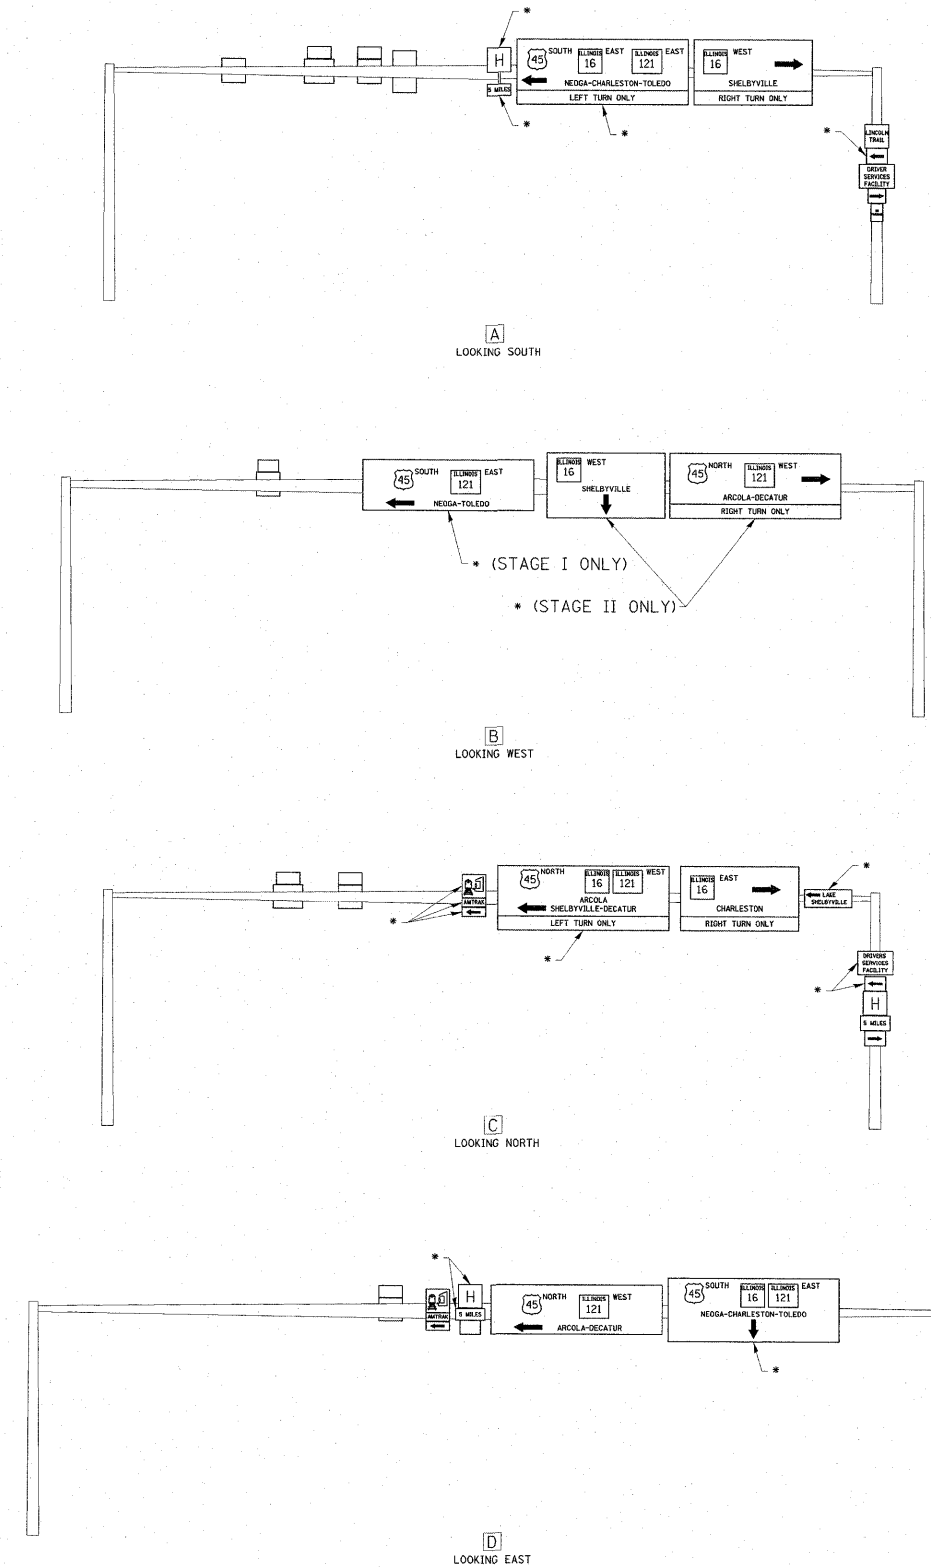

FILE NAME = D774149-SHT-DETAILS37.DGN	USER NAME = HAS	DESIGNED - MTD	REVISED -
		DRAWN - KAH	REVISED -
		CHECKED - MTD	REVISED -
		DATE - AUGUST 3, 2009	REVISED -

**STATE OF ILLINOIS
DEPARTMENT OF TRANSPORTATION**

EXISTING ROUTE SIGNS

SCALE: NONE SHEET NO. 1 OF 1 SHEETS STA. TO STA.

F.A.P. RTE.	SECTION	COUNTY	TOTAL SHEETS	SHEET NO.
325	(19VBR)BR	COLES	92	16
CONTRACT NO. 74149				
FED. ROAD DIST. NO.		ILLINOIS FED. AID PROJECT		