



STATE OF ILLINOIS  
DEPARTMENT OF TRANSPORTATION

01E0264-7414-04-TS1-01.dgn 7/31/2009 12:35:08 PM HAS

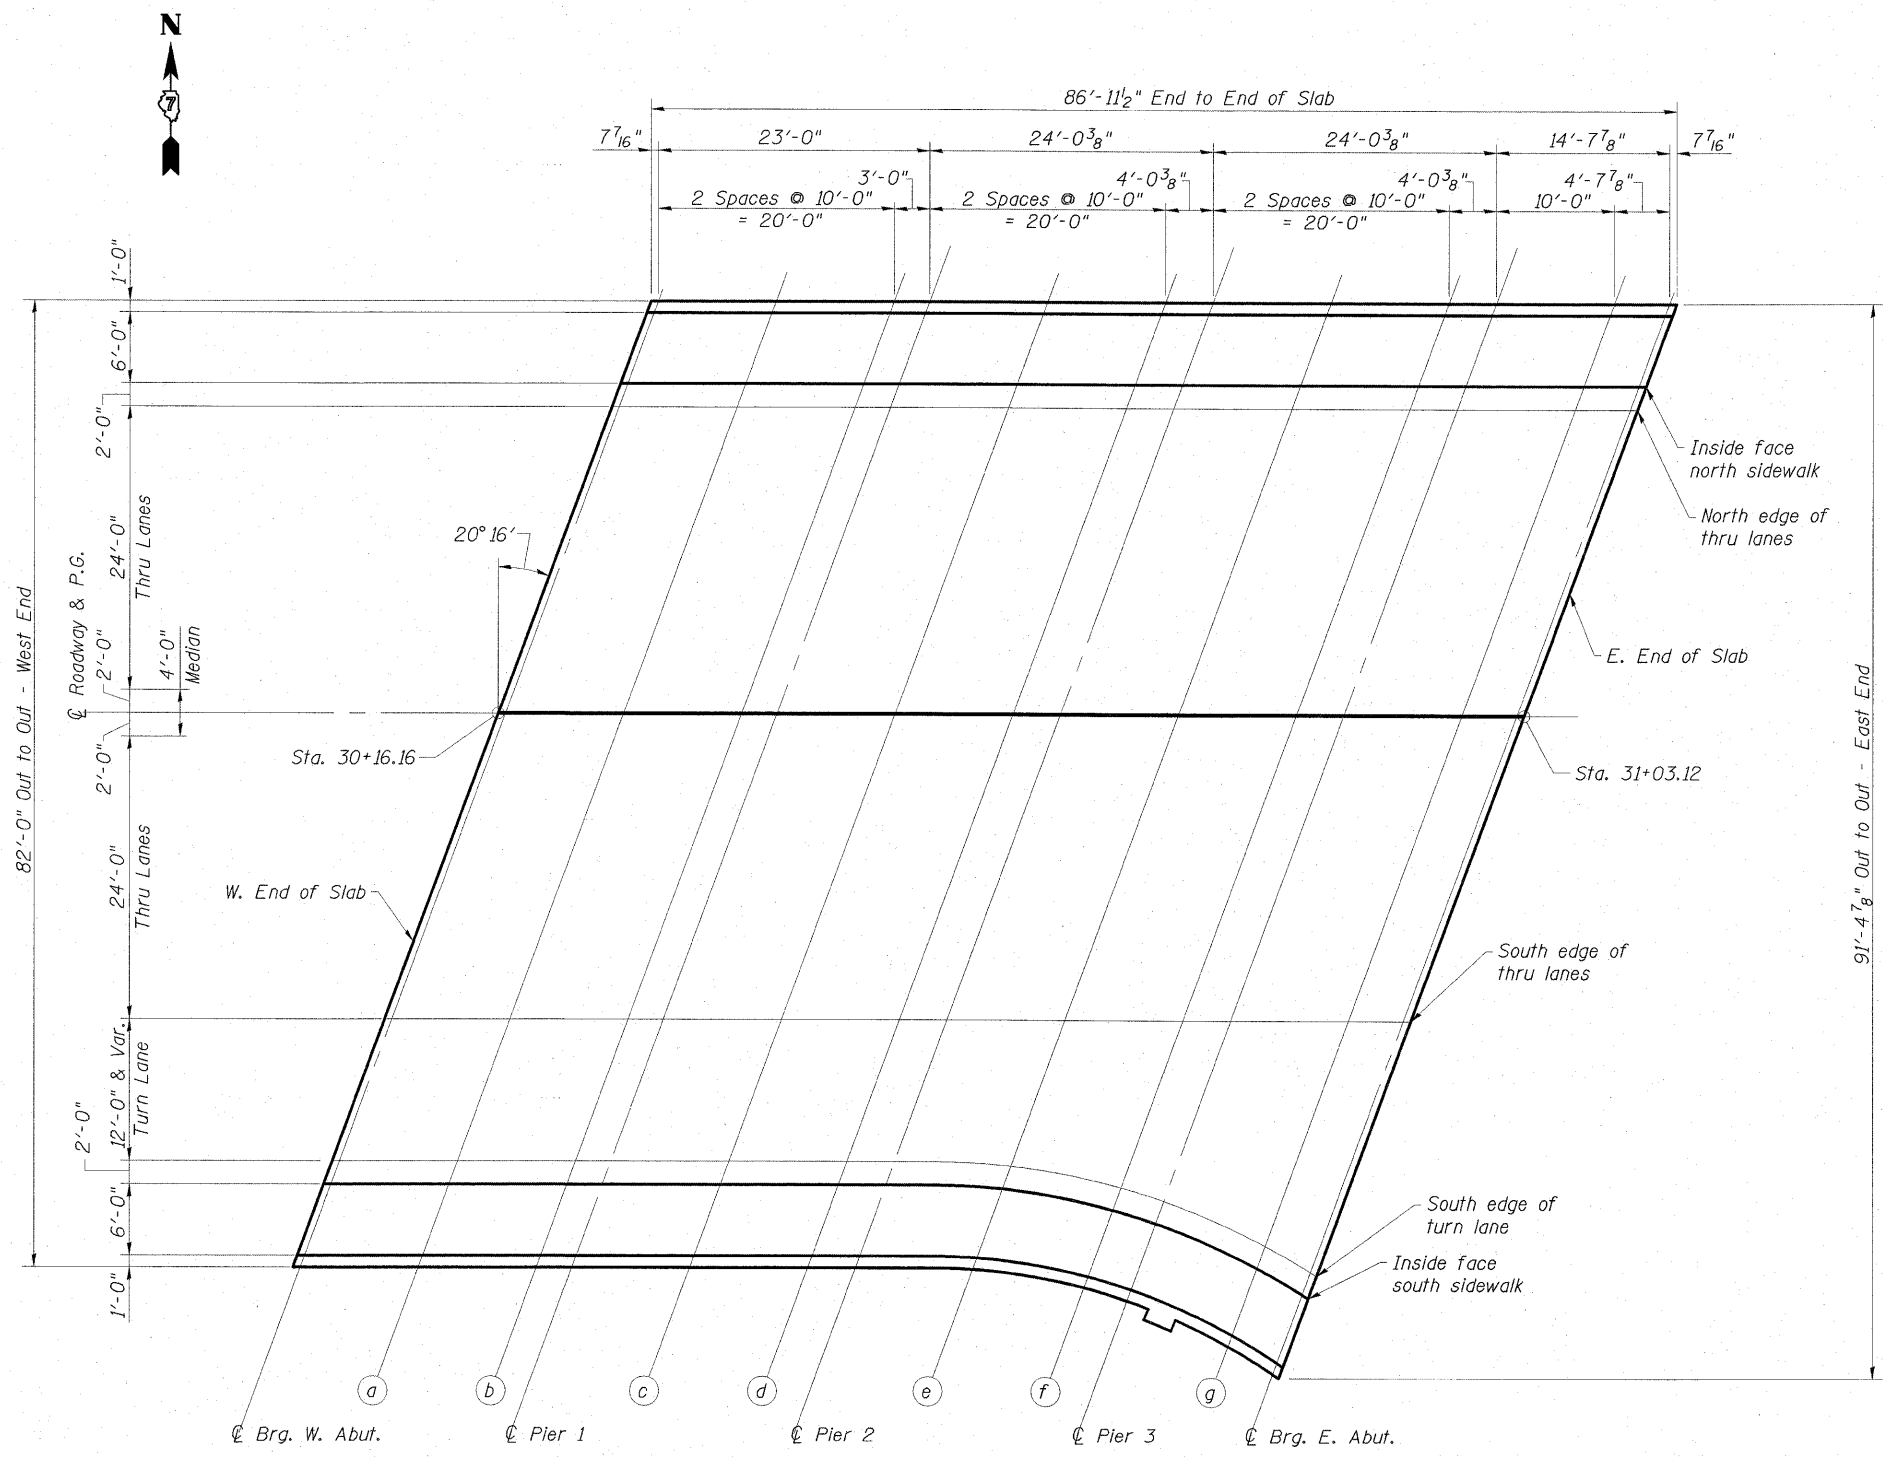

**PLAN**

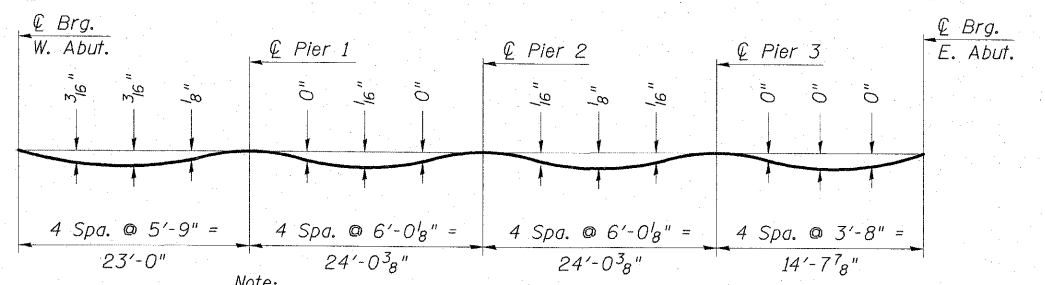

Note:  
The above deflections are not to be used in the field if the Engineer is working from the grade elevations adjusted for dead load deflections as shown on Dwg. No. 5 of 35.

**DEAD LOAD DEFLECTION DIAGRAM**  
(Includes weight of concrete only.)

**ESCA**  
CONSULTANTS, INC.

DESIGNED BY:	DAJ	11/08
DRAWN BY:	DWH	11/08
CHECKED BY:	MTD	03/09
APPROVED BY:	RDP	08/09

**TOP OF SLAB ELEVATIONS**  
**STRUCTURE NO. 015-0064**

SHEET NO. 4 35 SHEETS	F.A.P. RTE.	SECTION	COUNTY	TOTAL SHEETS	SHEET NO.
	325	(19VBR)BR	COLES	92	28
FED. ROAD DIST. NO.			ILLINOIS FED. AID PROJECT		
CONTRACT NO. 74149					