
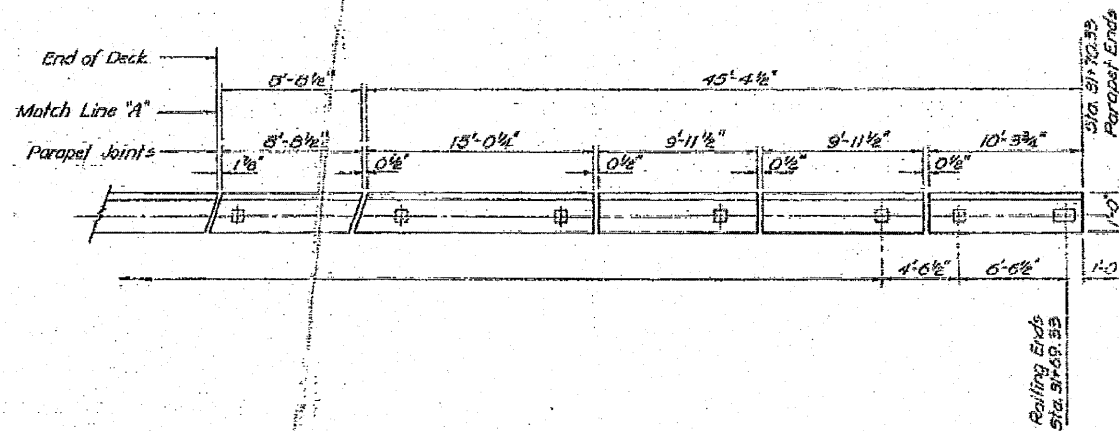


STATE OF ILLINOIS
DEPARTMENT OF TRANSPORTATION

AS P.L. NO.	ISSUED	FOR	BY	DATE	SHEET NO. 6
19	*	Coles	45	31	20 SHEETS
* 19 (VBR & X-1), (1, 2 & 5) 25 & 1985-1					

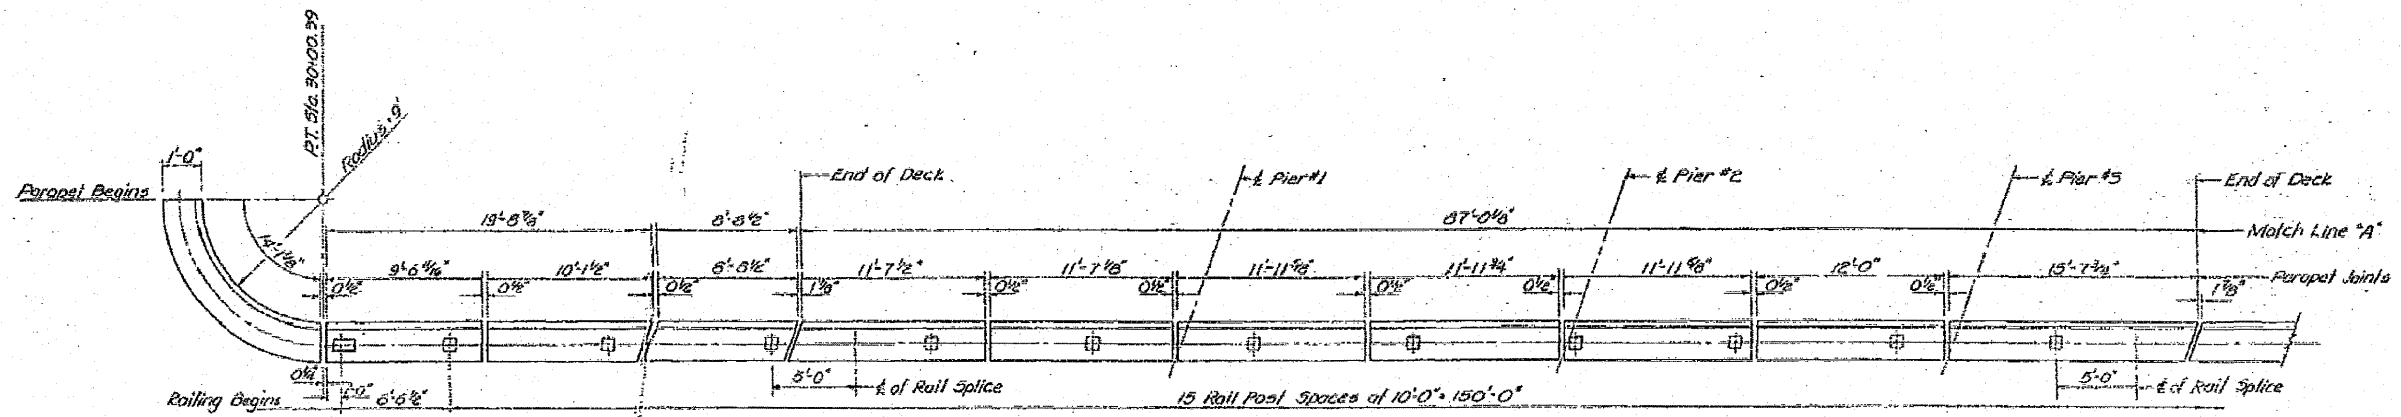

Notes:
 For Type 'L' Aluminum Railing & Rail Terminal Sections, See Sheet #8
 For Typical Parapet Joint Detail, See Sheet #7
 For Parapet Reinforcement and Dimensions, See Sheet #2
 For Detail of Rail Splice, See Sheet #5

DESIGNED <i>[Signature]</i>	EXAMINED <i>[Signature]</i> MARCH 3 1960
CHECKED Richard Brunette	PASSED
DRAWN S.G. FERCHOW	APPROVED
CHECKED R.B.	

PARAPET DETAILS
 F.A.P. RT. 91 - SEC. 19 VBR
 COLES COUNTY
 STATION 30+63.74