


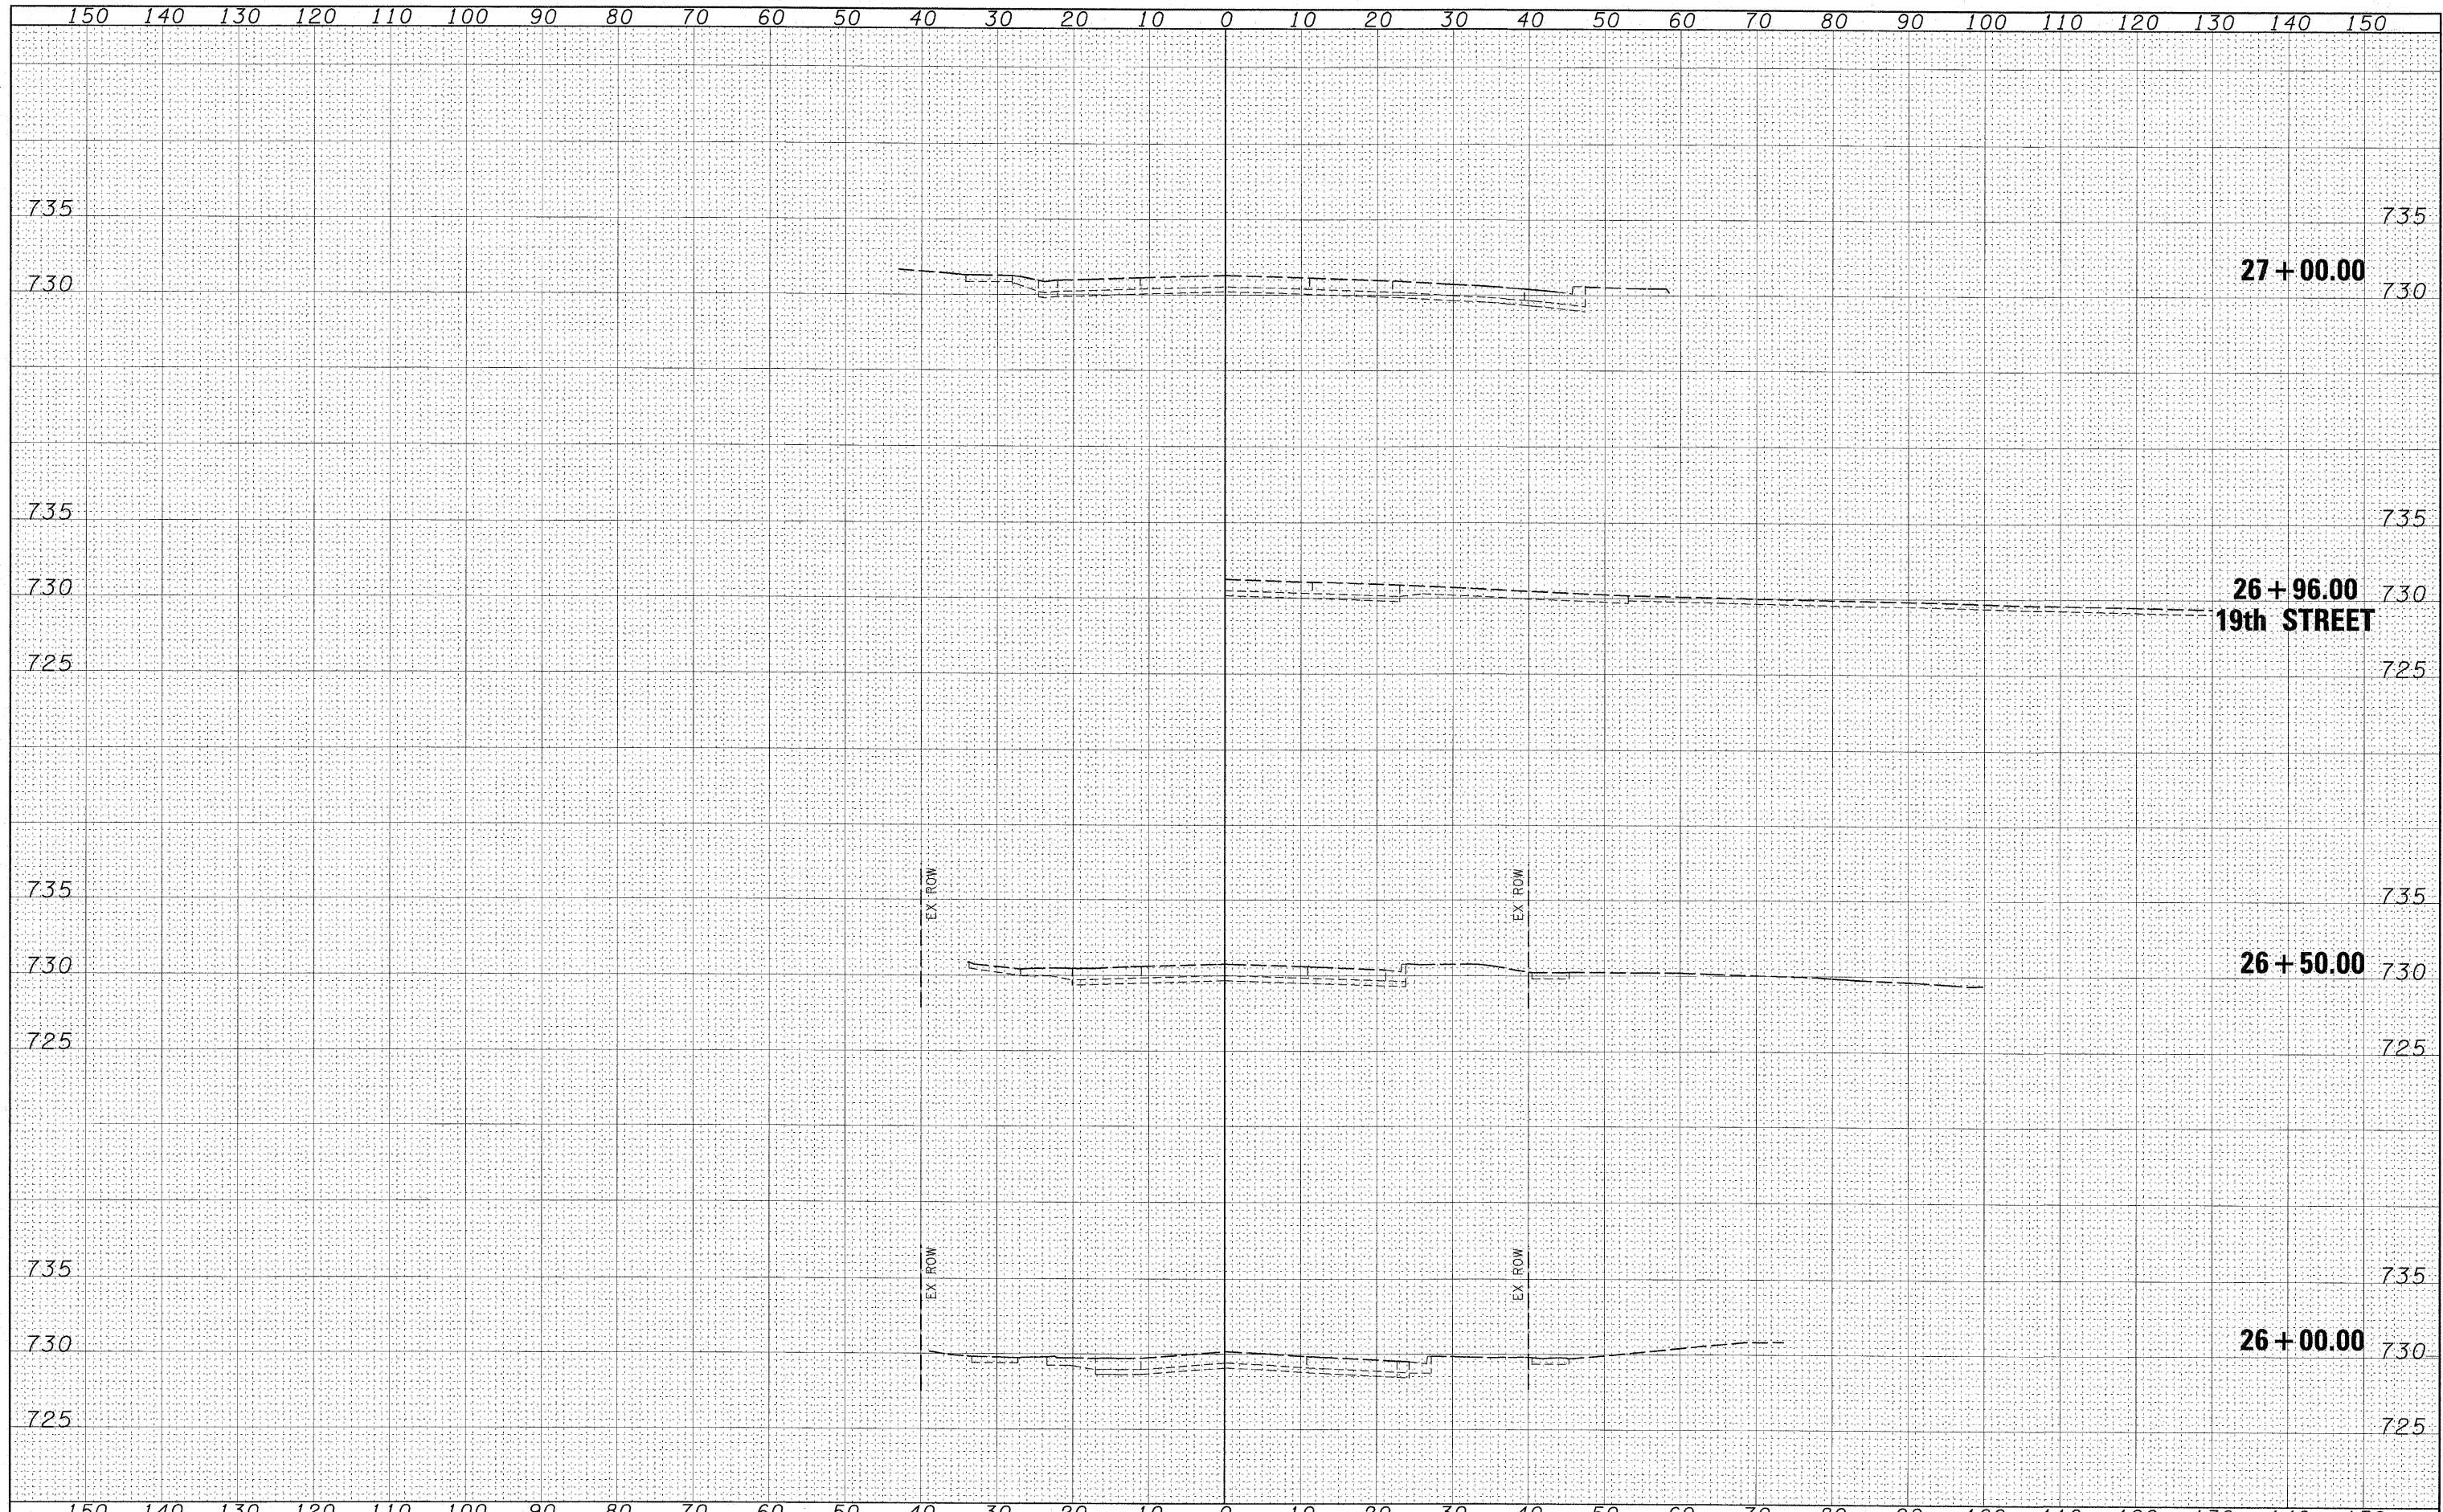

DATE	BY
DATE	BY
DATE	BY
DATE	BY
DATE	BY

DATE	BY
DATE	BY
DATE	BY
DATE	BY
DATE	BY



FILE NAME = D774149-SHT-Xsht101.dgn
 SCALES: (HORIZ) 1"=10', (VERT) 1"=5'

USER NAME = HAS	DESIGNED - DAJ	REVISED -
PLOT SCALE = 10,0000' / IN.	DRAWN - JPC	REVISED -
PLOT DATE = 7/31/2009 2:23:57 PM	CHECKED - MTD	REVISED -
	DATE - AUGUST 3, 2009	REVISED -

**STATE OF ILLINOIS
 DEPARTMENT OF TRANSPORTATION**

IL ROUTE 16 CROSS SECTIONS

SCALE: AS SHOWN SHEET NO. 1 OF 9 SHEETS STA. 26+00.00 TO STA. 27+00.00

F.A.P. RTE.	SECTION	COUNTY	TOTAL SHEETS	SHEET NO.
325	(19VBR)BR	COLES	92	81
FED. ROAD DIST. NO.		ILLINOIS FED. AID PROJECT		