


DATE: \_\_\_\_\_  
BY: \_\_\_\_\_  
SUPERVISED: \_\_\_\_\_  
DESIGNED: \_\_\_\_\_  
DRAWN: \_\_\_\_\_  
CHECKED: \_\_\_\_\_  
NOTE BOOK NO.: \_\_\_\_\_  
AREAS CHECKED: \_\_\_\_\_

DATE: \_\_\_\_\_  
BY: \_\_\_\_\_  
SUPERVISED: \_\_\_\_\_  
DESIGNED: \_\_\_\_\_  
DRAWN: \_\_\_\_\_  
CHECKED: \_\_\_\_\_  
NOTE BOOK NO.: \_\_\_\_\_  
AREAS CHECKED: \_\_\_\_\_

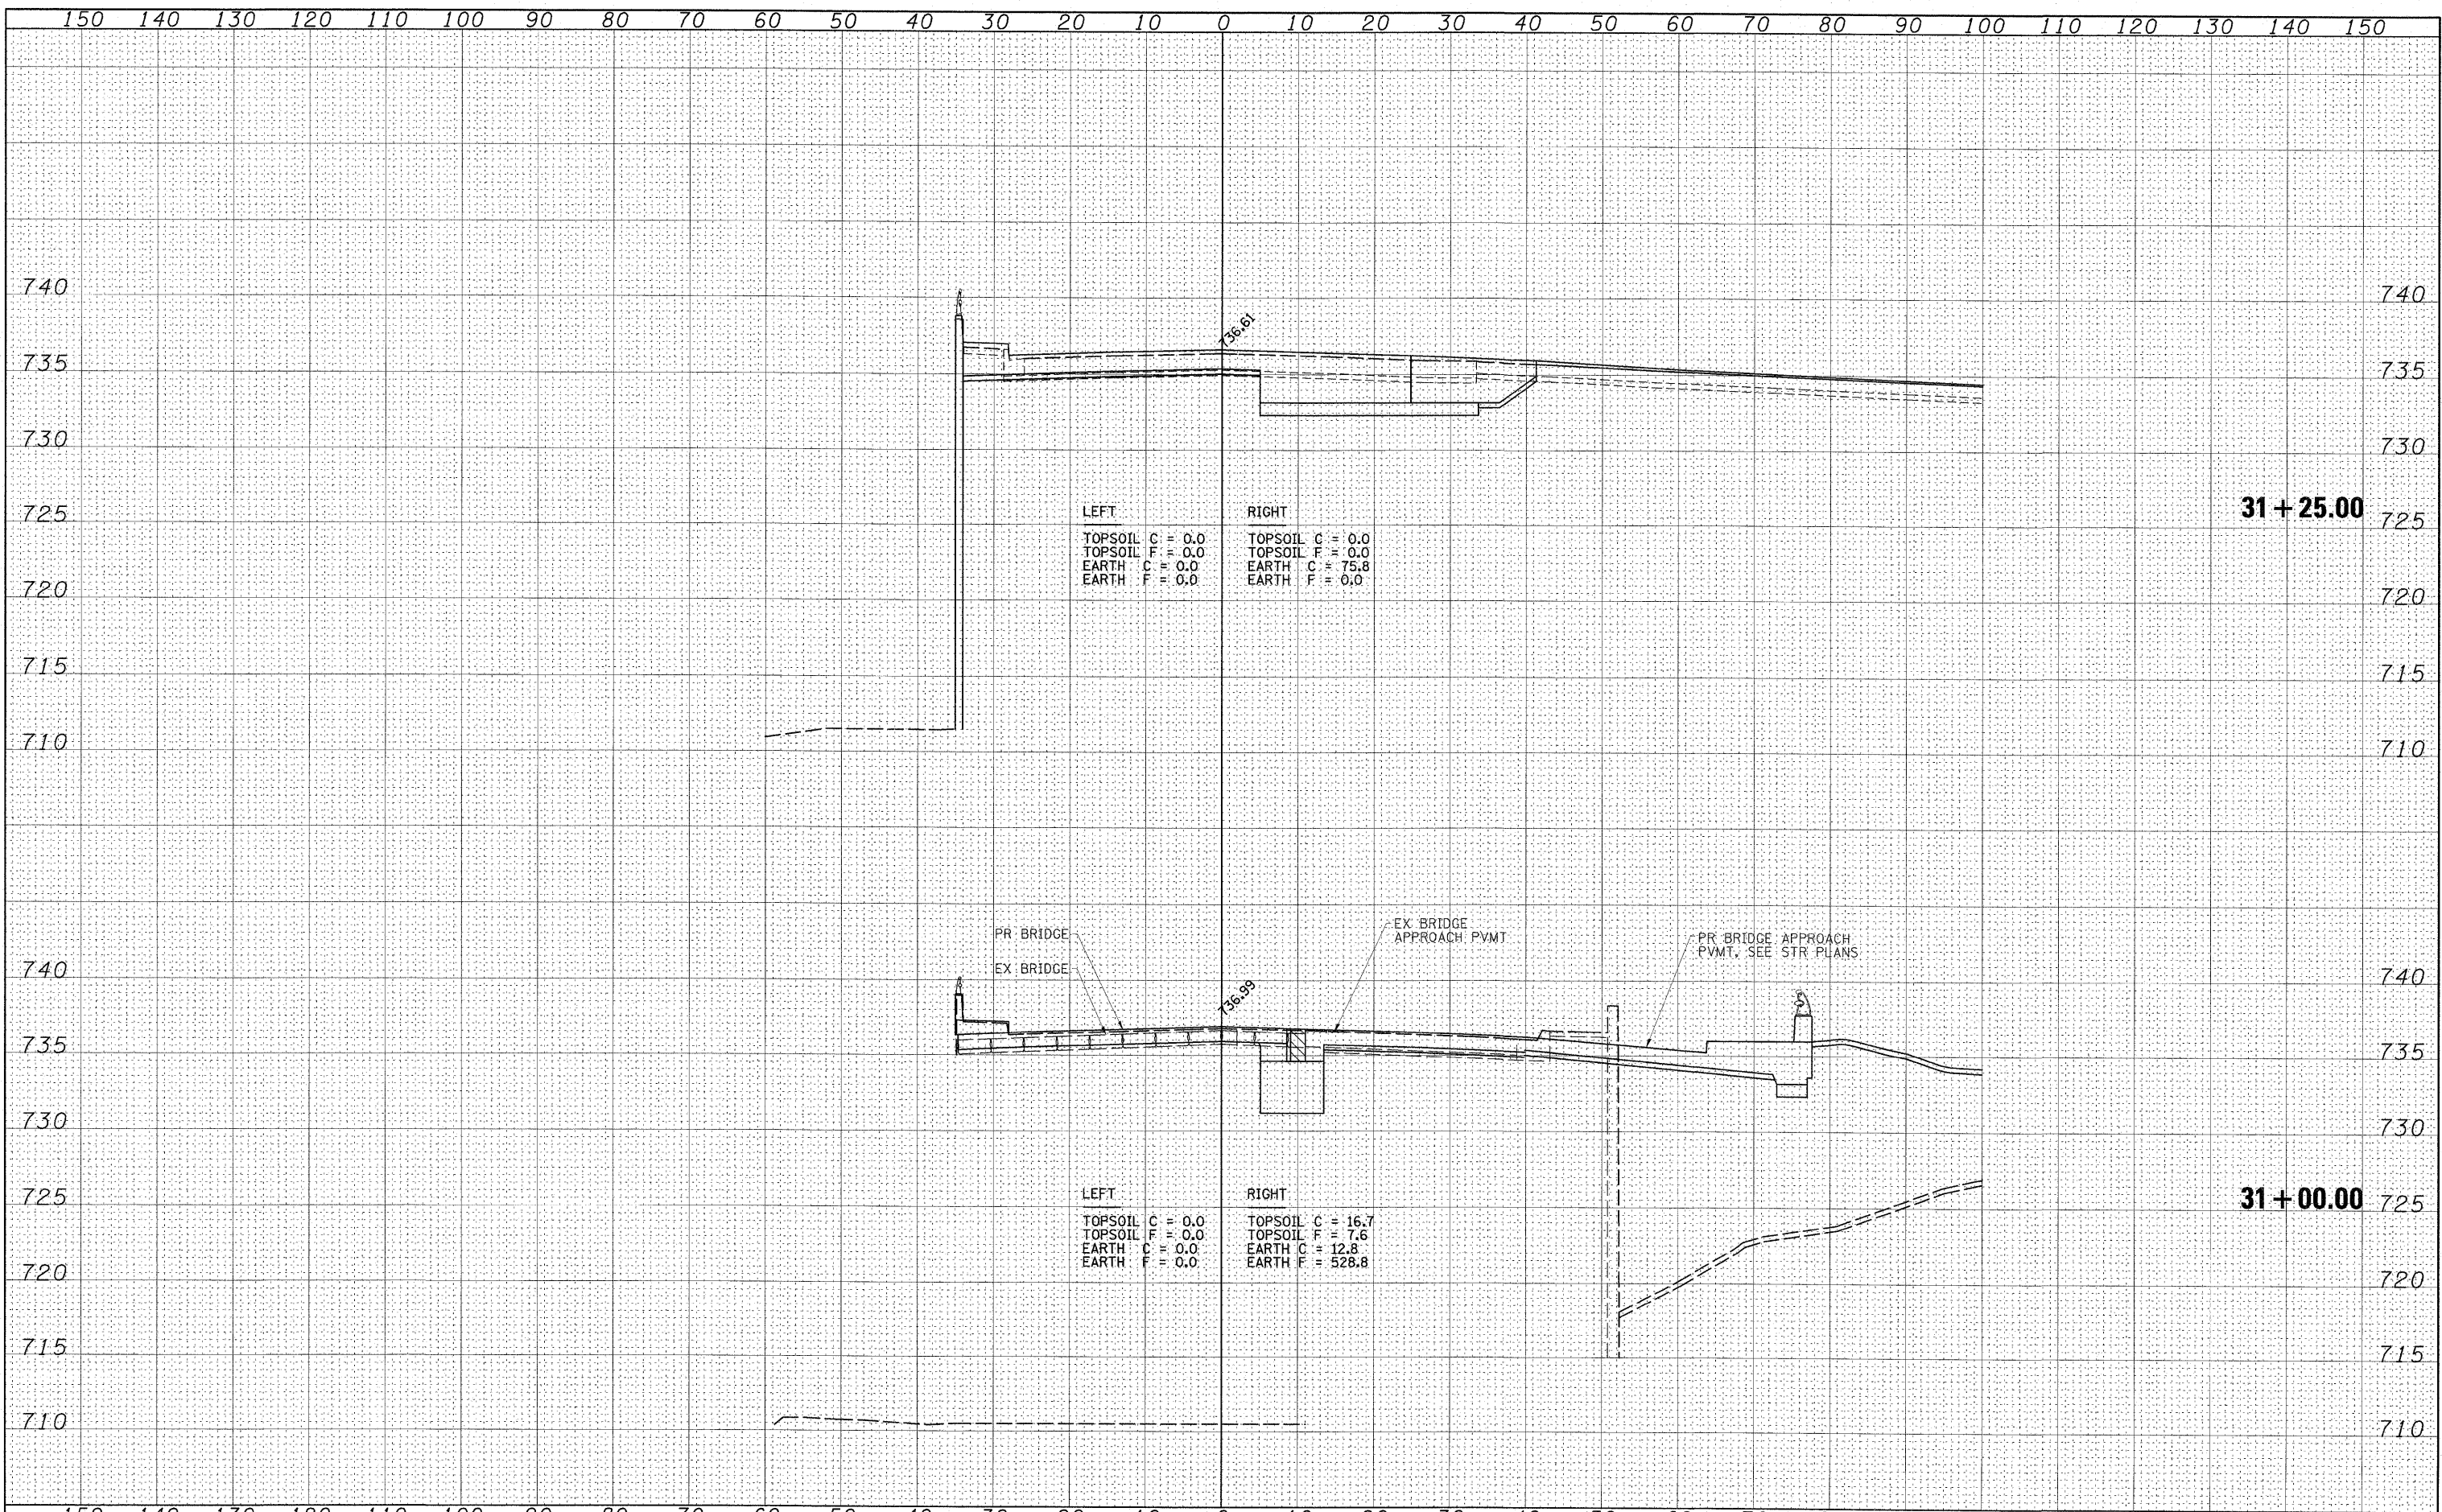

FILE NAME = D774149-SHT-Xsht01.dgn  
 PLOT SCALE = 10,0000 "/>

USER NAME = HAS  
 DESIGNED - DAJ  
 DRAWN - JPC/HAS  
 CHECKED - MTD  
 PLOT DATE = 7/31/2009 2:25:28 PM  
 DATE - AUGUST 3, 2009

REVISED -  
 REVISED -  
 REVISED -  
 REVISED -

**STATE OF ILLINOIS  
 DEPARTMENT OF TRANSPORTATION**

**IL ROUTE 16 CROSS SECTIONS**  
 SCALE: AS SHOWN SHEET NO. 6 OF 9 SHEETS STA. 31+00.00 TO STA. 31+25.00

F.A.P. RTE.	SECTION	COUNTY	TOTAL SHEETS	SHEET NO.
325	(19VBR)BR	COLES	92	86

CONTRACT NO. 74149  
 FED. ROAD DIST. NO. ILLINOIS FED. AID PROJECT