


DATE	
BY	
FINAL SURVEY	
PLANNED	
NOTE BOOK	
AREAS CHECKED	
NO.	

DATE	
BY	
ORIGINAL SURVEY	
TEMPORARY	
NOTE BOOK	
AREAS CHECKED	
NO.	

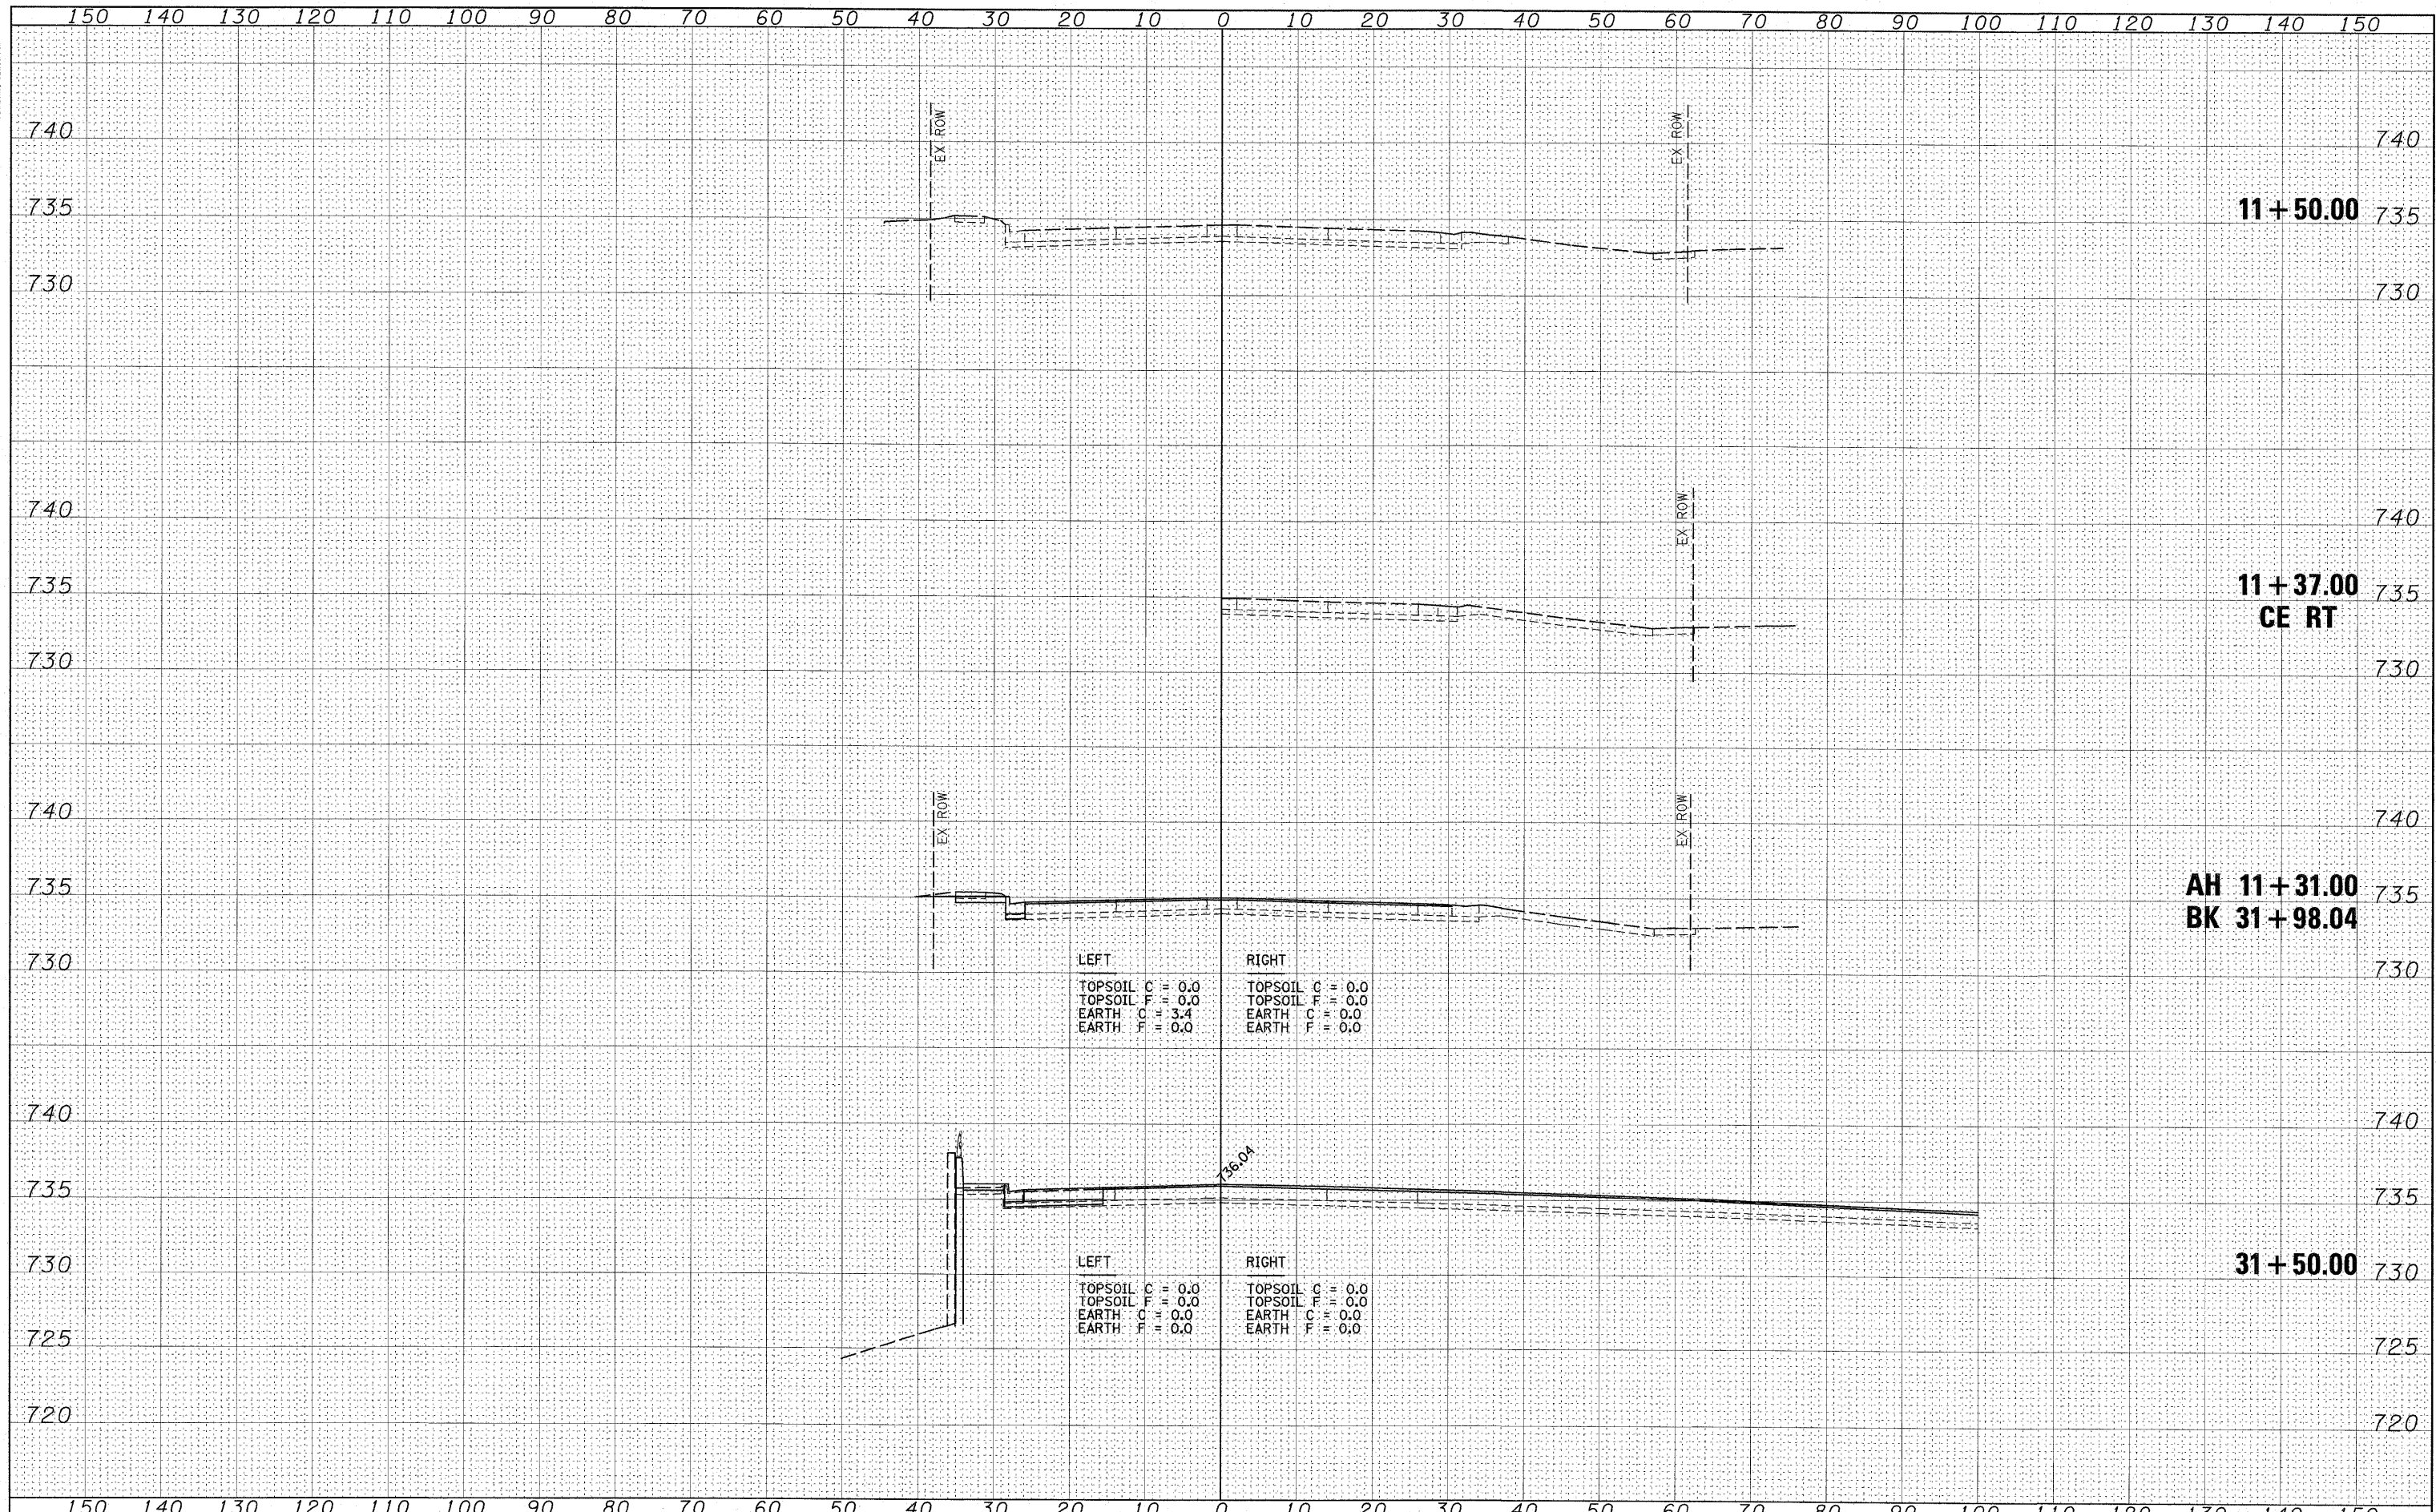

LEFT	RIGHT
TOPSOIL C = 0.0	TOPSOIL C = 0.0
TOPSOIL F = 0.0	TOPSOIL F = 0.0
EARTH C = 3.4	EARTH C = 0.0
EARTH F = 0.0	EARTH F = 0.0

LEFT	RIGHT
TOPSOIL C = 0.0	TOPSOIL C = 0.0
TOPSOIL F = 0.0	TOPSOIL F = 0.0
EARTH C = 0.0	EARTH C = 0.0
EARTH F = 0.0	EARTH F = 0.0

FILE NAME = D774149-SHT-Xsht01.dgn
 SCALES: (HORIZ) 1"=10', (VERT) 1"=5'

USER NAME = HAS
 DESIGNED - DAJ
 DRAWN - JPC
 CHECKED - MTD
 DATE - AUGUST 3, 2009

REVISED -
 REVISED -
 REVISED -
 REVISED -

STATE OF ILLINOIS
DEPARTMENT OF TRANSPORTATION

IL ROUTE 16 CROSS SECTIONS
 SCALE: AS SHOWN SHEET NO. 7 OF 9 SHEETS STA. 31+50.00 TO STA. 11+50.00

F.A.P. RTE.	SECTION	COUNTY	TOTAL SHEETS	SHEET NO.
325	(19VBR)BR	COLES	92	87
CONTRACT NO. 74149				
FED. ROAD DIST. NO. ILLINOIS FED. AID PROJECT				