


FINAL SURVEY	SURVEYED	DATE
NOTE BOOK	PLOTTED	BY
NO.	AREAS CHECKED	

ORIGINAL SURVEY	SURVEYED	DATE
NOTE BOOK	PLOTTED	BY
NO.	AREAS CHECKED	

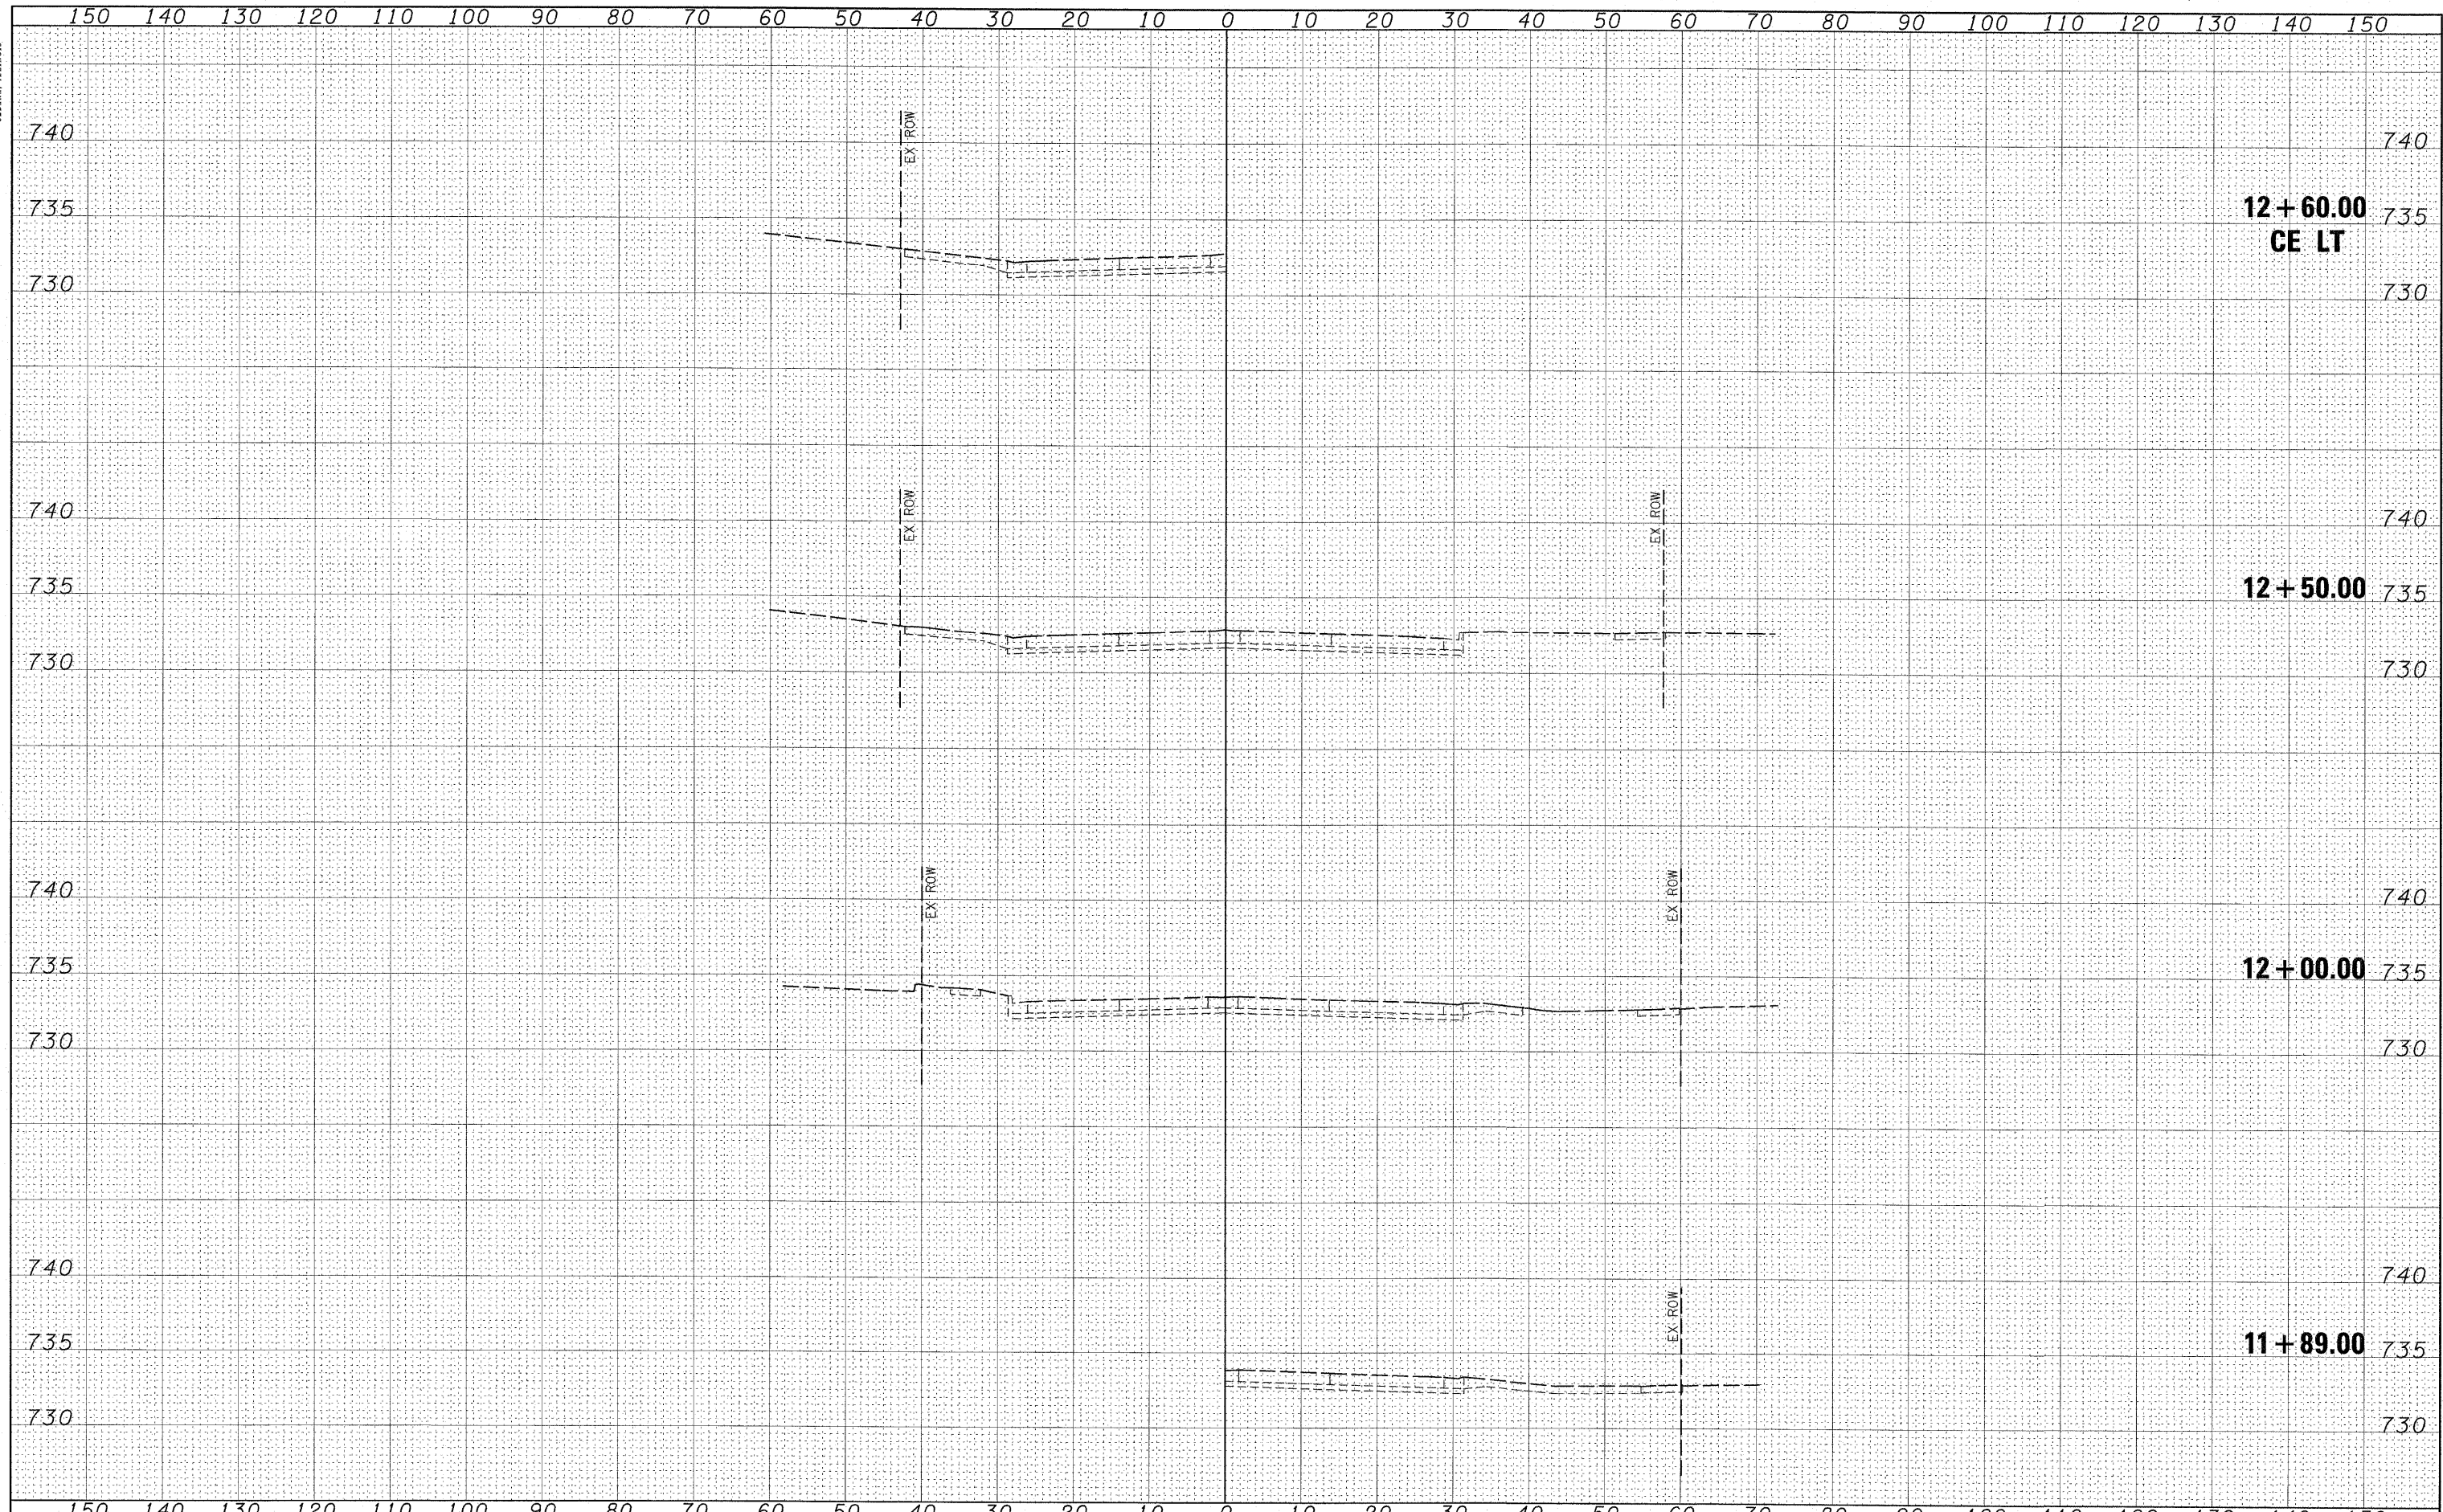

FILE NAME = D774149-SHT-Xsht01.dgn	USER NAME = HAS	DESIGNED - MTD	REVISED -	STATE OF ILLINOIS DEPARTMENT OF TRANSPORTATION	IL ROUTE 16 CROSS SECTIONS				F.A.P. RTE. 325	SECTION (19VBR)BR	COUNTY COLES	TOTAL SHEETS 92	SHEET NO. 88
SCALE: (HORIZ) 1"=10', (VERT) 1"=5'	PLT SCALE = 10.0000' / IN.	CHECKED - MTD	REVISED -		SCALE: AS SHOWN	SHEET NO. 8 OF 9 SHEETS	STA. 11+89.00	TO STA. 12+60.00	CONTRACT NO. 74149				
	PLT DATE = 7/31/2009 2:26:49 PM	DATE - AUGUST 3, 2009	REVISED -		FED. ROAD DIST. NO. ILLINOIS FED. AID PROJECT								