


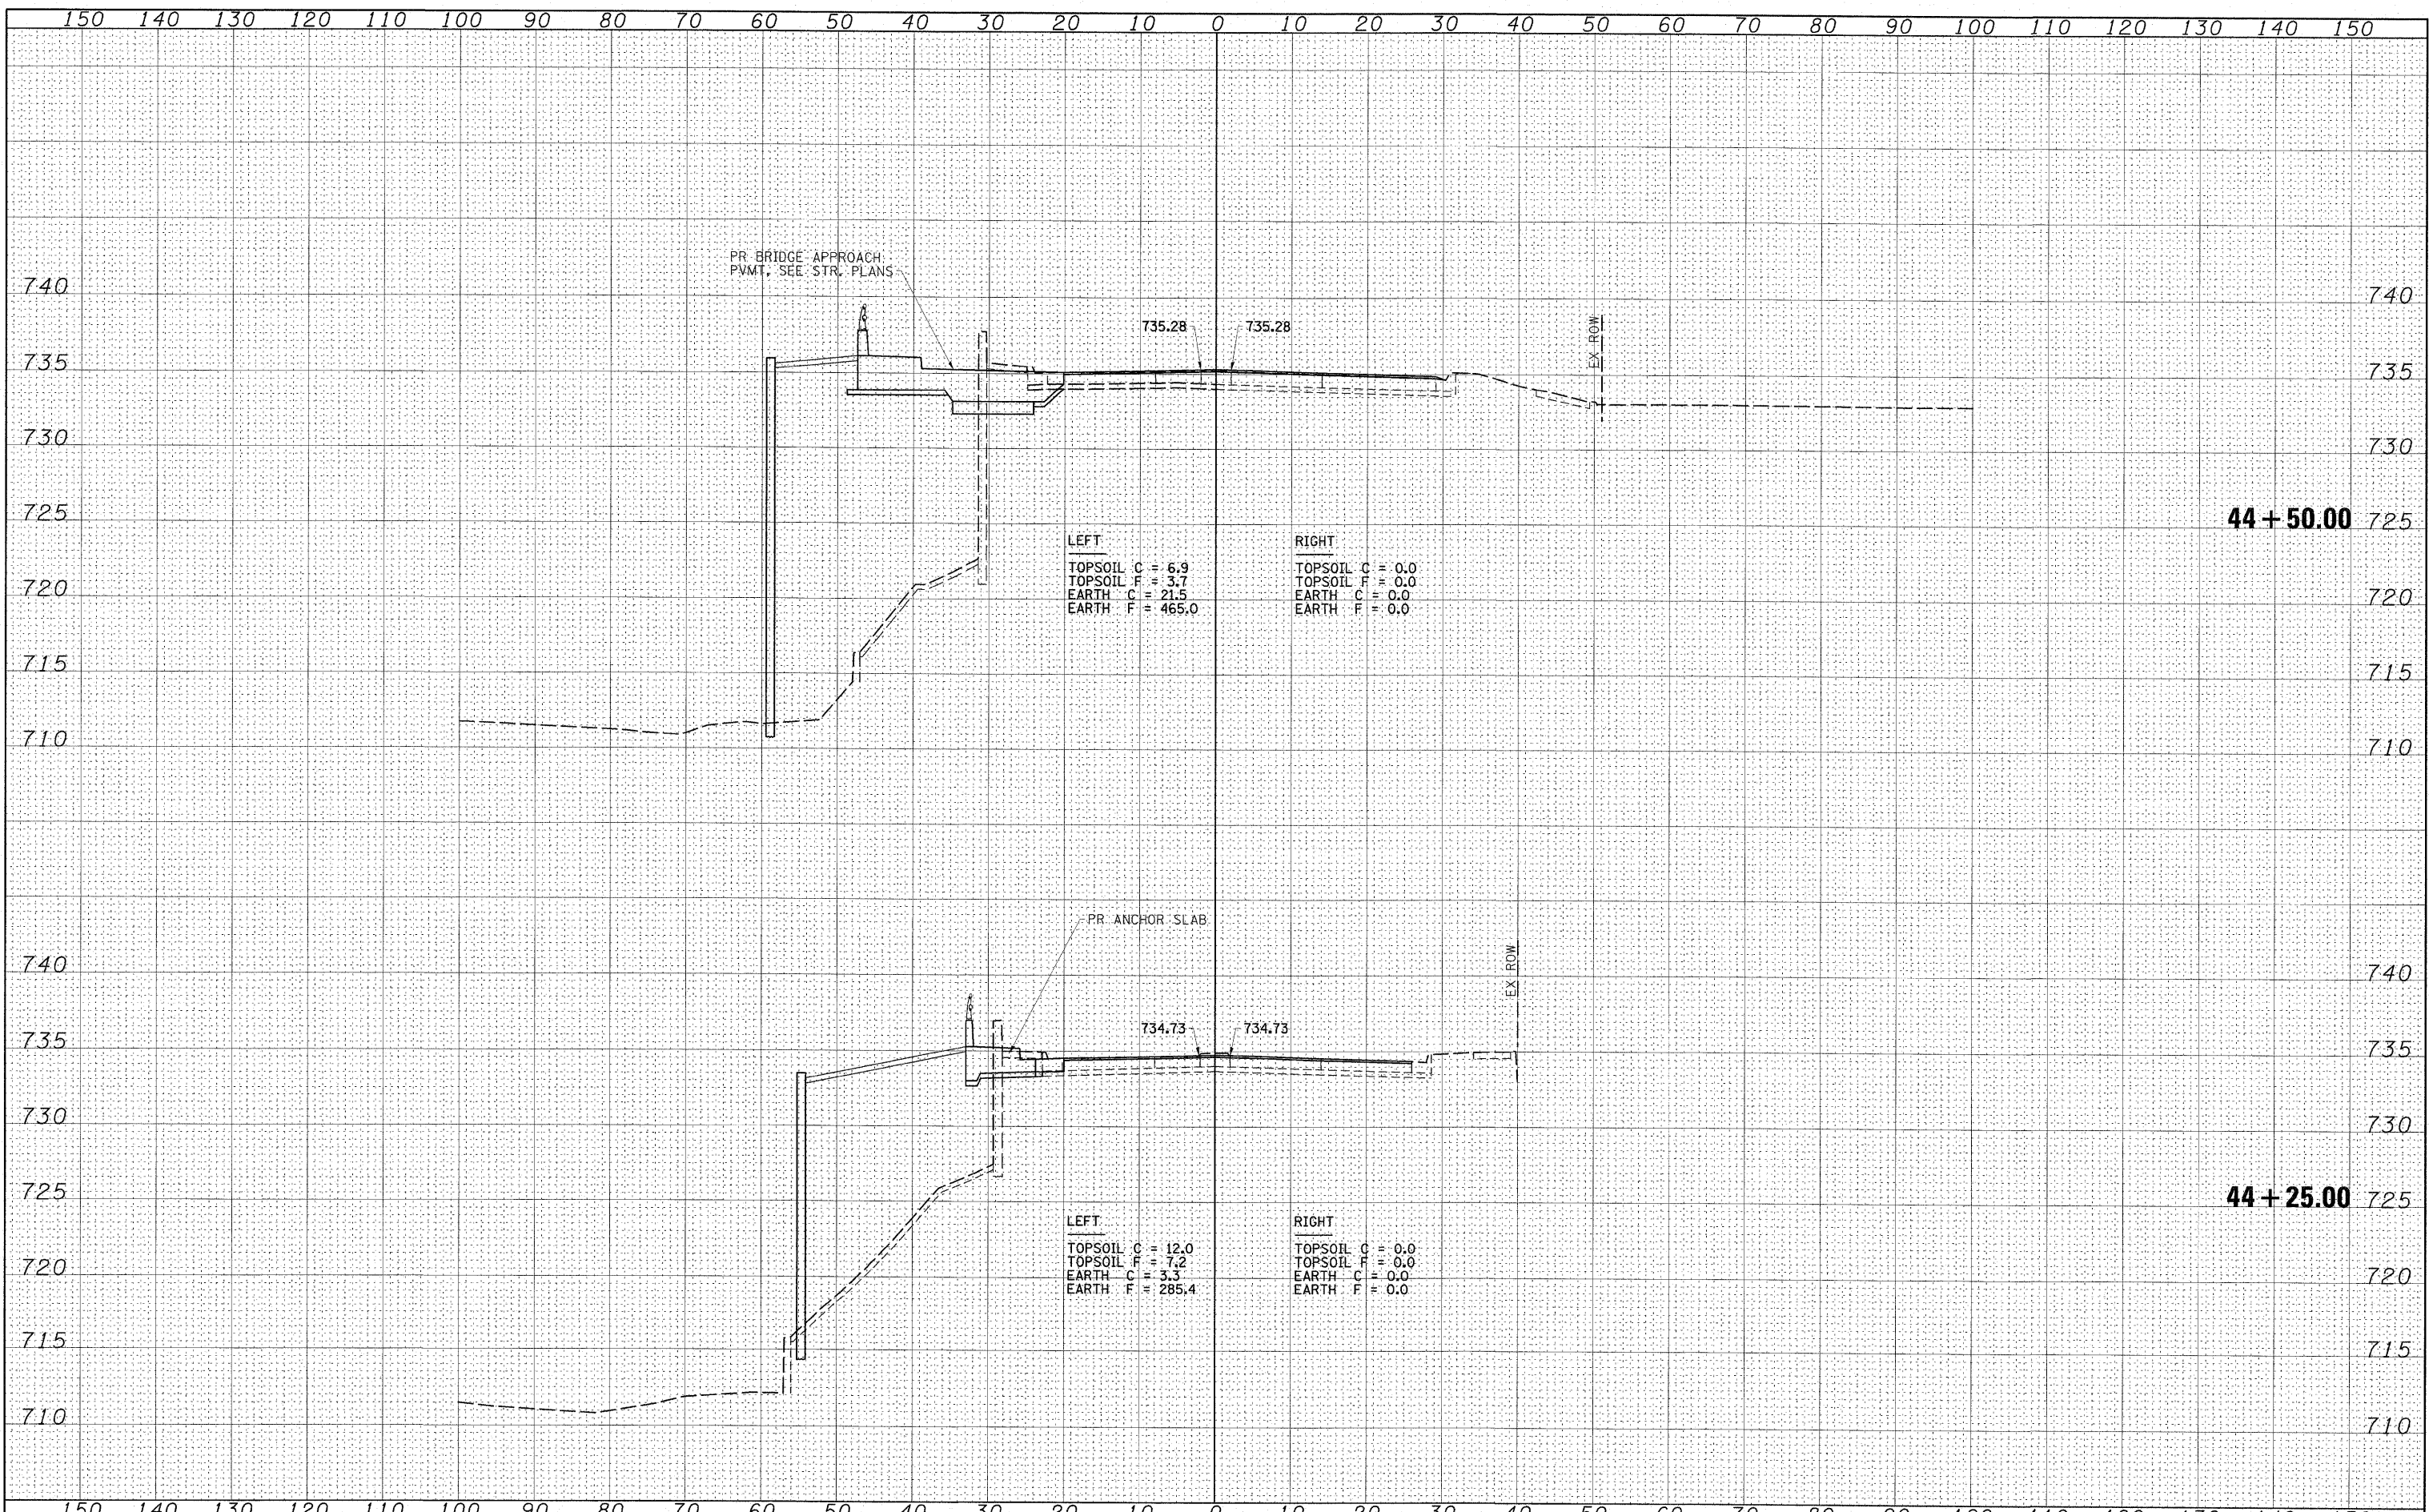

DATE	
BY	
FINAL SURVEY	
SURVEYED	
PLOTTED	
NOTE BOOK	
AREAS CHECKED	
NO.	

DATE	
BY	
ORIGINAL SURVEY	
SURVEYED	
PLOTTED	
NOTE BOOK	
AREAS CHECKED	
NO.	



FILE NAME = D774149-SHT-Xsht02.dgn	USER NAME = HAS	DESIGNED - DAJ	REVISED -	<b>STATE OF ILLINOIS</b> <b>DEPARTMENT OF TRANSPORTATION</b>	<b>US ROUTE 45 CROSS SECTIONS</b>				F.A.P. RTE. 325	SECTION (19VBR)BR	COUNTY COLES	TOTAL SHEETS 92	SHEET NO. 91
SCALE: (HORIZ) 1"=10' (VERT) 1"=5'	PLOT SCALE = 10.0000' / IN.	CHECKED - MTD	REVISED -		SCALE: AS SHOWN	SHEET NO. 2 OF 3 SHEETS	STA. 44+25.00	TO STA. 44+50.00	CONTRACT NO. 74149				
	PLOT DATE = 7/31/2009	DATE - AUGUST 3, 2009	REVISED -		FED. ROAD DIST. NO. ILLINOIS FED. AID PROJECT								