


DATE	
BY	
DESIGNED	
DRAWN	
CHECKED	
DATE	
REVISIONS	
NO.	
FINAL SURVEY	
NOTED	
NOTE BOOK	
AREAS CHECKED	

DATE	
BY	
DESIGNED	
DRAWN	
CHECKED	
DATE	
REVISIONS	
NO.	
ORIGINAL SURVEY	
NOTED	
NOTE BOOK	
AREAS CHECKED	

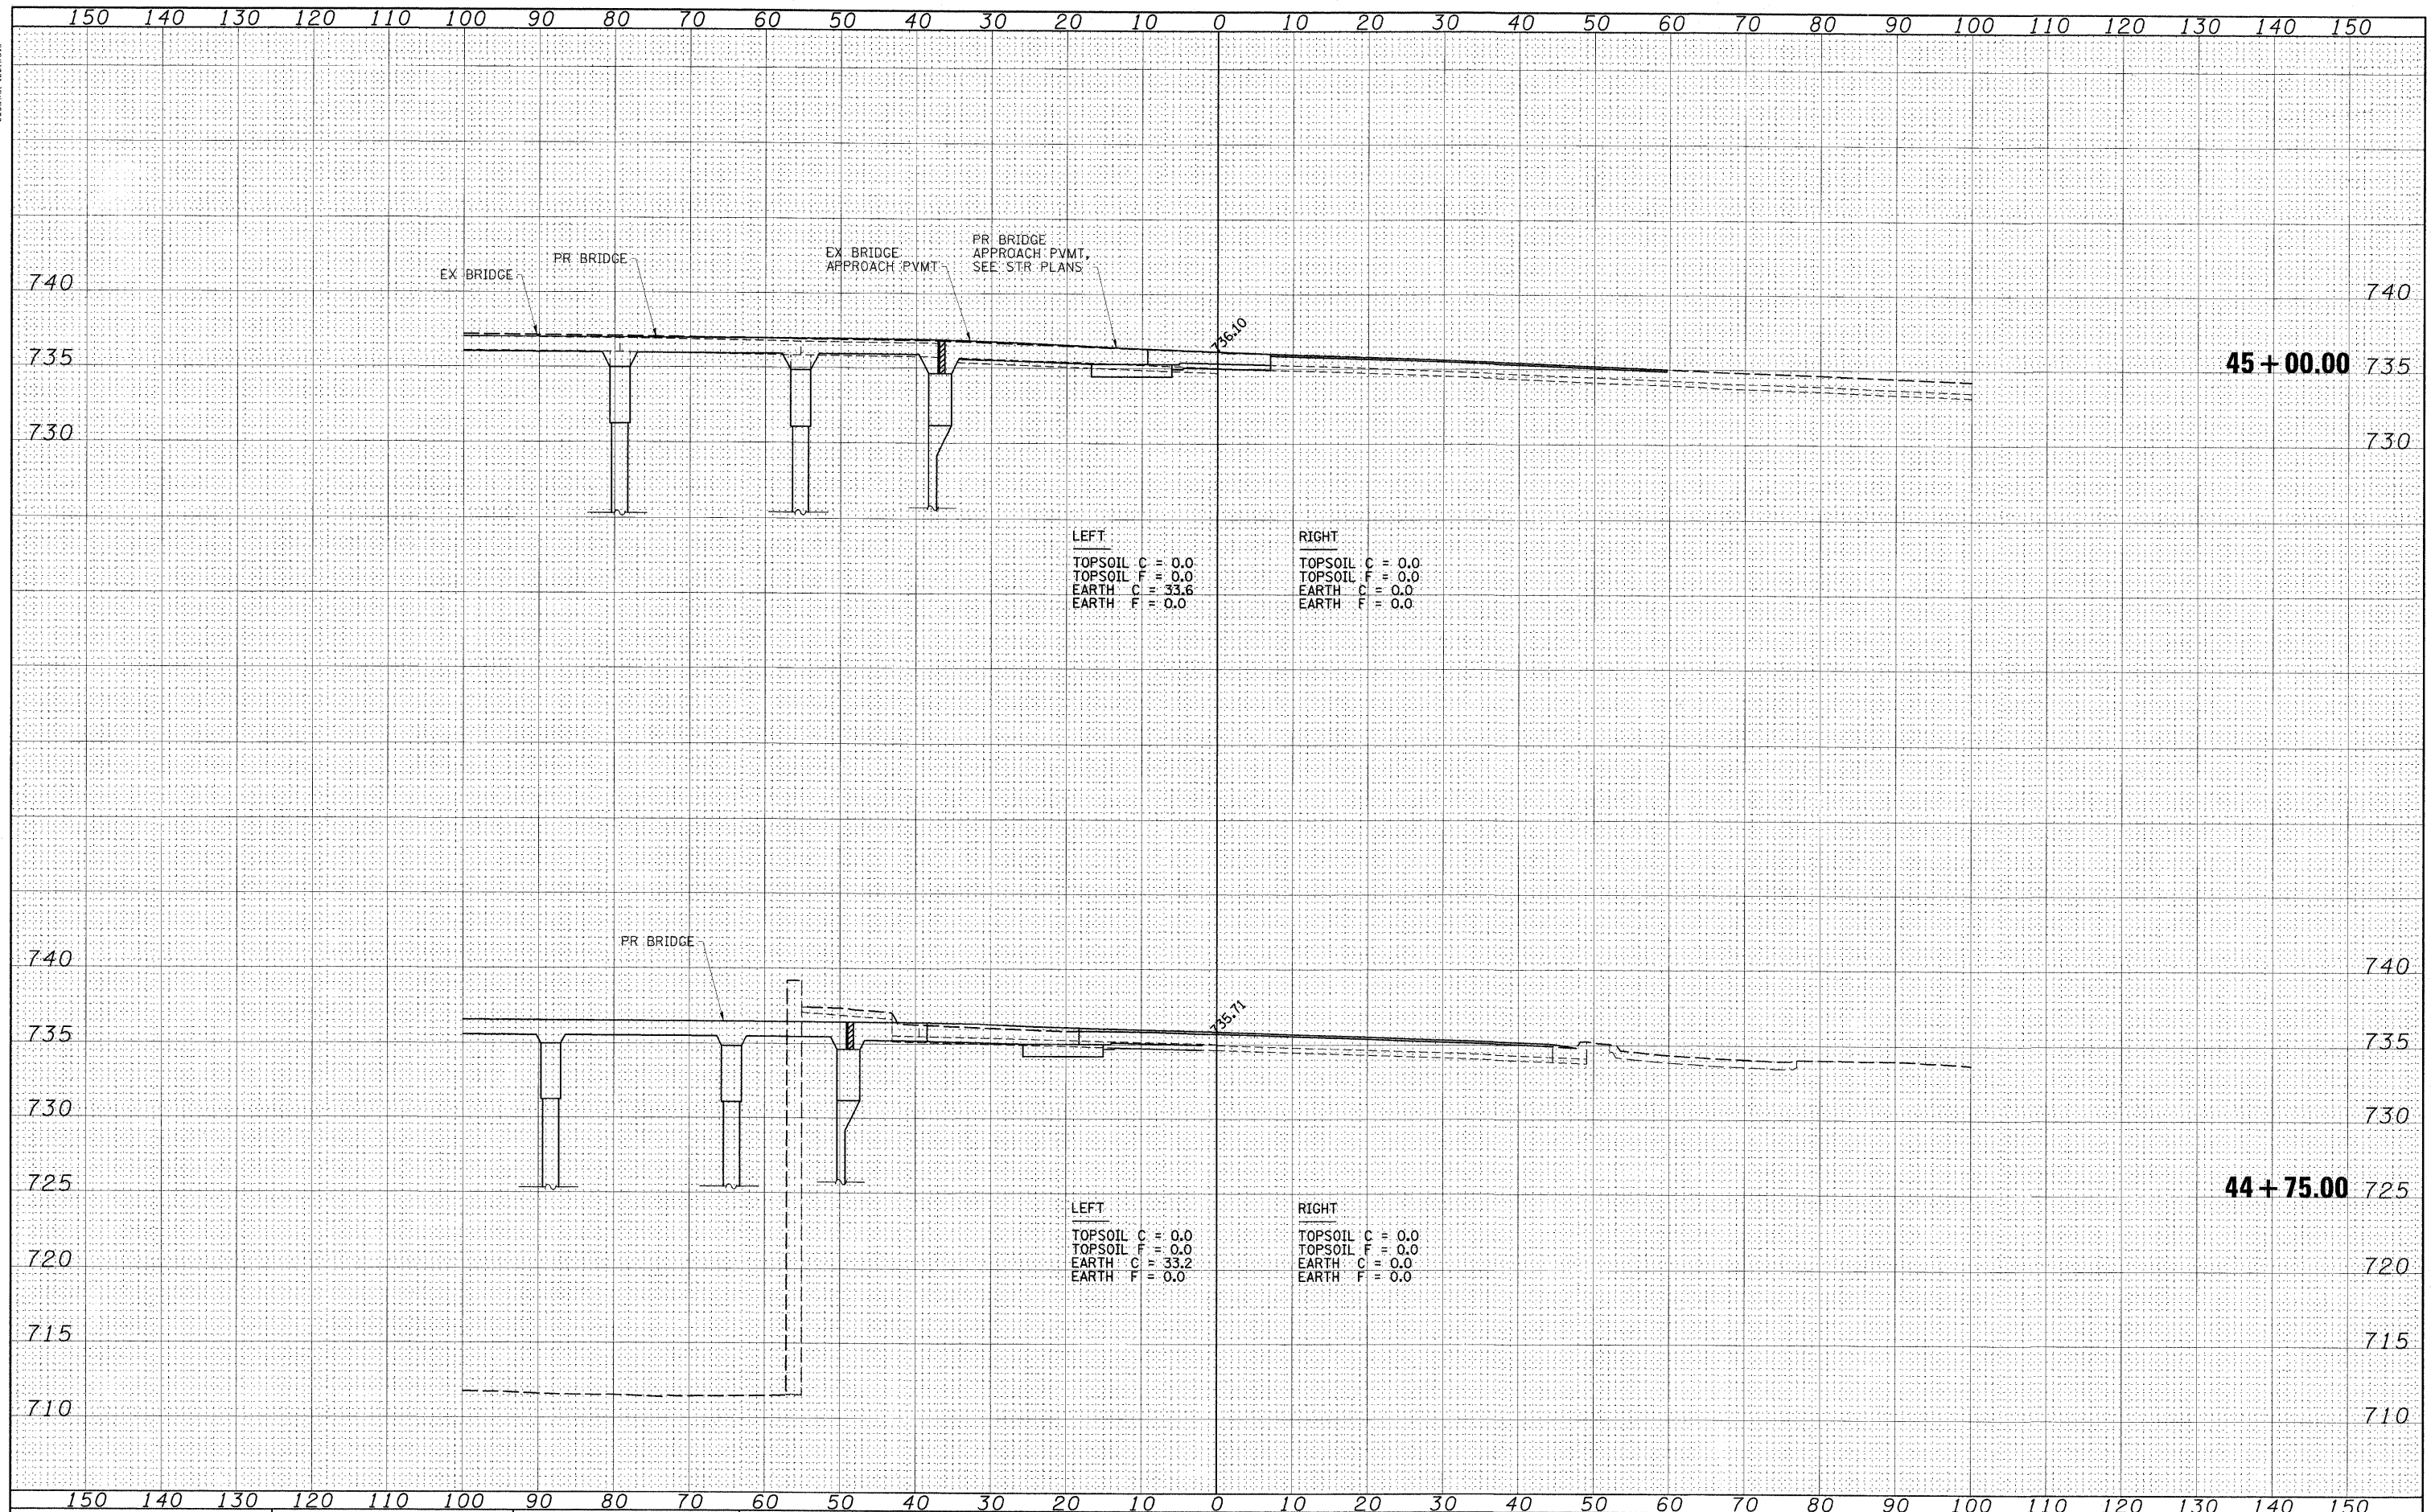

LEFT
TOPSOIL C = 0.0
TOPSOIL F = 0.0
EARTH C = 33.6
EARTH F = 0.0

RIGHT
TOPSOIL C = 0.0
TOPSOIL F = 0.0
EARTH C = 0.0
EARTH F = 0.0

LEFT
TOPSOIL C = 0.0
TOPSOIL F = 0.0
EARTH C = 33.2
EARTH F = 0.0

RIGHT
TOPSOIL C = 0.0
TOPSOIL F = 0.0
EARTH C = 0.0
EARTH F = 0.0

FILE NAME: D774149-SHT-Xsht02.dgn
SCALE: (HORIZ) 1"=10' (VERT) 1"=5'

USER NAME: RJT
PLOT SCALE: 10.0733' / IN.
PLOT DATE: 8/4/2009 10:42:11 AM

DESIGNED: DAJ
DRAWN: HAS/KAH
CHECKED: MTD
DATE: AUGUST 3, 2009

REVISED: -
REVISED: -
REVISED: -
REVISED: -

**STATE OF ILLINOIS
DEPARTMENT OF TRANSPORTATION**

US ROUTE 45 CROSS SECTIONS
SCALE: AS SHOWN SHEET NO. 3 OF 3 SHEETS STA. 44+75.00 TO STA. 45+00.00

F.A.P. RTE. 325	SECTION (19VBR)BR	COUNTY COLES	TOTAL SHEETS 92	SHEET NO. 92
FED. ROAD DIST. NO. ILLINOIS FED. AID PROJECT			CONTRACT NO. 74149	