


Note: Trim existing long. reinf. to accommodate new joint opening (typ.)

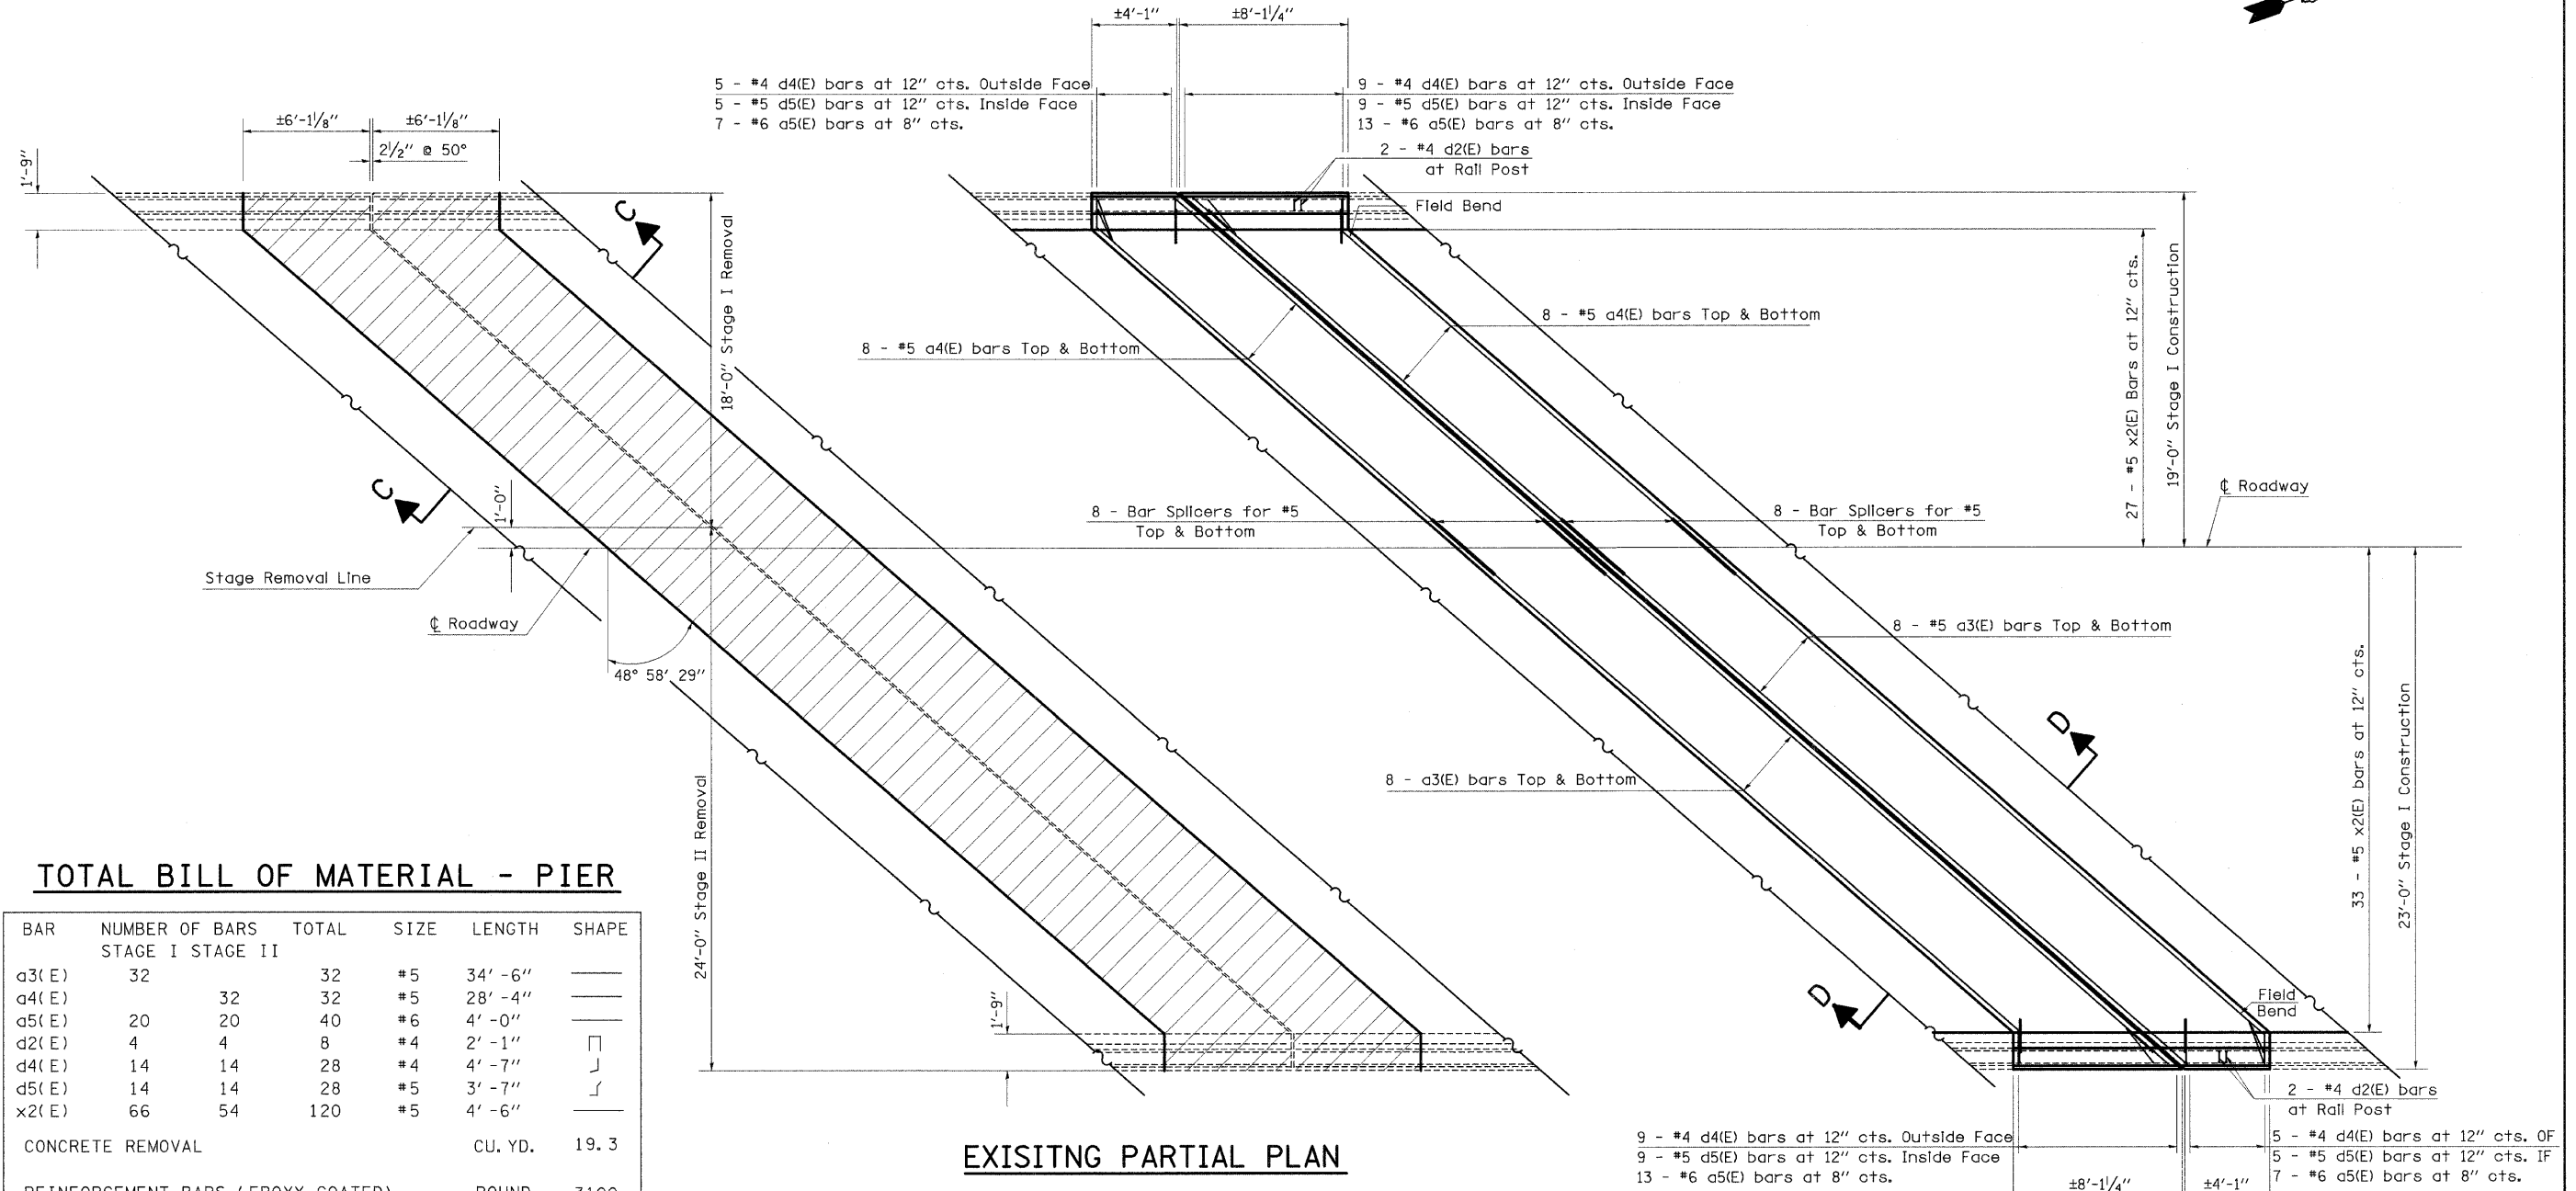

TOTAL BILL OF MATERIAL - PIER

BAR	NUMBER OF BARS		TOTAL	SIZE	LENGTH	SHAPE
	STAGE I	STAGE II				
a3(E)	32	32	32	#5	34' -6"	—
a4(E)		32	32	#5	28' -4"	—
a5(E)	20	20	40	#6	4' -0"	—
d2(E)	4	4	8	#4	2' -1"	□
d4(E)	14	14	28	#4	4' -7"	J
d5(E)	14	14	28	#5	3' -7"	J
x2(E)	66	54	120	#5	4' -6"	—
CONCRETE REMOVAL			CU. YD.	19.3		
REINFORCEMENT BARS (EPOXY COATED)			POUND	3100		
CONCRETE SUPERSTRUCTURE			CU. YD.	21.9		

REINFORCEMENT BARS DESIGNATED (E) SHALL BE EPOXY COATED

EXISTING PARTIAL PLAN

PROPOSED PARTIAL PLAN

