



PROJECT BEGINS

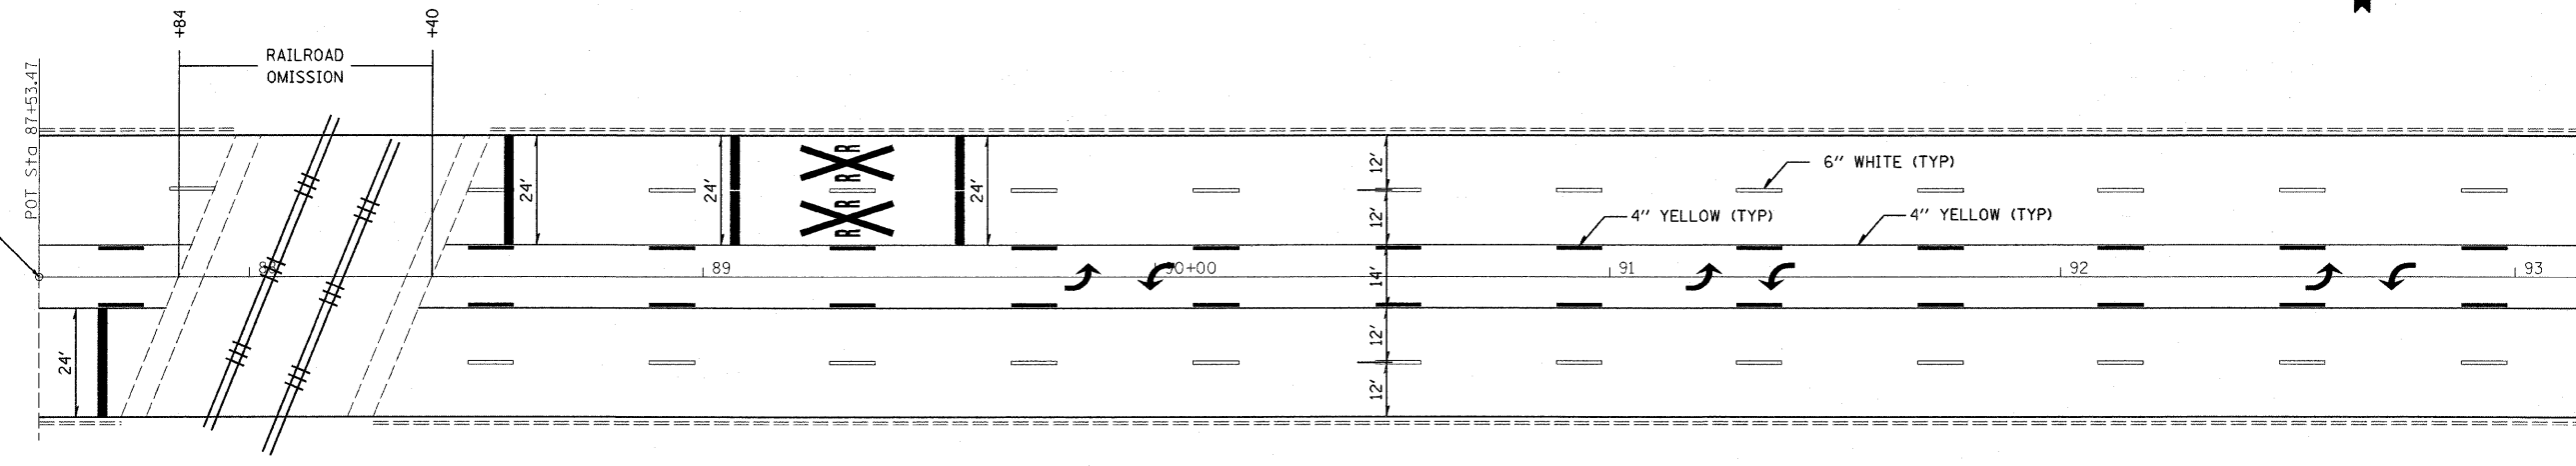

CALHOUN STREET

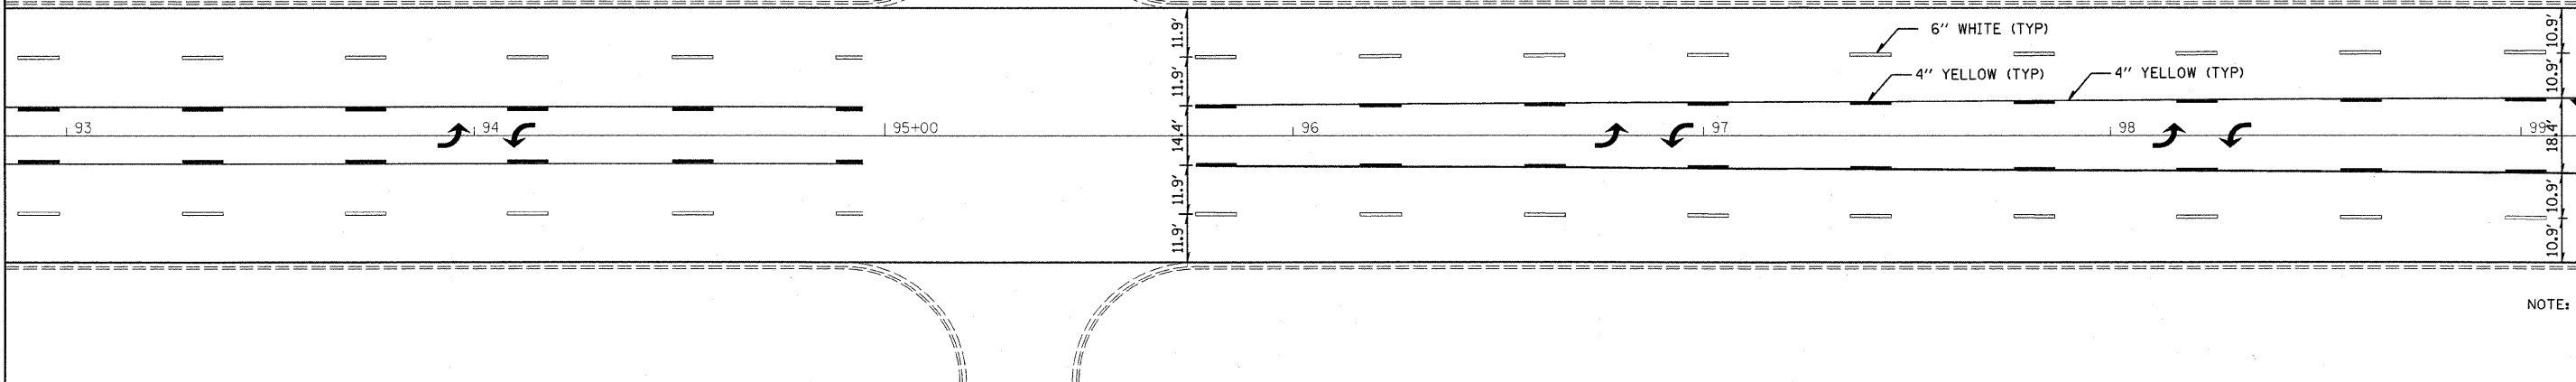

NOTE:

FILE NAME =	USER NAME = teasleyck	DESIGNED -	REVISED -	<b>STATE OF ILLINOIS DEPARTMENT OF TRANSPORTATION</b>	<b>PLAN SHEETS &amp; PAVEMENT MARKING PLANS</b>			F.A.P. RTE.	SECTION	COUNTY	TOTAL SHEETS	SHEET NO.			
c:\pw_work\pw\dot\teasleyck\ad0155961\0774421-shr-plan5.dgn		DRAWN -	REVISED -		SCALE:	SHEET NO.	OF	SHEETS	STA.	TO STA.	323	(132-1,137Z)RS-3	Macon	12	17
		CHECKED -	REVISED -												
		DATE -	REVISED -												
		PLOT SCALE = 28.0000' / 1" IN.													
		PLOT DATE = 10/16/2009													
											CONTRACT NO. 74421		ILLINOIS FED. AID PROJECT		