



STATE OF ILLINOIS  
DEPARTMENT OF TRANSPORTATION

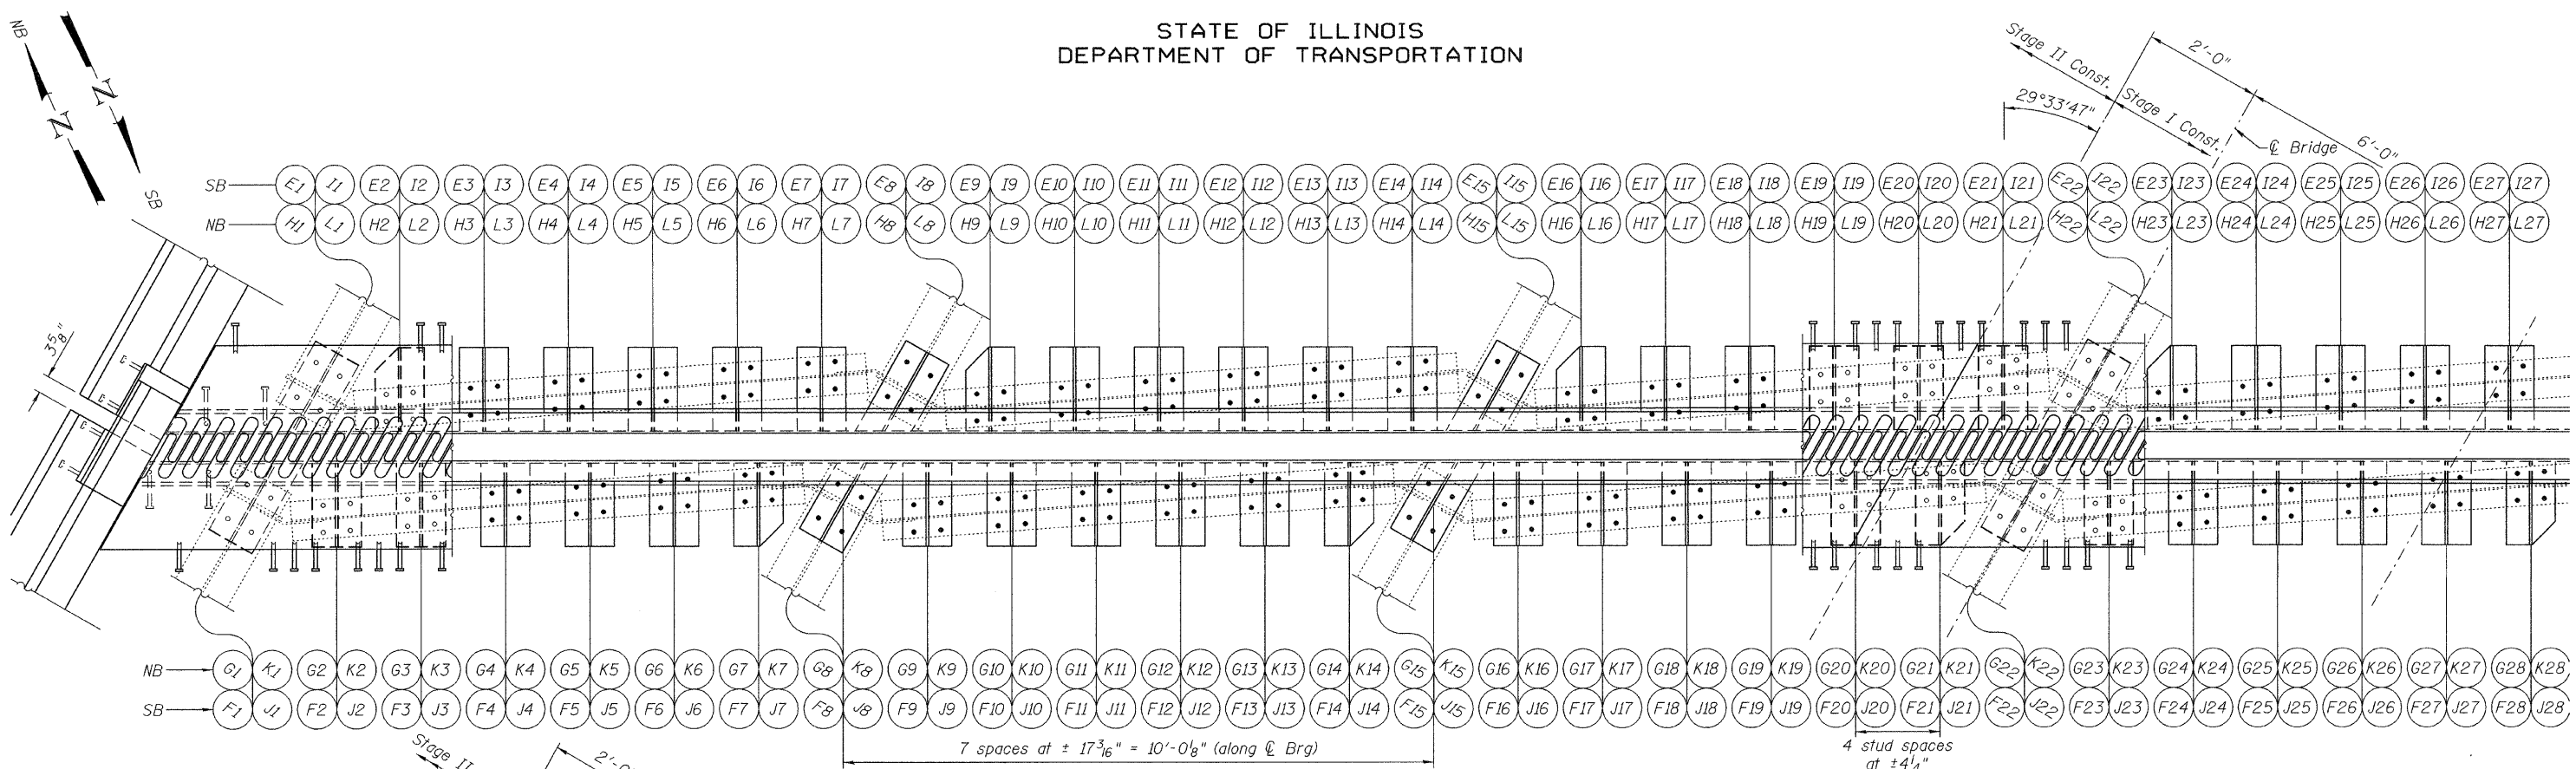

PLAN  
(Median Side)

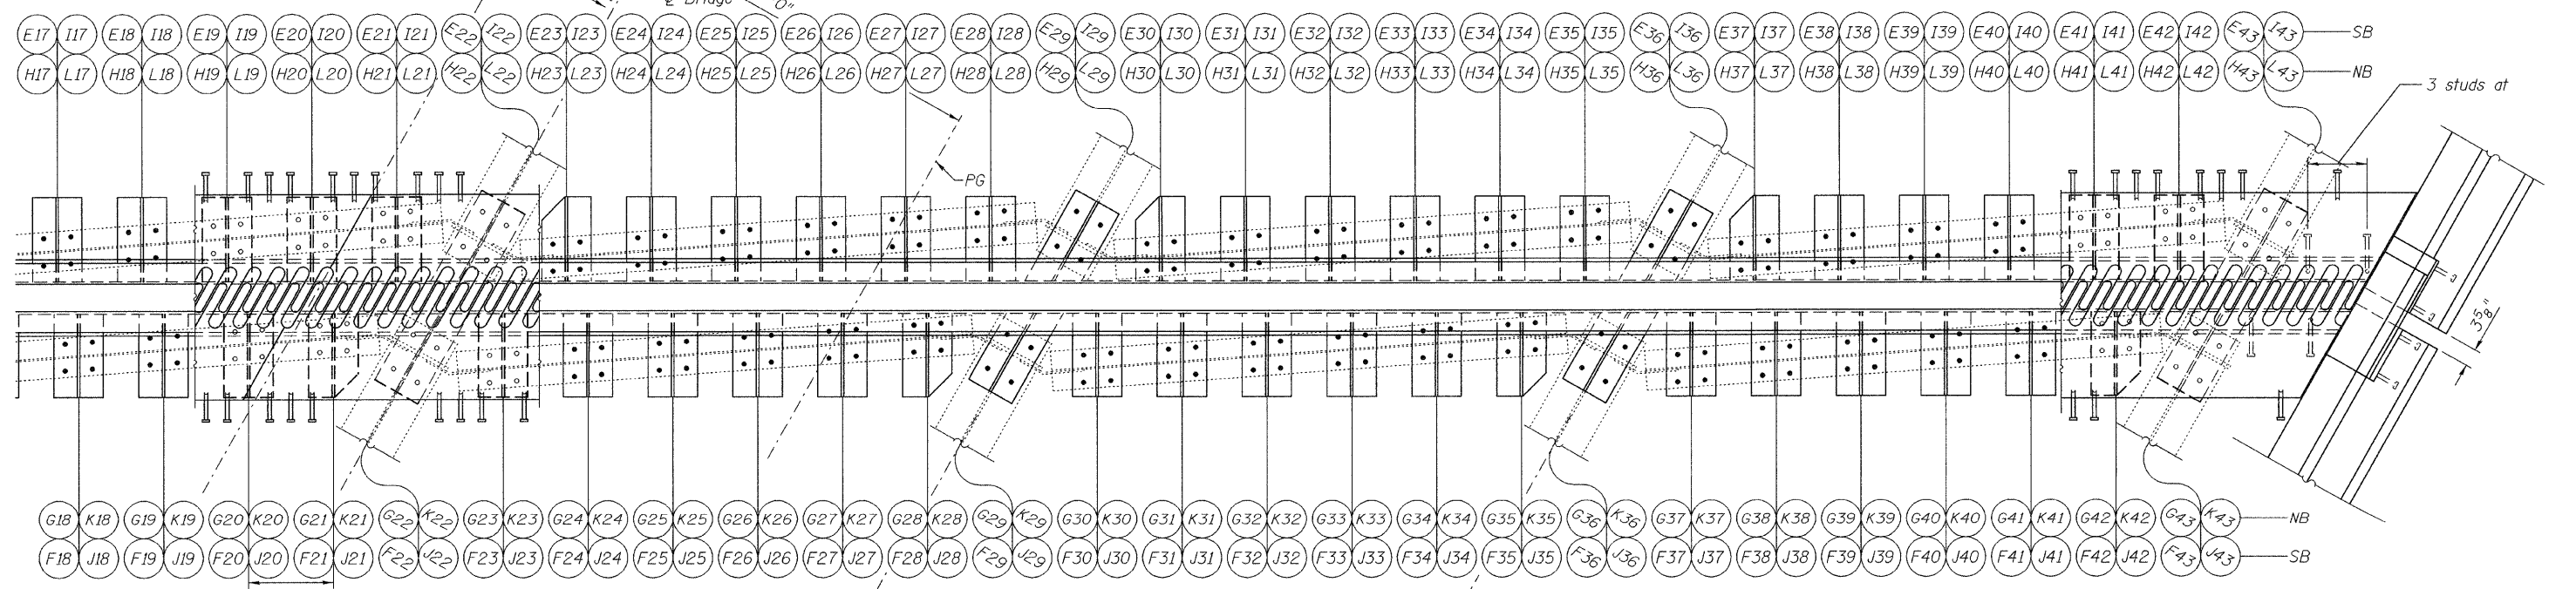

PLAN  
(Outer Side)

DESIGNED J. Uehle  
CHECKED A. Hallway  
DRAWN J. Uehle  
CHECKED A. Hallway

NOVEMBER 5, 2009  
EXAMINED *A. Carl Perry*  
ENGINEER OF STRUCTURAL SERVICES  
PASSED *Ralph E. Anderson*  
ENGINEER OF BRIDGES AND STRUCTURES

- Removal of existing top & bottom flange of W12x40 crossframe
- Removal of corner of existing top flange of plate girder

- SB Pier 4 S stools - "E"
- SB Pier 4 N stools - "F"
- NB Pier 4 S stools - "G"
- NB Pier 4 N stools - "H"
- SB Pier 8 S stools - "I"
- SB Pier 8 N stools - "J"
- NB Pier 8 S stools - "K"
- NB Pier 8 N stools - "L"

PIER 4 & 8 FINGER PLATE PLAN  
SN 082-0247 & 0248

SHEET NO. 13 20 SHEETS	F.A.I. RTE.	SECTION	COUNTY	TOTAL SHEETS	SHEET NO.
	255	82-1HVB-I-1	ST. CLAIR	45	38
FED. ROAD DIST. NO.			ILLINOIS FED. AID PROJECT		
			CONTRACT NO. 76926		