
 



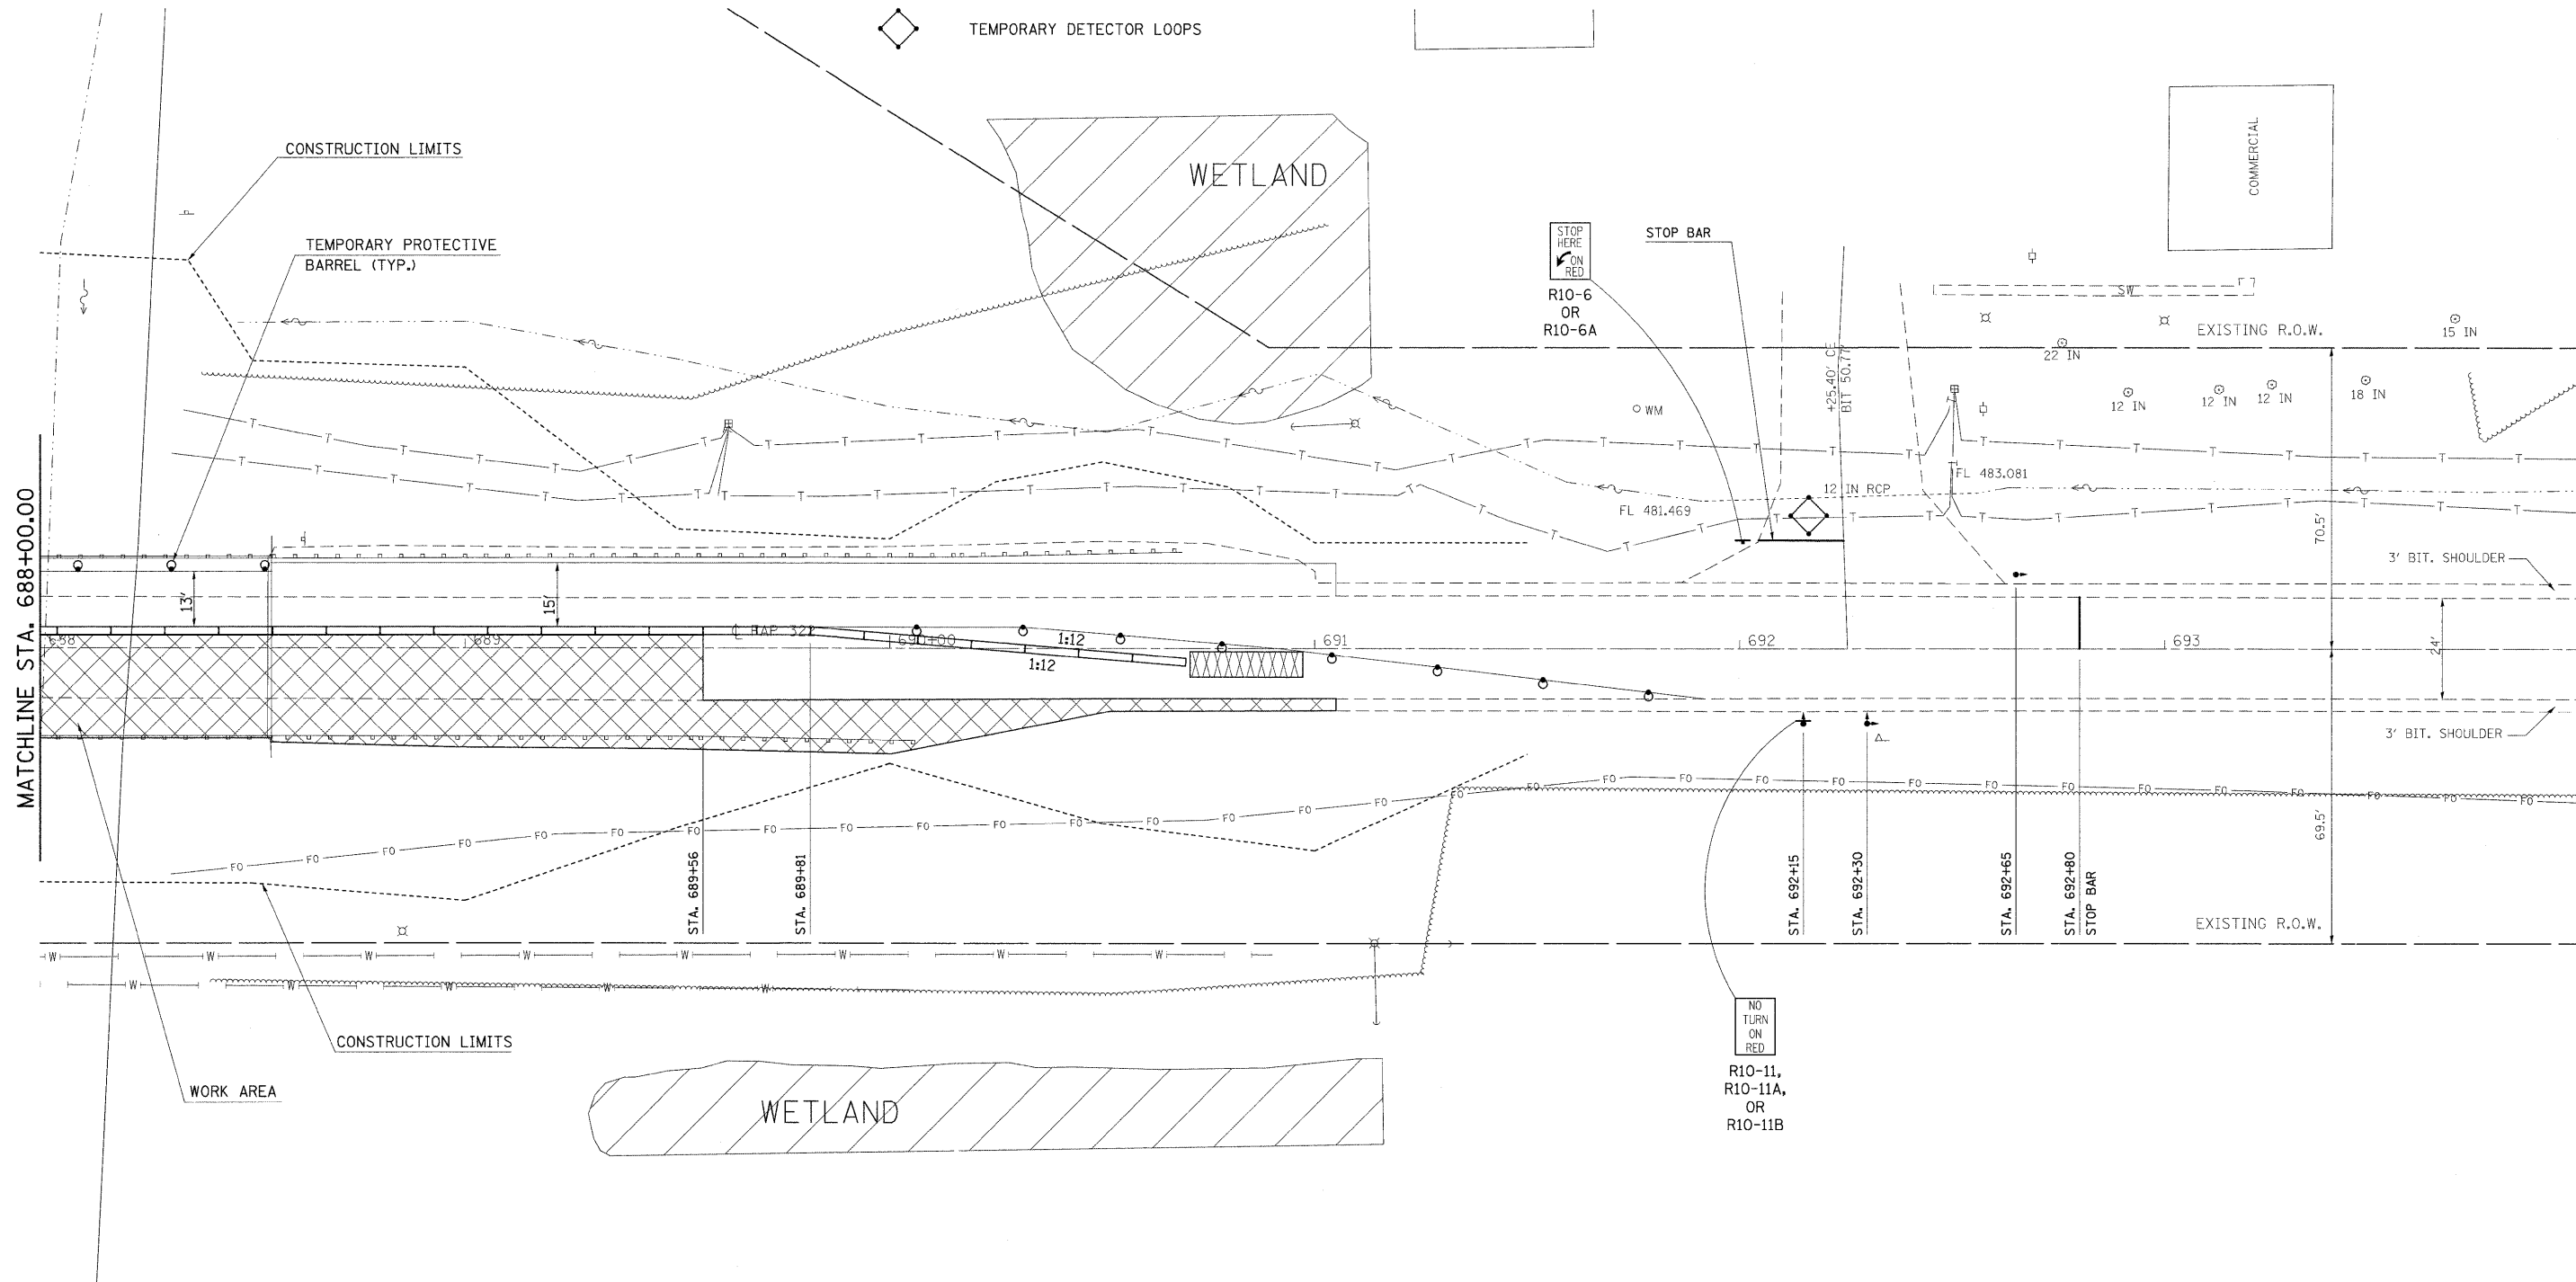
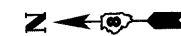



LEGEND

-  IMPACT ATTENUATOR
-  TEMPORARY CONCRETE BARRIER
-  BARRELS OR BARRICADES WITH STEADY BURNING LIGHT
-  TEMPORARY BRIDGE TRAFFIC SIGNALS
-  TEMPORARY DETECTOR LOOPS



MATCHLINE STA. 688+00.00

NO TURN ON RED
R10-11,
R10-11A,
OR
R10-11B

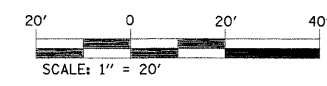

PLAN

DATE	
BY	
CHECKED	
DATE	
BY	
DATE	
BY	
DATE	

PROFILE

DATE	
BY	
CHECKED	
DATE	
BY	
DATE	
BY	
DATE	

FILE NAME =	USER NAME = harbaughrd	DESIGNED -	REVISED -	STATE OF ILLINOIS DEPARTMENT OF TRANSPORTATION	STAGE I CONSTRUCTION		F.A.P. RTE.	SECTION	COUNTY	TOTAL SHEETS	SHEET NO.	
c:\pw\work\pwsdot\harbaughrd\dms52336\stg07206a.dgn		DRAWN -	REVISED -		SCALE: 20	SHEET NO. 4 OF 6 SHEETS	STA. 688+00 TO STA. 694+00	322	25BR-1	MARION	63	17
		CHECKED -	REVISED -		CONTRACT NO. 76A83							
		DATE -	REVISED -		ILLINOIS FED. AID PROJECT							