


| | | | |
|---------------|------------------|----|------|
| FINAL SURVEY | SURVEYED | BY | DATE |
| NOTE BOOK NO. | PLOTTED TEMPLATE | | |
| | AREAS CHECKED | | |

| | | | |
|-----------------|------------------|----|------|
| ORIGINAL SURVEY | SURVEYED | BY | DATE |
| NOTE BOOK NO. | PLOTTED TEMPLATE | | |
| | AREAS CHECKED | | |

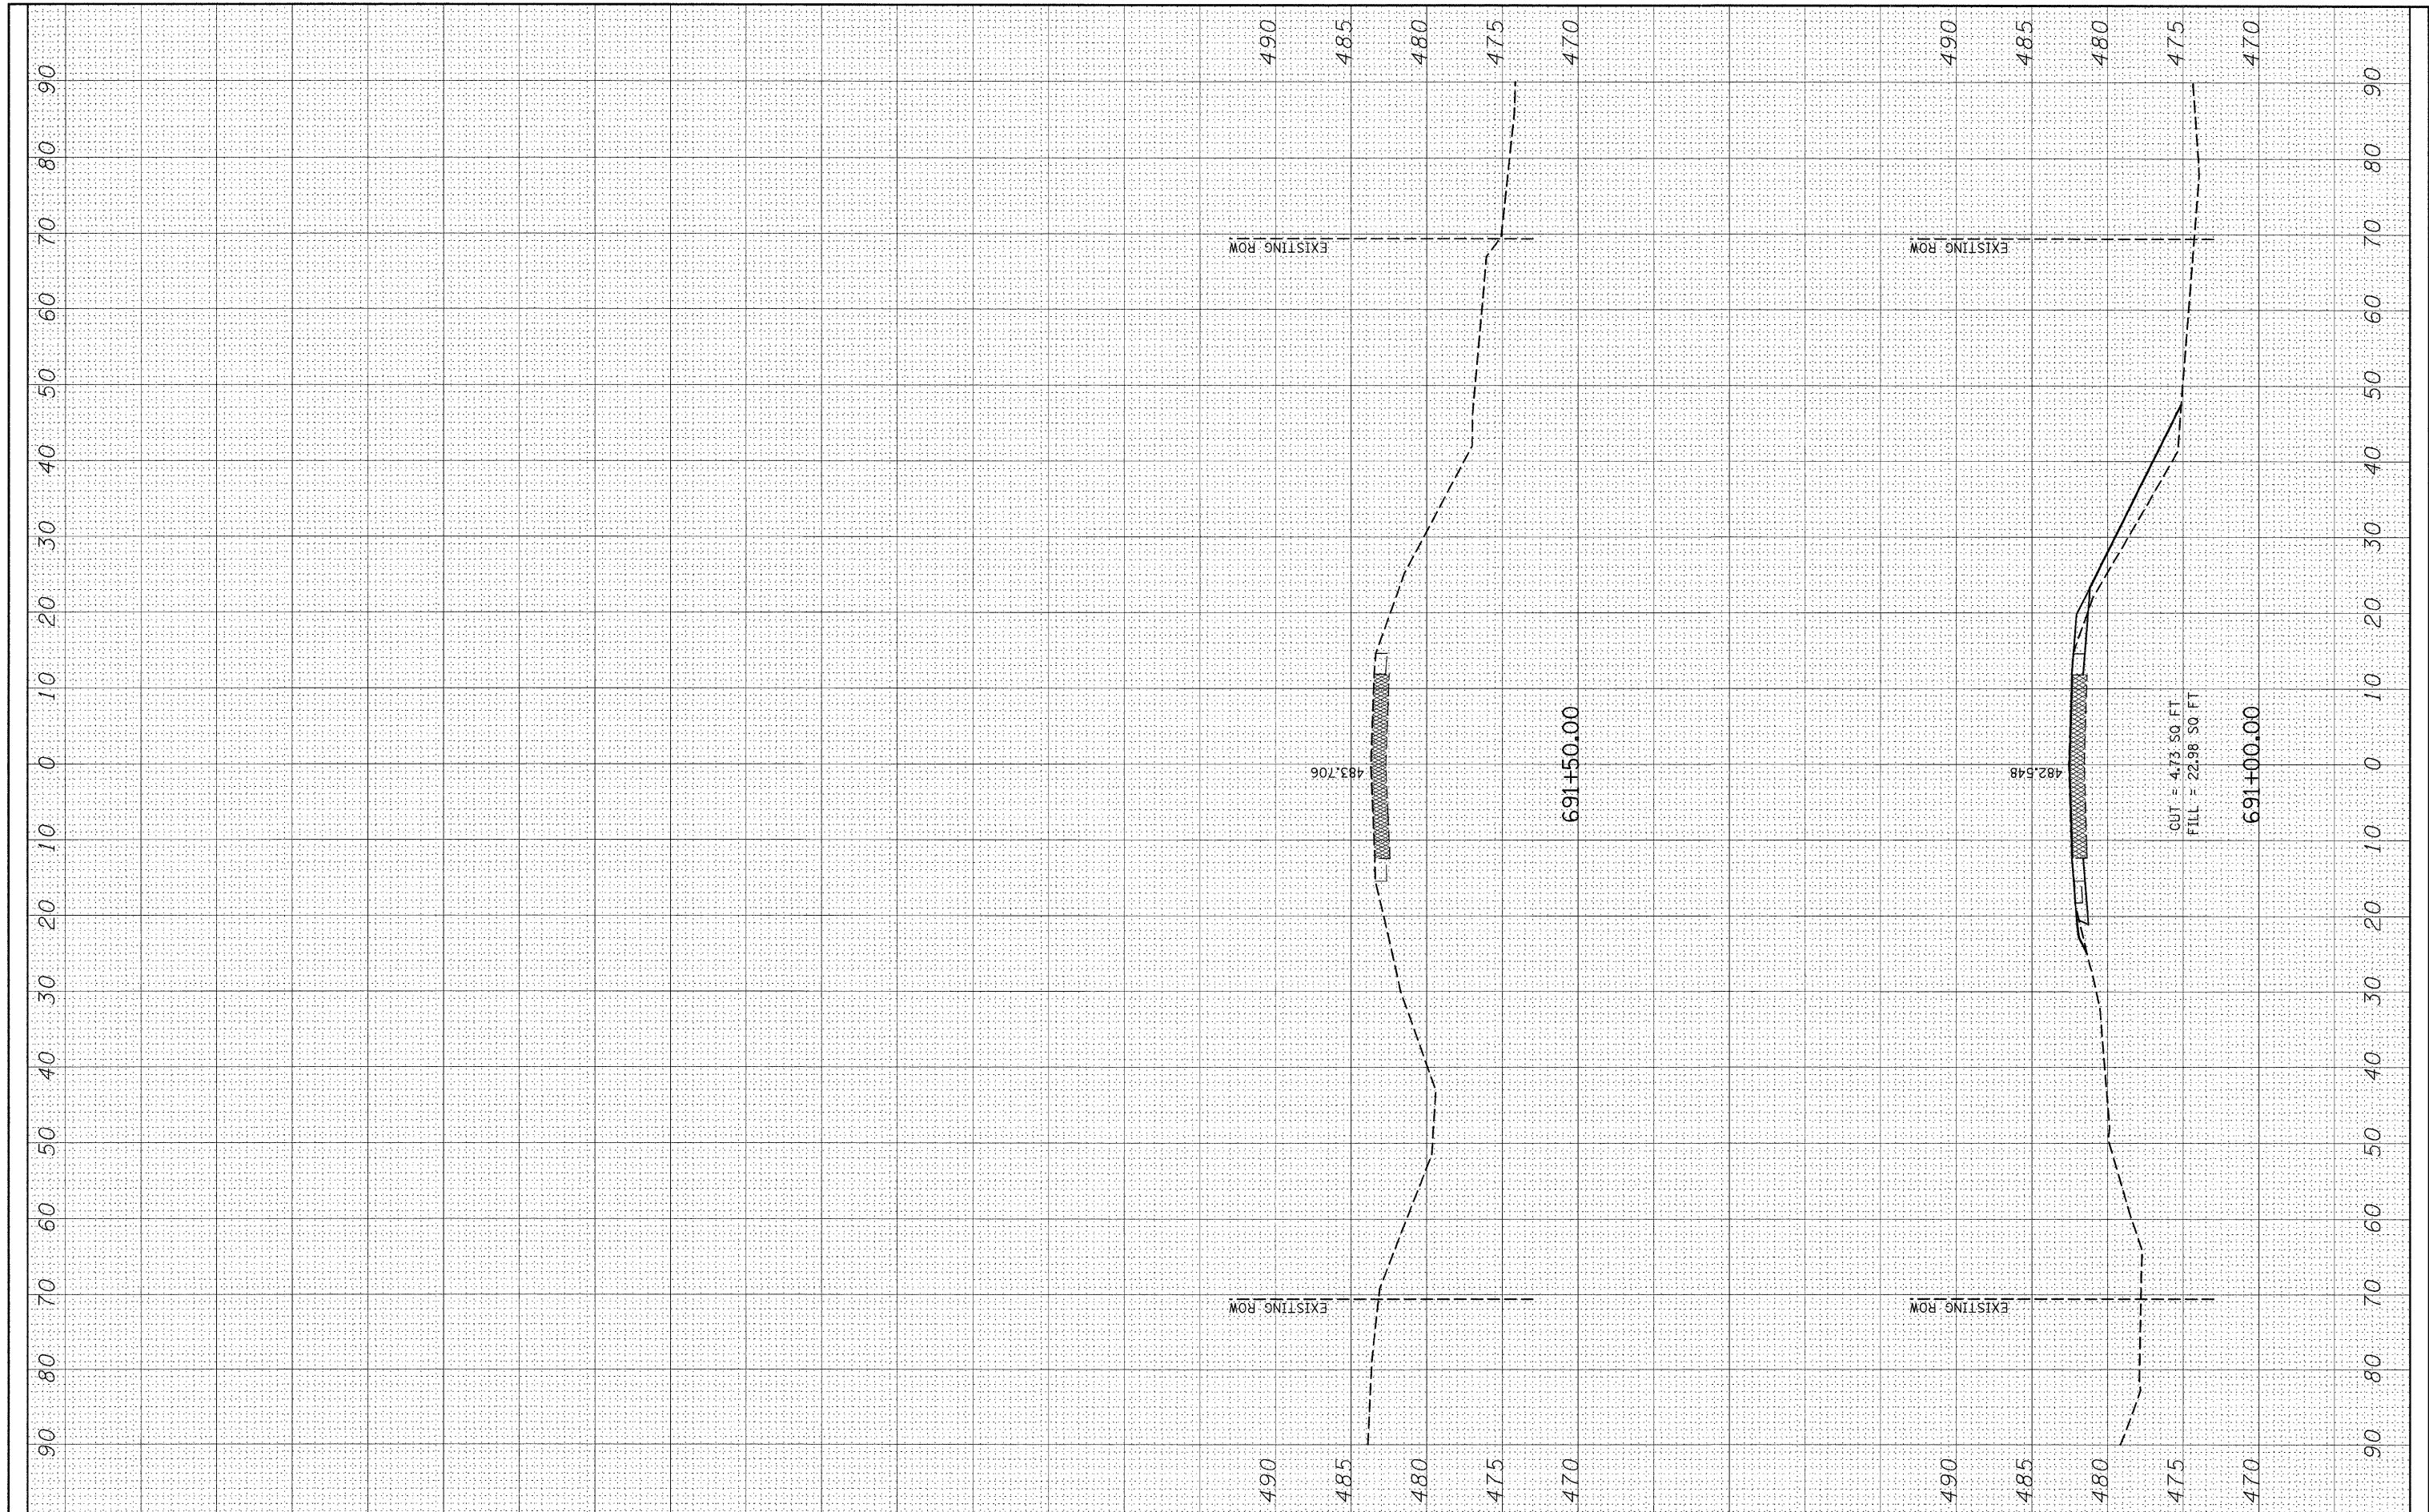

| | | | | | | | | | | | | |
|--------------------|--------------------|------------|-----------|---|----------------------------------|-------------------------|----------------------------|--------------------|----------------|---------------|-----------------|--------------|
| FILE NAME = #FILE# | USER NAME = #USER# | DESIGNED - | REVISED - | STATE OF ILLINOIS DEPARTMENT OF TRANSPORTATION | CROSS SECTIONS - MAINLINE | | | F.A.P. RTE. 322 | SECTION 25BR-1 | COUNTY MARION | TOTAL SHEETS 63 | SHEET NO. 59 |
| | | DRAWN - | REVISED - | | SCALE: 20 | SHEET NO. 5 OF 5 SHEETS | STA. 691+00 TO STA. 691+50 | CONTRACT NO. 76A83 | | | | |
| | | CHECKED - | REVISED - | | ILLINOIS FED. AID PROJECT | | | | | | | |
| | | DATE - | REVISED - | | | | | | | | | |