
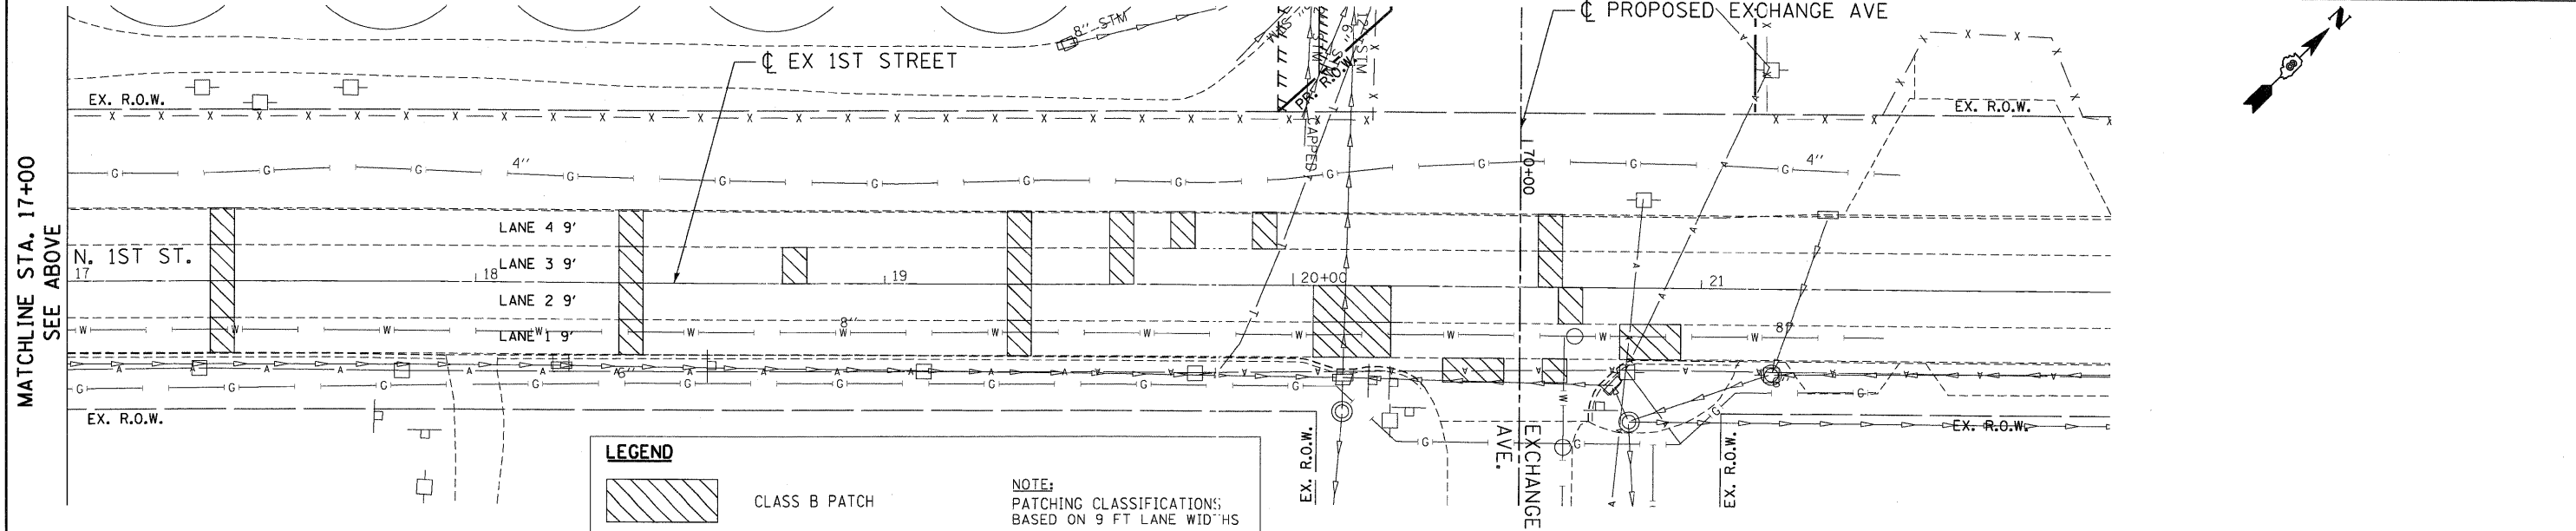
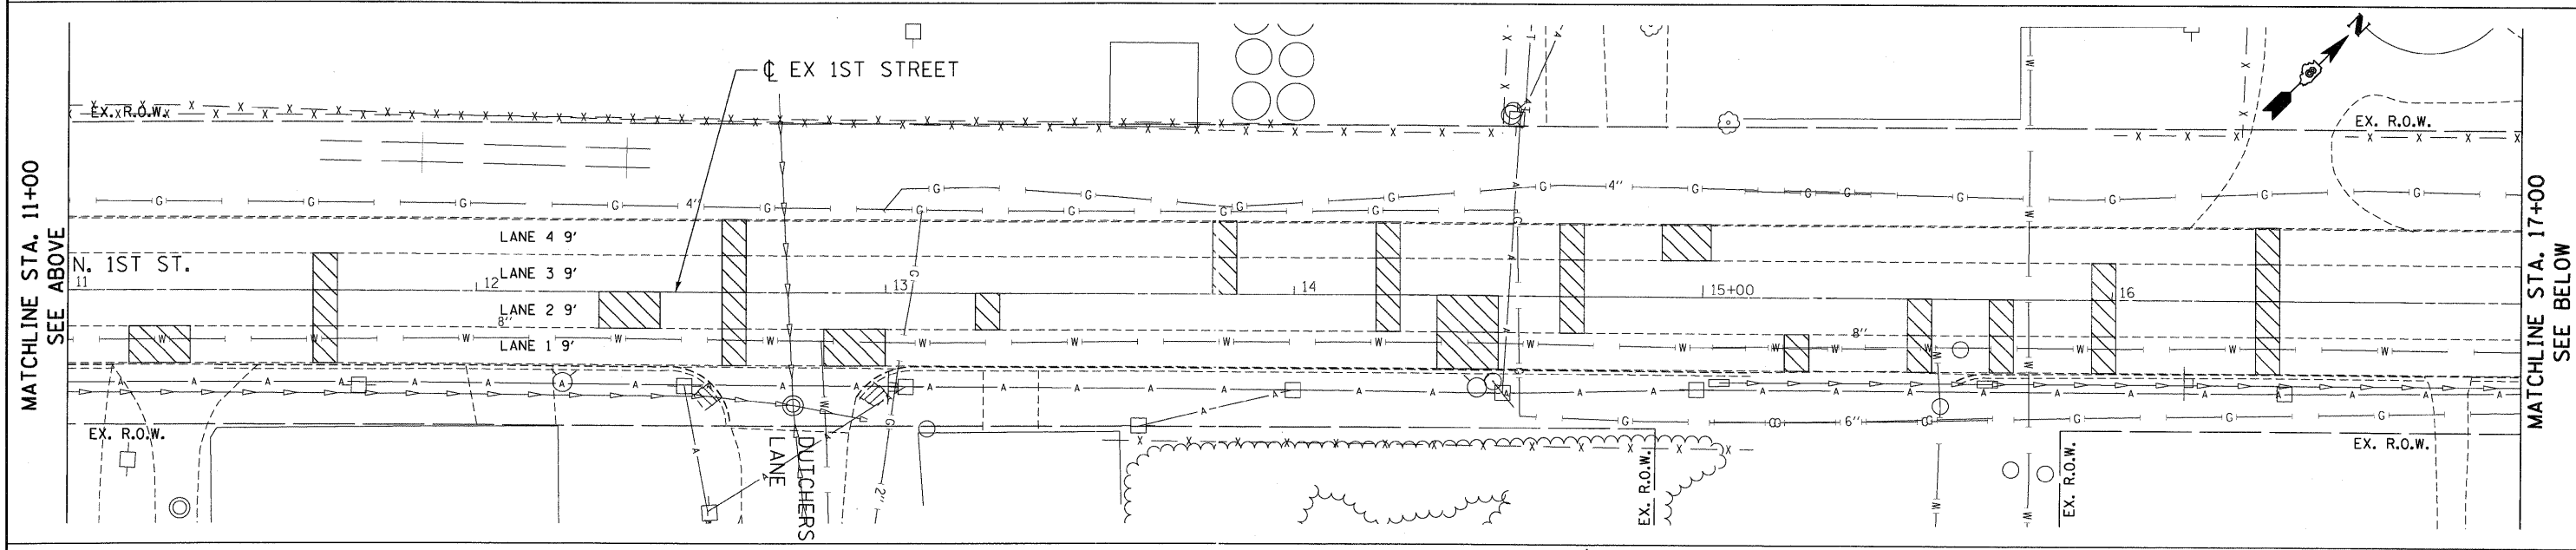


FILE NAME = USER NAME = #USER# DESIGNED - ACL REVISED - DRAWN - JFS REVISED - CHECKED - ACL REVISED - DATE - 10/09/09 REVISED -
 PLOT SCALE = #SCALE# PLOT DATE = #DATE#
 STATE OF ILLINOIS DEPARTMENT OF TRANSPORTATION I-70 CONNECTION
 PAVEMENT PATCHING PLAN 1ST STREET STA. 5+00.00 TO STA. 22+00.00
 SCALE: 1"=20' SHEET NO. OF SHEETS STA. TO STA.

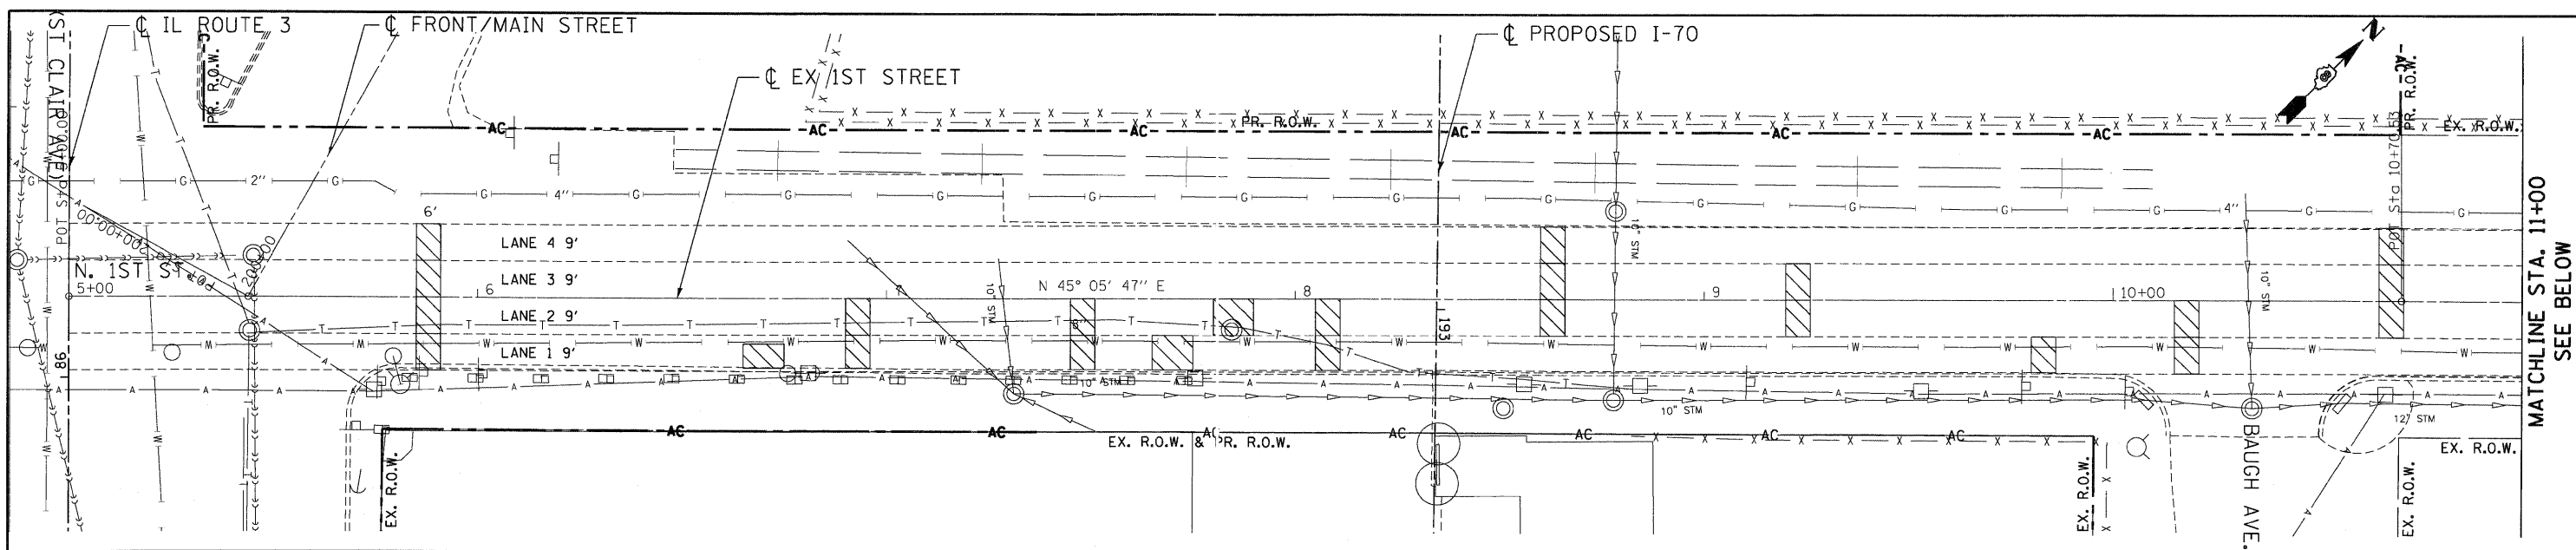

LEGEND
 CLASS B PATCH

NOTE:
 PATCHING CLASSIFICATIONS
 BASED ON 9 FT LANE WIDTHS

FILE NAME = #FILE#
TENG TENG & ASSOCIATES, INC.
 ENGINEERS, ARCHITECTS & PLANNERS
 CHICAGO, ILLINOIS

DESIGNED - ACL	REVISED -
DRAWN - JFS	REVISED -
CHECKED - ACL	REVISED -
DATE - 10/09/09	REVISED -

STATE OF ILLINOIS
DEPARTMENT OF TRANSPORTATION
 I-70 CONNECTION

PAVEMENT PATCHING PLAN
1ST STREET
STA. 5+00.00 TO STA. 22+00.00
 SCALE: 1"=20' SHEET NO. OF SHEETS STA. TO STA.

F.A.P. RTE. 9153	SECTION 82-1K	COUNTY ST. CLAIR	TOTAL SHEETS 107	SHEET NO. 29
FED. ROAD DIST. NO.		ILLINOIS FED. AID PROJECT		

MATCHLINE STA. 11+00
SEE BELOW

MATCHLINE STA. 17+00
SEE BELOW