






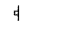
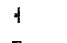

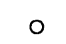

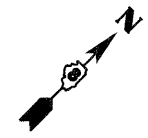
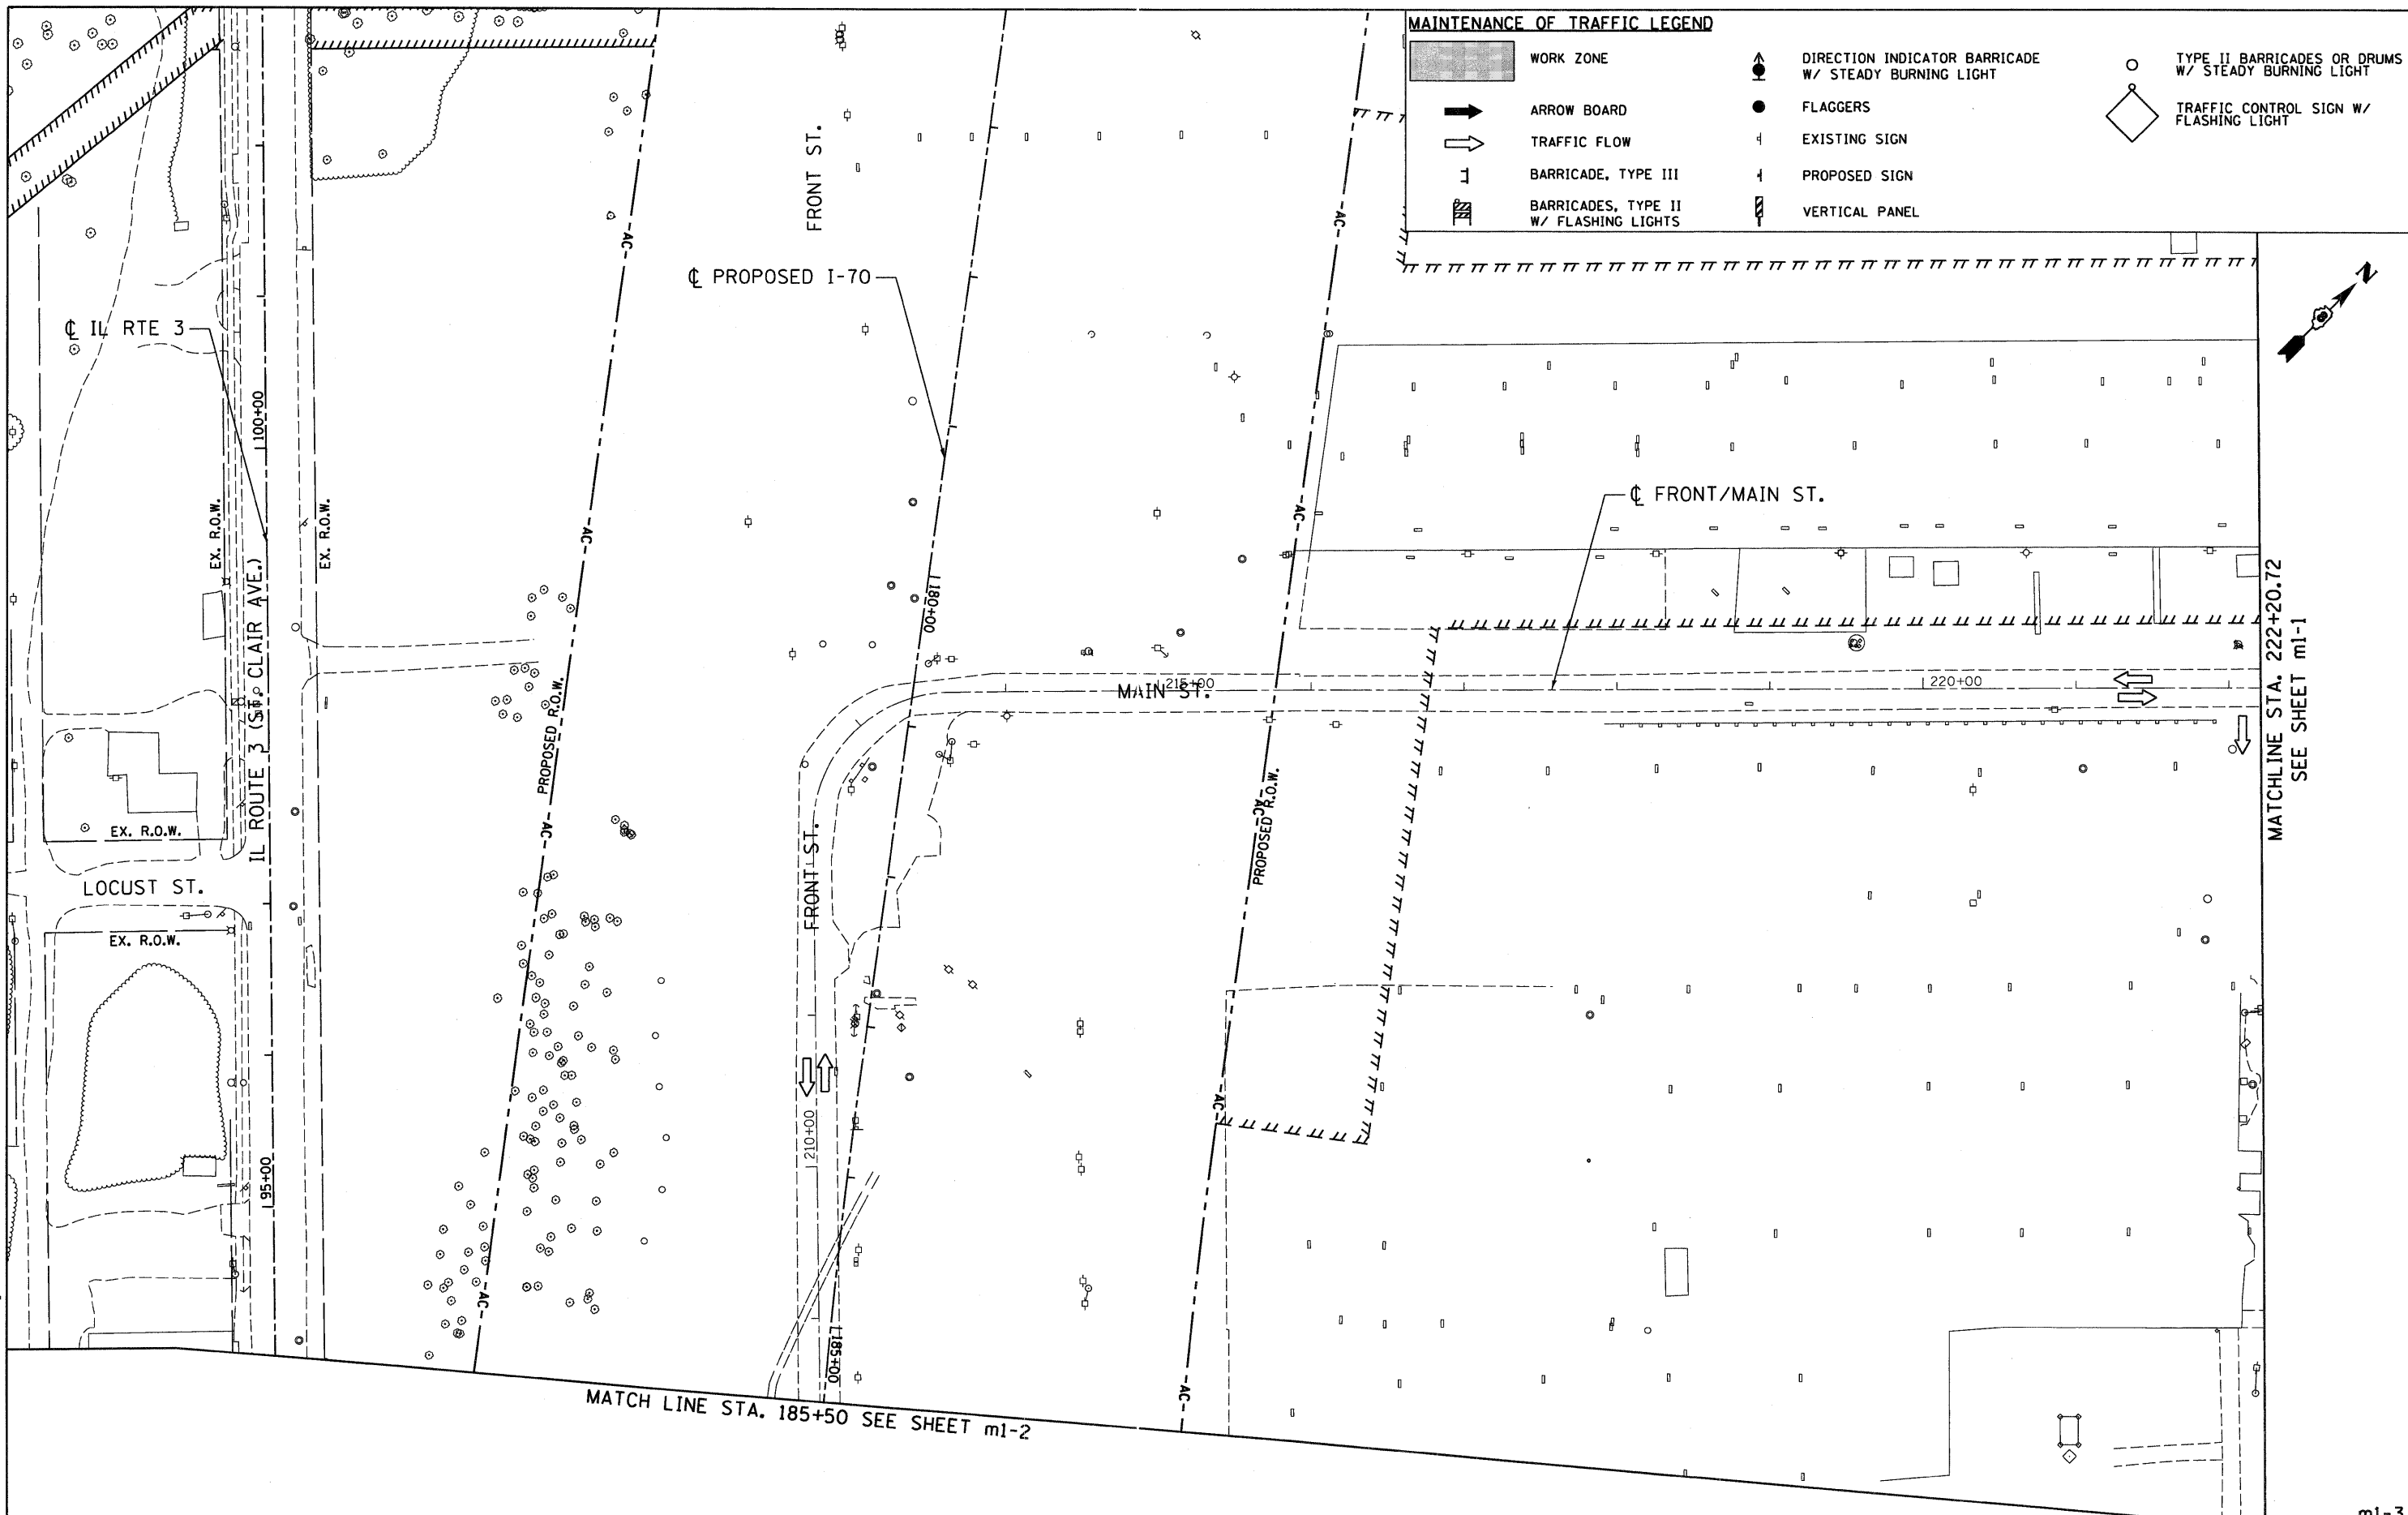


MAINTENANCE OF TRAFFIC LEGEND

-  WORK ZONE
-  ARROW BOARD
-  TRAFFIC FLOW
-  BARRICADE, TYPE III
-  BARRICADES, TYPE II W/ FLASHING LIGHTS
-  DIRECTION INDICATOR BARRICADE W/ STEADY BURNING LIGHT
-  FLAGGERS
-  EXISTING SIGN
-  PROPOSED SIGN
-  VERTICAL PANEL
-  TYPE II BARRICADES OR DRUMS W/ STEADY BURNING LIGHT
-  TRAFFIC CONTROL SIGN W/ FLASHING LIGHT

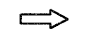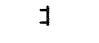

FILE NAME = #FILEL#
 USER NAME = #USER#
 DESIGNED - AAB
 DRAWN - MNR
 CHECKED - DPD
 DATE - 10/09/09
 PLOT SCALE = #SCALE#
 PLOT DATE = #DATE#

FILE NAME = #FILEL#	USER NAME = #USER#	DESIGNED - AAB	REVISED -
ABNA ENGINEERING INC. PROFESSIONAL ENGINEERS EAST ST. LOUIS, ILLINOIS	PLOT SCALE = #SCALE#	DRAWN - MNR	REVISED -
ABNA	PLOT DATE = #DATE#	CHECKED - DPD	REVISED -
		DATE - 10/09/09	REVISED -

STATE OF ILLINOIS
DEPARTMENT OF TRANSPORTATION
 I-70 CONNECTION

MAINTENANCE OF TRAFFIC PLANS
1ST STREET /FRONT STREET
STAGE I

SCALE: 1"=50' SHEET NO. OF SHEETS STA. TO STA.

F.A.P. RTE.	SECTION	COUNTY	TOTAL SHEETS	SHEET NO.
9153	82-1K	ST. CLAIR	107	33
FED. ROAD DIST. NO.		ILLINOIS FED. AID PROJECT		
CONTRACT NO. 76C40				

m1-3