


MAINTENANCE OF TRAFFIC LEGEND

	WORK ZONE		DIRECTION INDICATOR BARRICADE W/ STEADY BURNING LIGHT		TYPE II BARRICADES OR DRUMS W/ STEADY BURNING LIGHT
	ARROW BOARD		FLAGGERS		TRAFFIC CONTROL SIGN W/ FLASHING LIGHT
	TRAFFIC FLOW		EXISTING SIGN		PROPOSED SIGN
	BARRICADE, TYPE III		VERTICAL PANEL		
	BARRICADES, TYPE II W/ FLASHING LIGHTS				

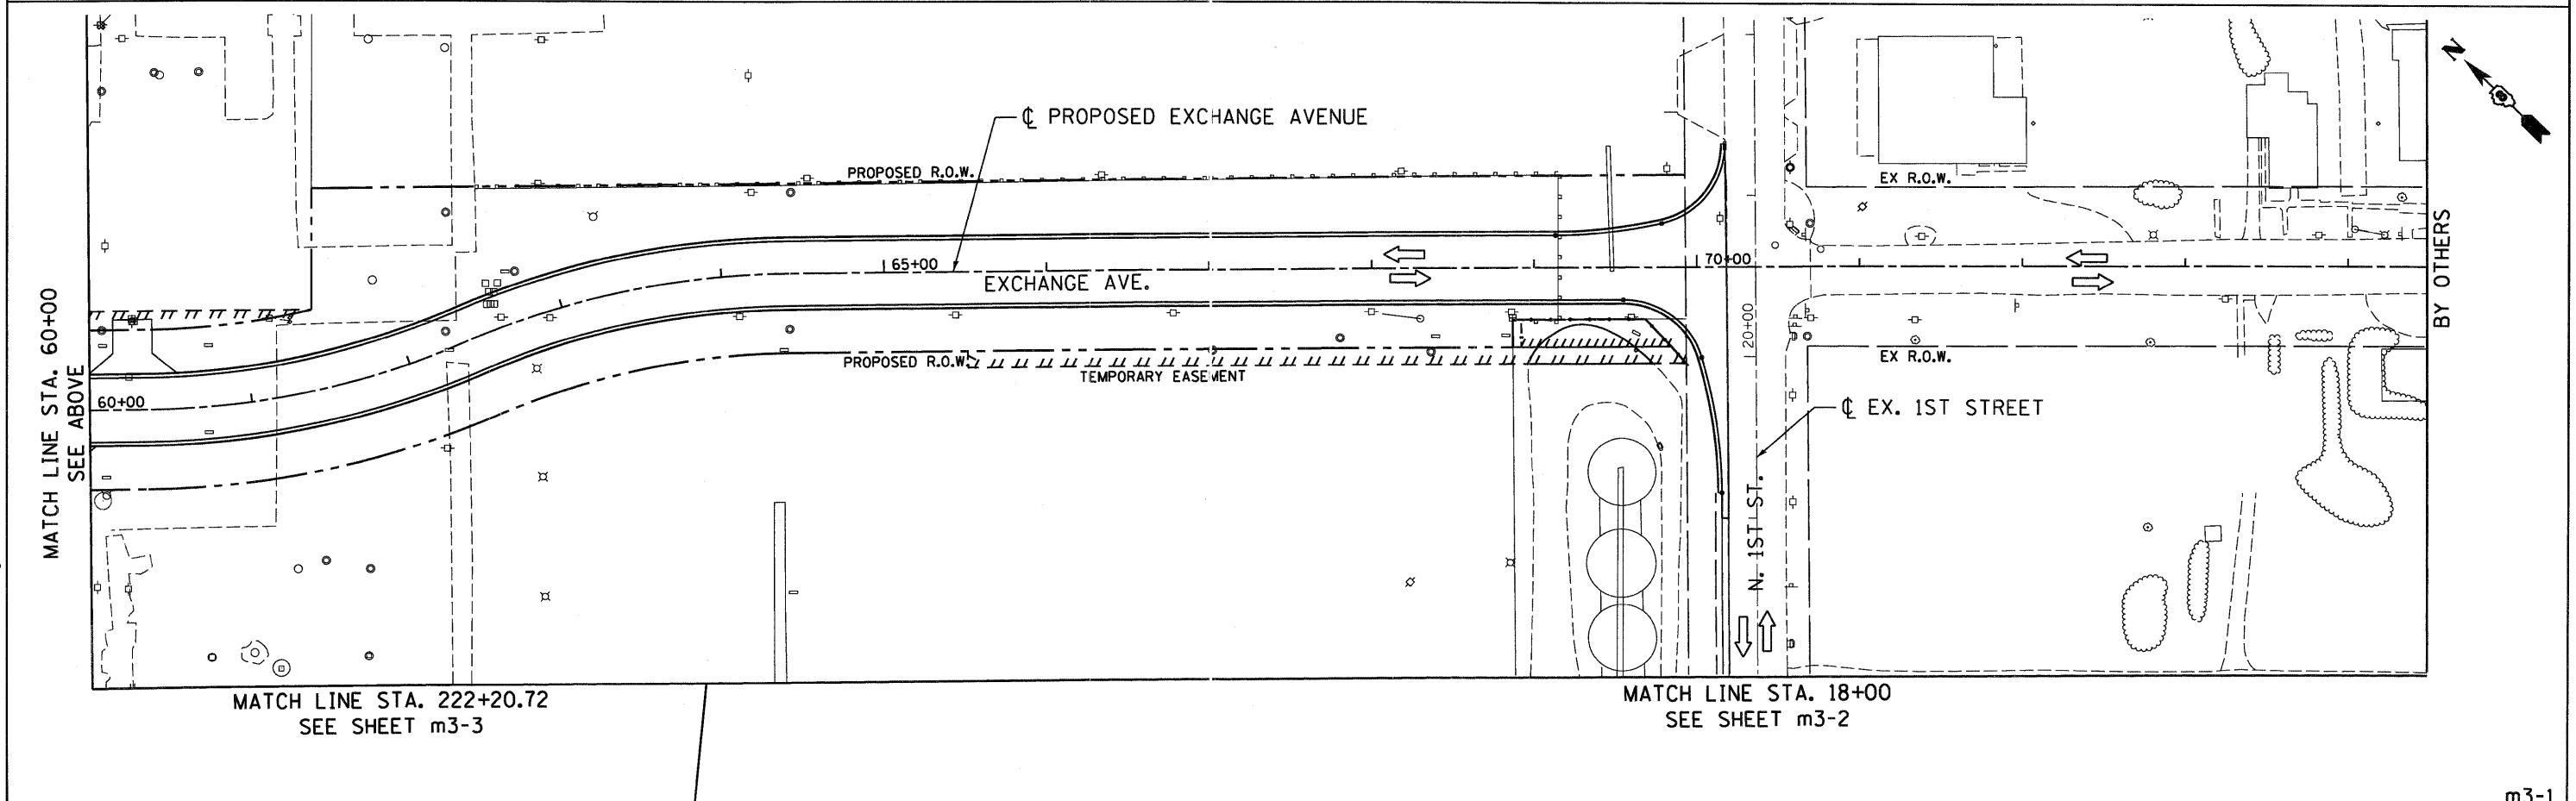

FILE NAME = #FILE# USER NAME = #USER# DESIGNED - AAB DRAWN - MNR CHECKED - DPD DATE - 10/09/09	PLOT SCALE = #SCALE# PLDT DATE = #DATE#	REVISIONS REVISION NO. DATE BY DESCRIPTION _____ _____ _____ _____ _____ _____ _____ _____ _____ _____ _____ _____	STATE OF ILLINOIS DEPARTMENT OF TRANSPORTATION I-70 CONNECTION	MAINTENANCE OF TRAFFIC PLANS EXCHANGE AVE STAGE III SCALE: 1"=50' SHEET NO. OF SHEETS STA. TO STA.	F.A.P. RTE. 9153 SECTION 82-1K COUNTY ST. CLAIR TOTAL SHEETS 107 SHEET NO. 37 CONTRACT NO. 76C40 FED. ROAD DIST. NO. ILLINOIS FED. AID PROJECT
		ABNA ENGINEERING INC. PROFESSIONAL ENGINEERS EAST ST. LOUIS, ILLINOIS			

m3-1