


PLAN SURVEYED BY: DATE:   
 ALIGNED CHECKED:   
 FIT. OF WAY CHECKED:   
 NO. CAD FILE NAME:

PROFILE SURVEYED BY: DATE:   
 GRADES CHECKED:   
 B.M. NOTED:   
 STRUCTURE NOTATIONS CHD:

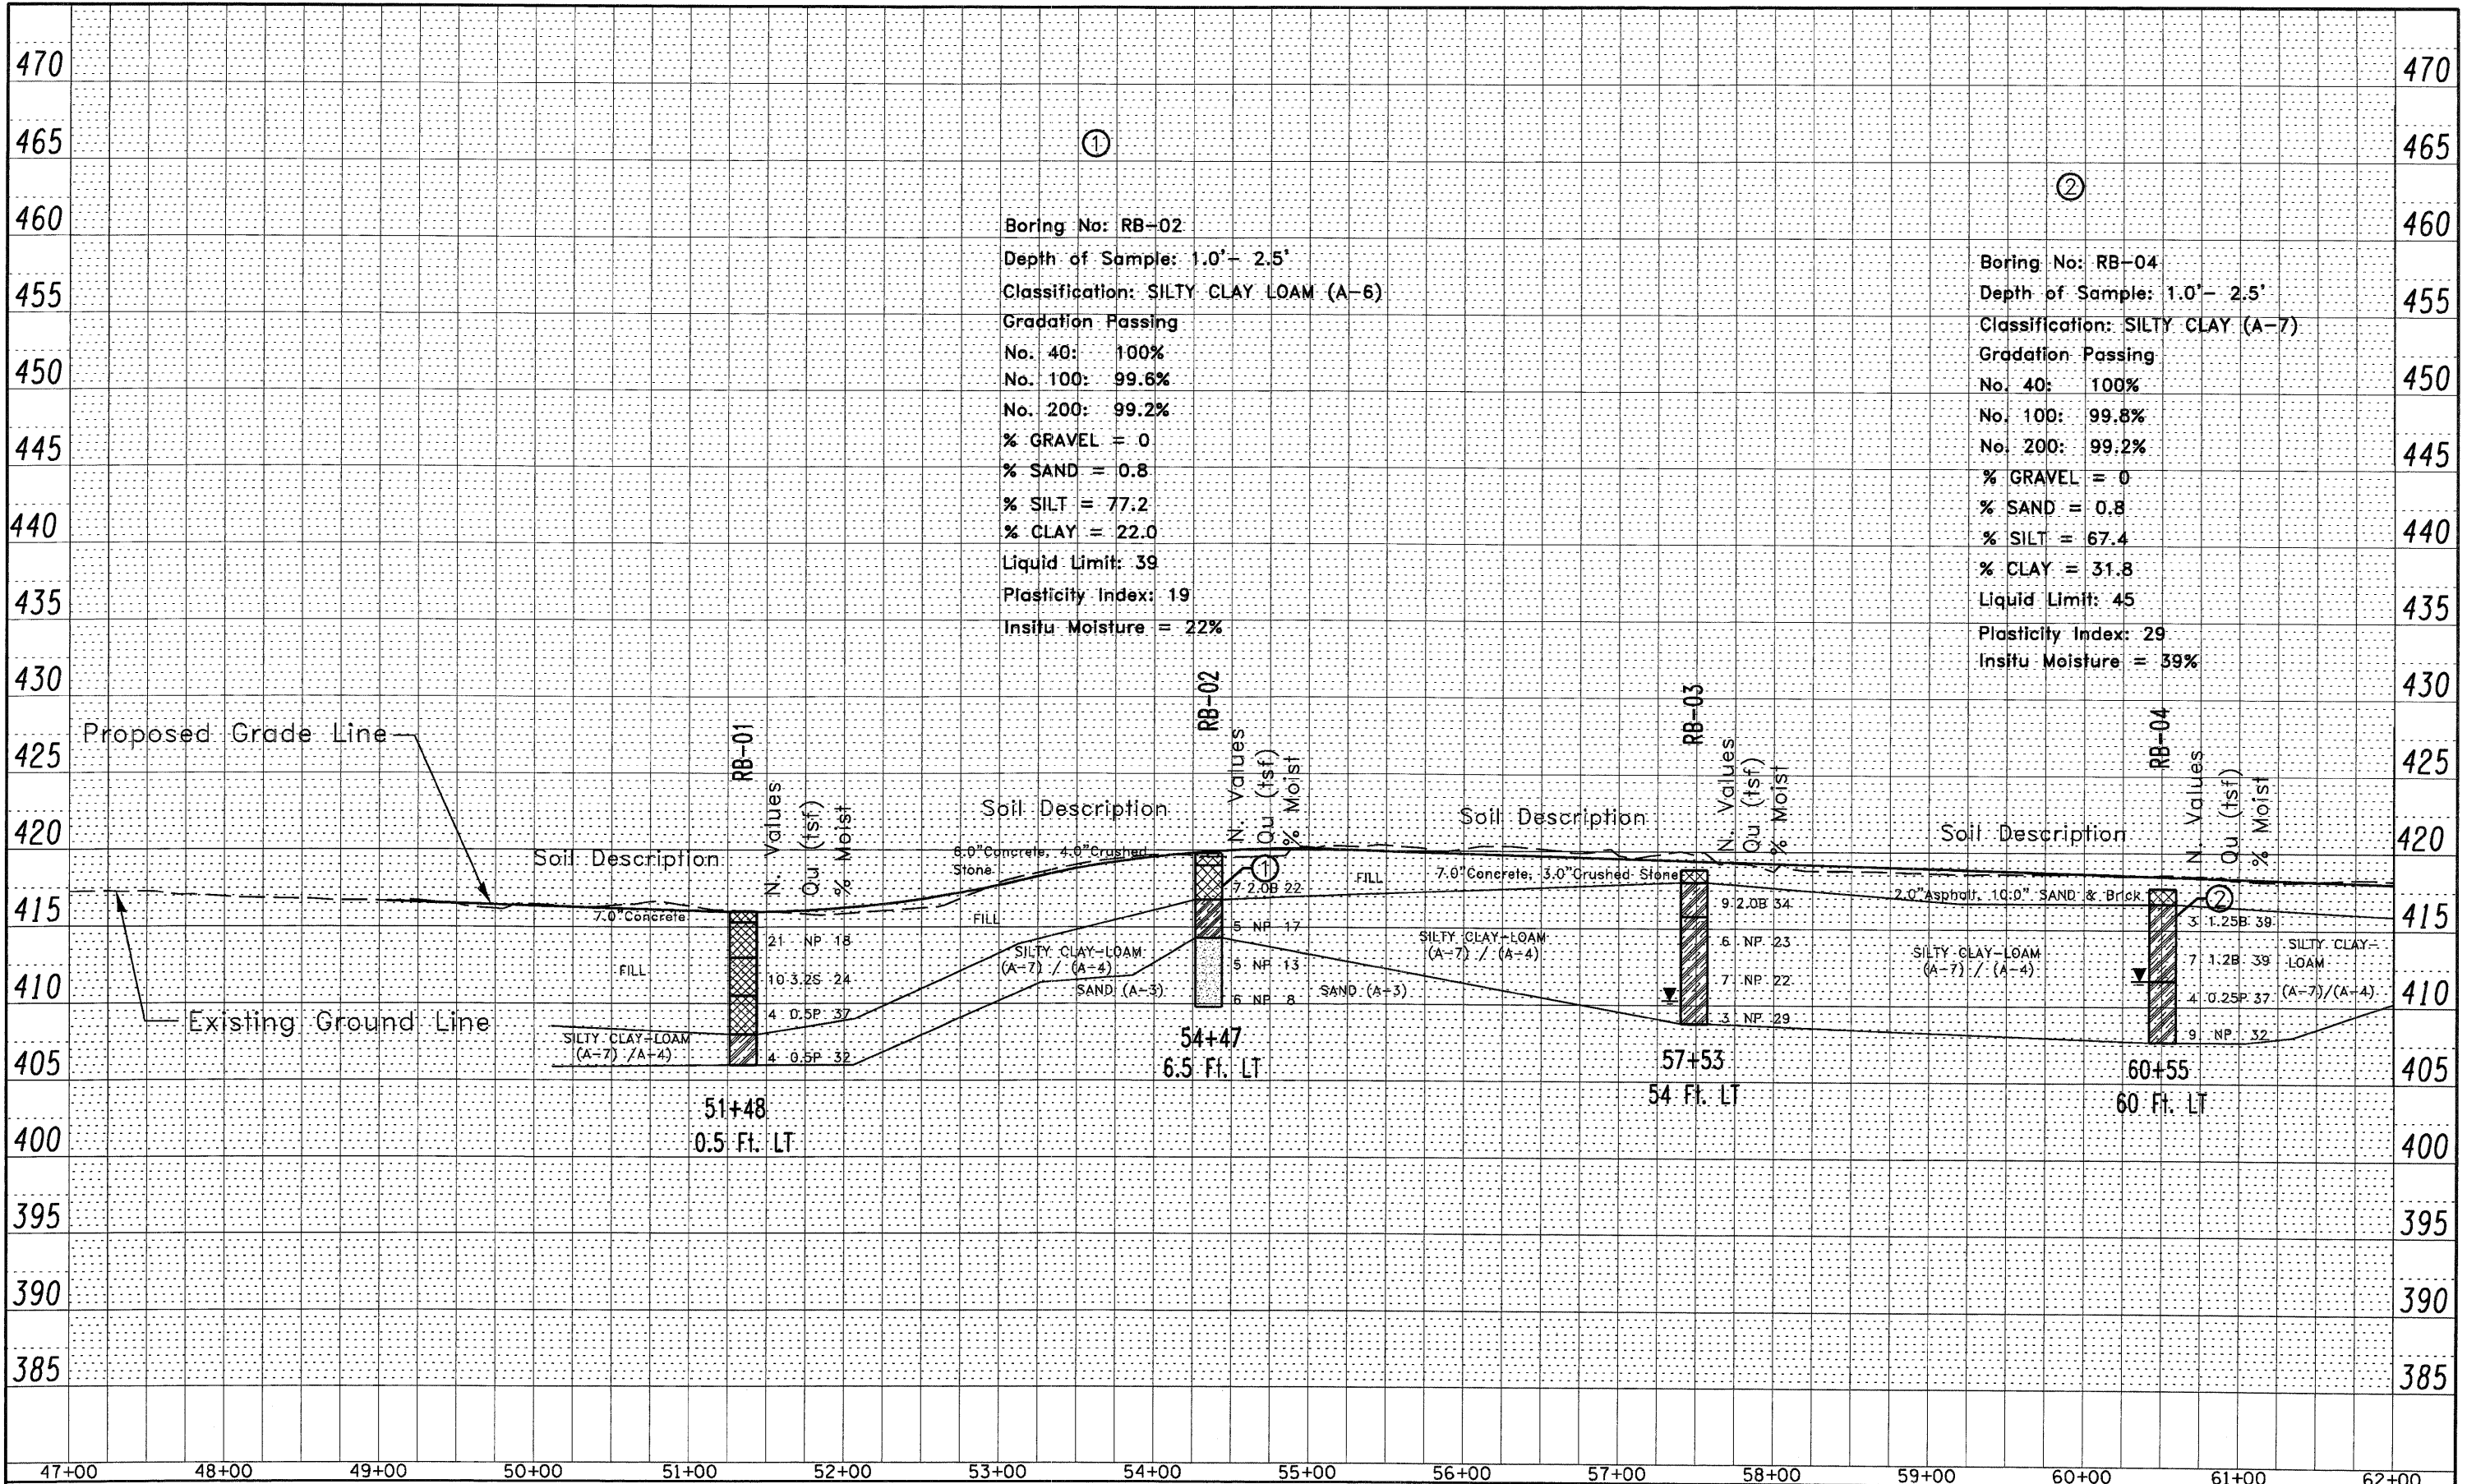

FILE NAME : P:\08-0033.CAD\CADD Sheets\08-Soil Profiles\sh-blog-4RB\_Ext.Avs.dgn

USER NAME = #USERS	DESIGNED - TSR	REVISED -
PLOT SCALE = #SCALE#	DRAWN - TSR	REVISED -
PLOT DATE = #DATE#	CHECKED - MGM	REVISED -
	DATE - 07/07/2009	REVISED -

**STATE OF ILLINOIS  
DEPARTMENT OF TRANSPORTATION**

**SOIL PROFILE**

SCALE: 1" = 100' SHEET NO. 1 OF 2 SHEETS STA. 47+00 TO STA. 62+00

F.A. RTE. 998	SECTION	COUNTY ST. CLAIR	TOTAL SHEETS 107	SHEET NO. 73
CONTRACT NO.				
ILLINOIS FED. AID PROJECT				