


FINAL SURVEY PLOTTED DATE: _____ BY: _____
 NO. _____

ORIGINAL SURVEY PLOTTED DATE: _____ BY: _____
 NO. _____

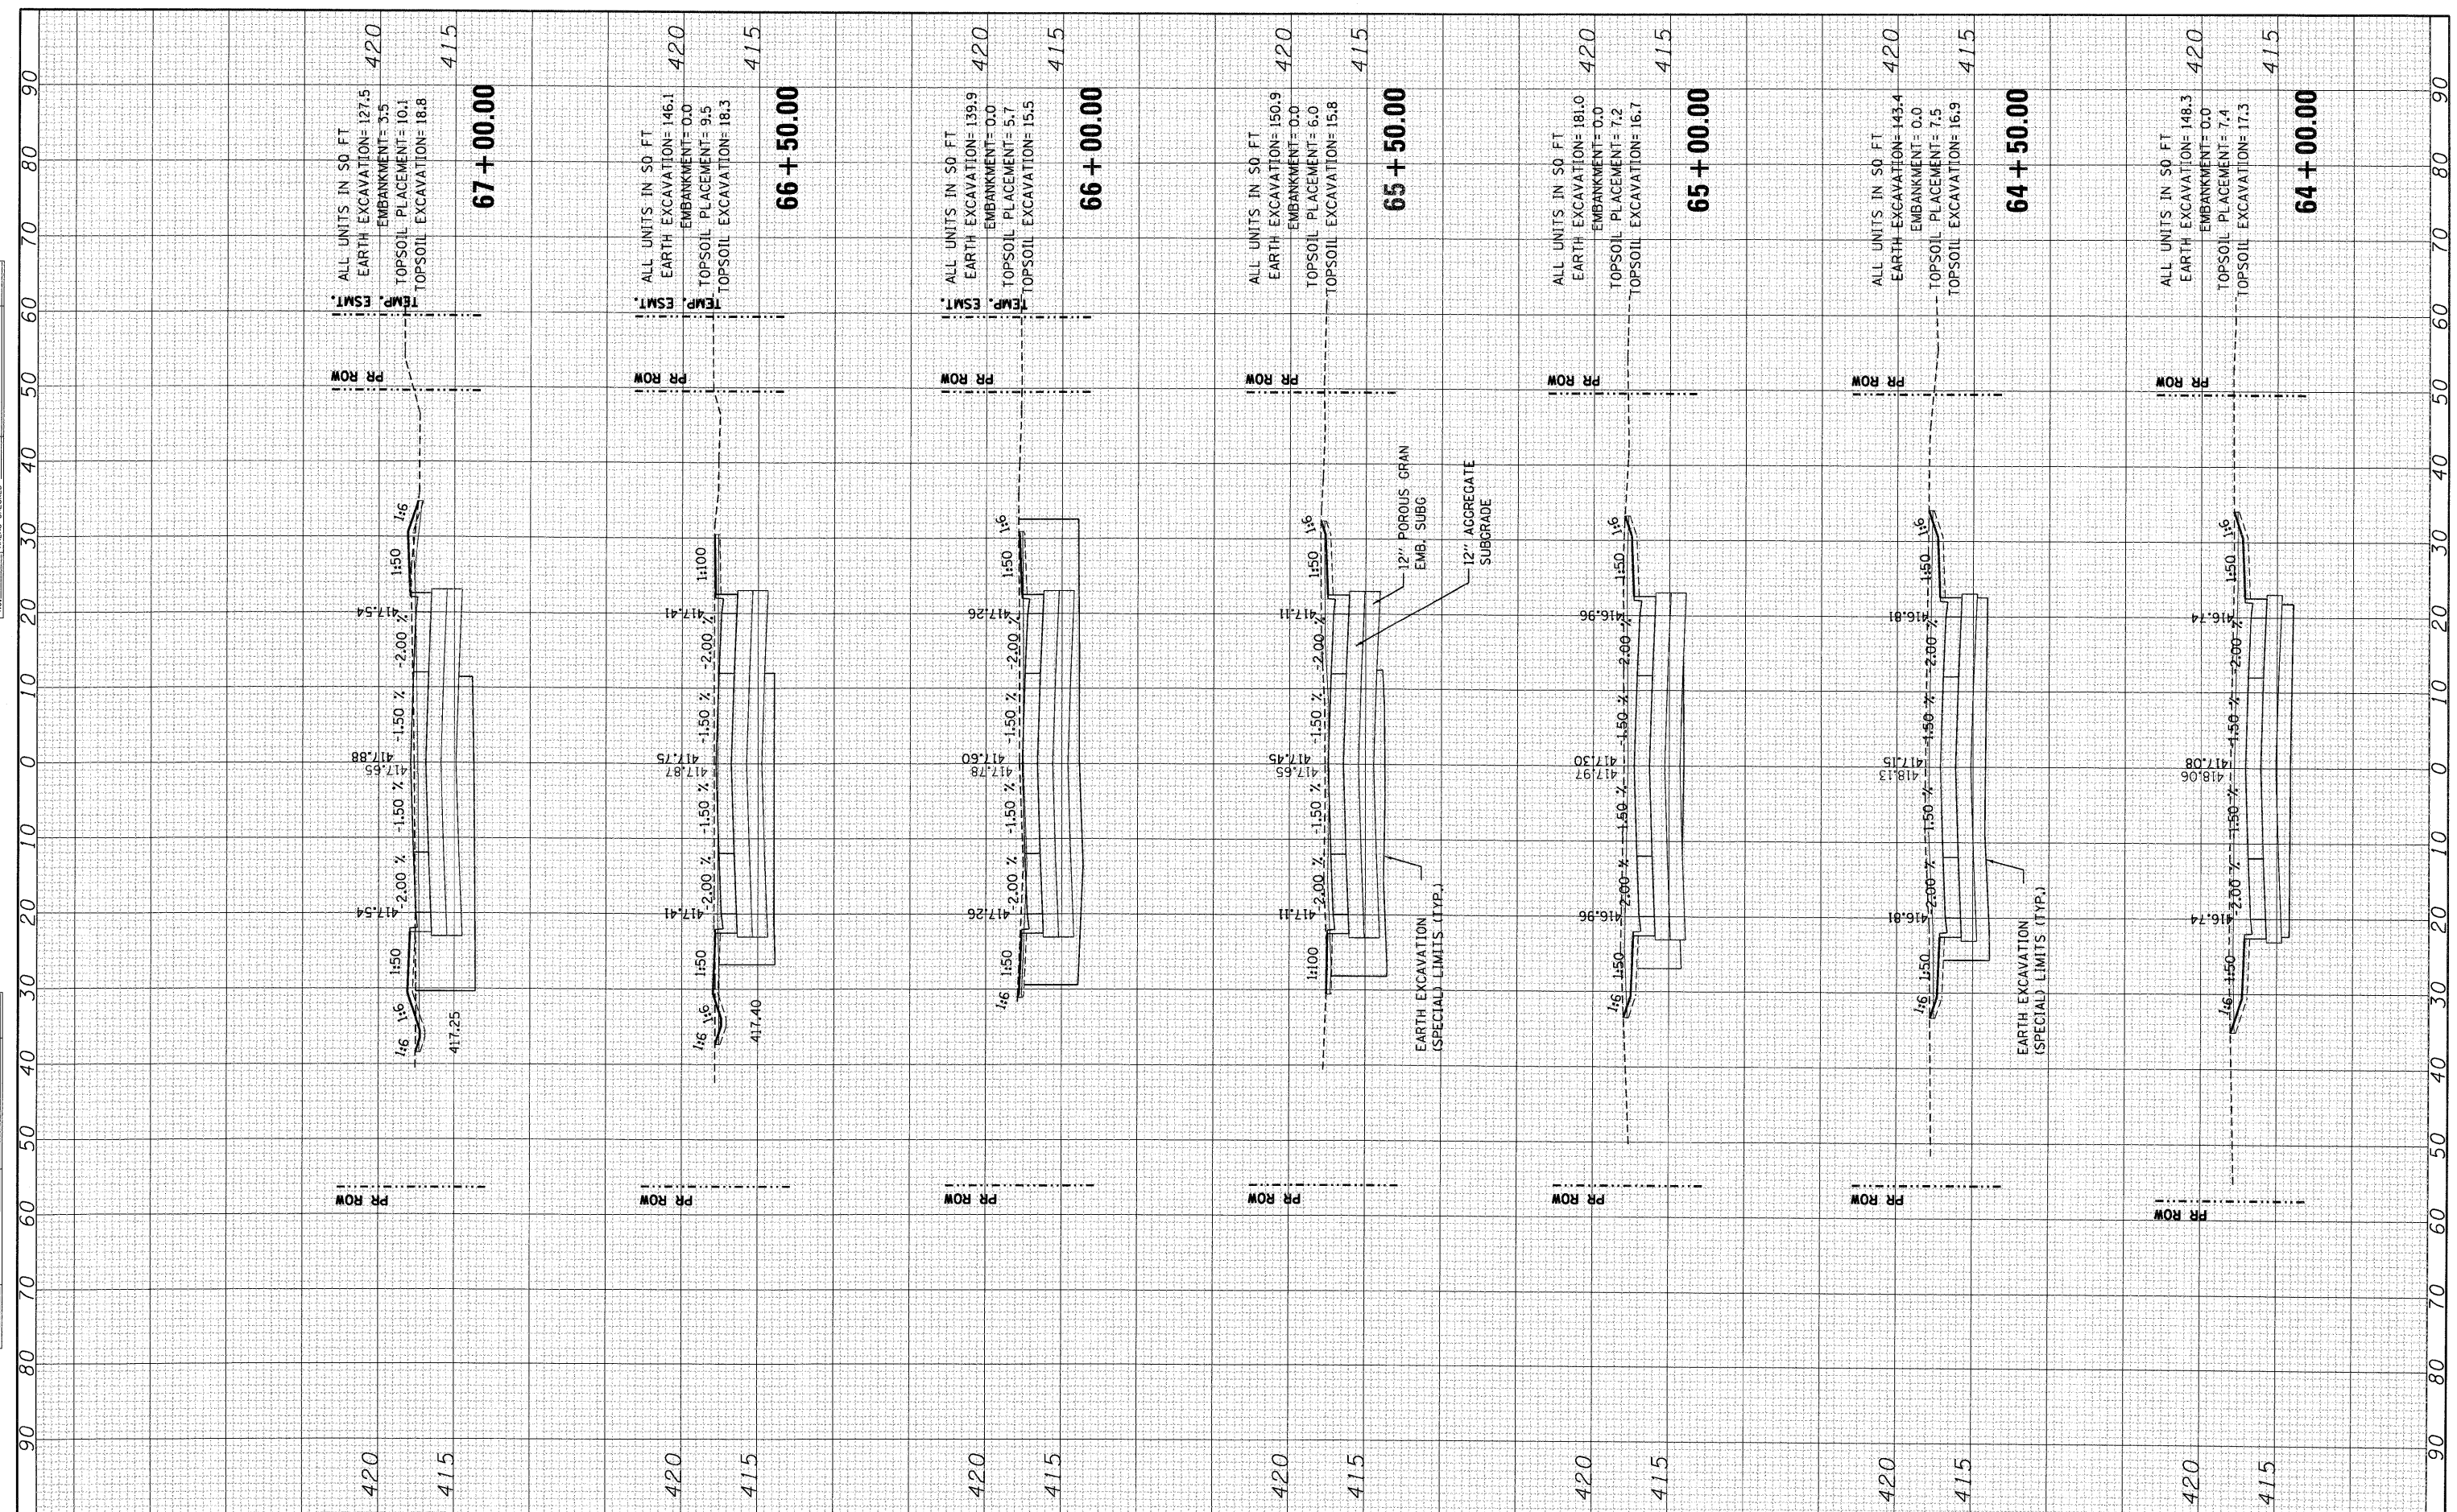

FILE NAME =
 #FILE#

USER NAME = #USER#
 PLOT SCALE = #SCALE#
 PLOT DATE = #DATE#

DESIGNED - JB
 DRAWN - JB
 CHECKED - ACL
 DATE - 10/09/09

REVISED -
 REVISED -
 REVISED -
 REVISED -

**STATE OF ILLINOIS
 DEPARTMENT OF TRANSPORTATION**

EXCHANGE AVENUE

SCALE: SHEET NO. OF SHEETS STA. 64+00.00 TO STA. 67+00.00

F.A.P. RTE. 9153	SECTION 82-1K	COUNTY ST. CLAIR	TOTAL SHEETS 107	SHEET NO. 97
FED. ROAD DIST. NO. [ILLINOIS] FED. AID PROJECT			CONTRACT NO. 76C40	