


FINAL SURVEY	BY	DATE
SURVEYED		
PLOTTED		
NOTE BOOK		
AREAS CHECKED		
NO.		

ORIGINAL SURVEY	BY	DATE
SURVEYED		
PLOTTED		
NOTE BOOK		
AREAS CHECKED		
NO.		

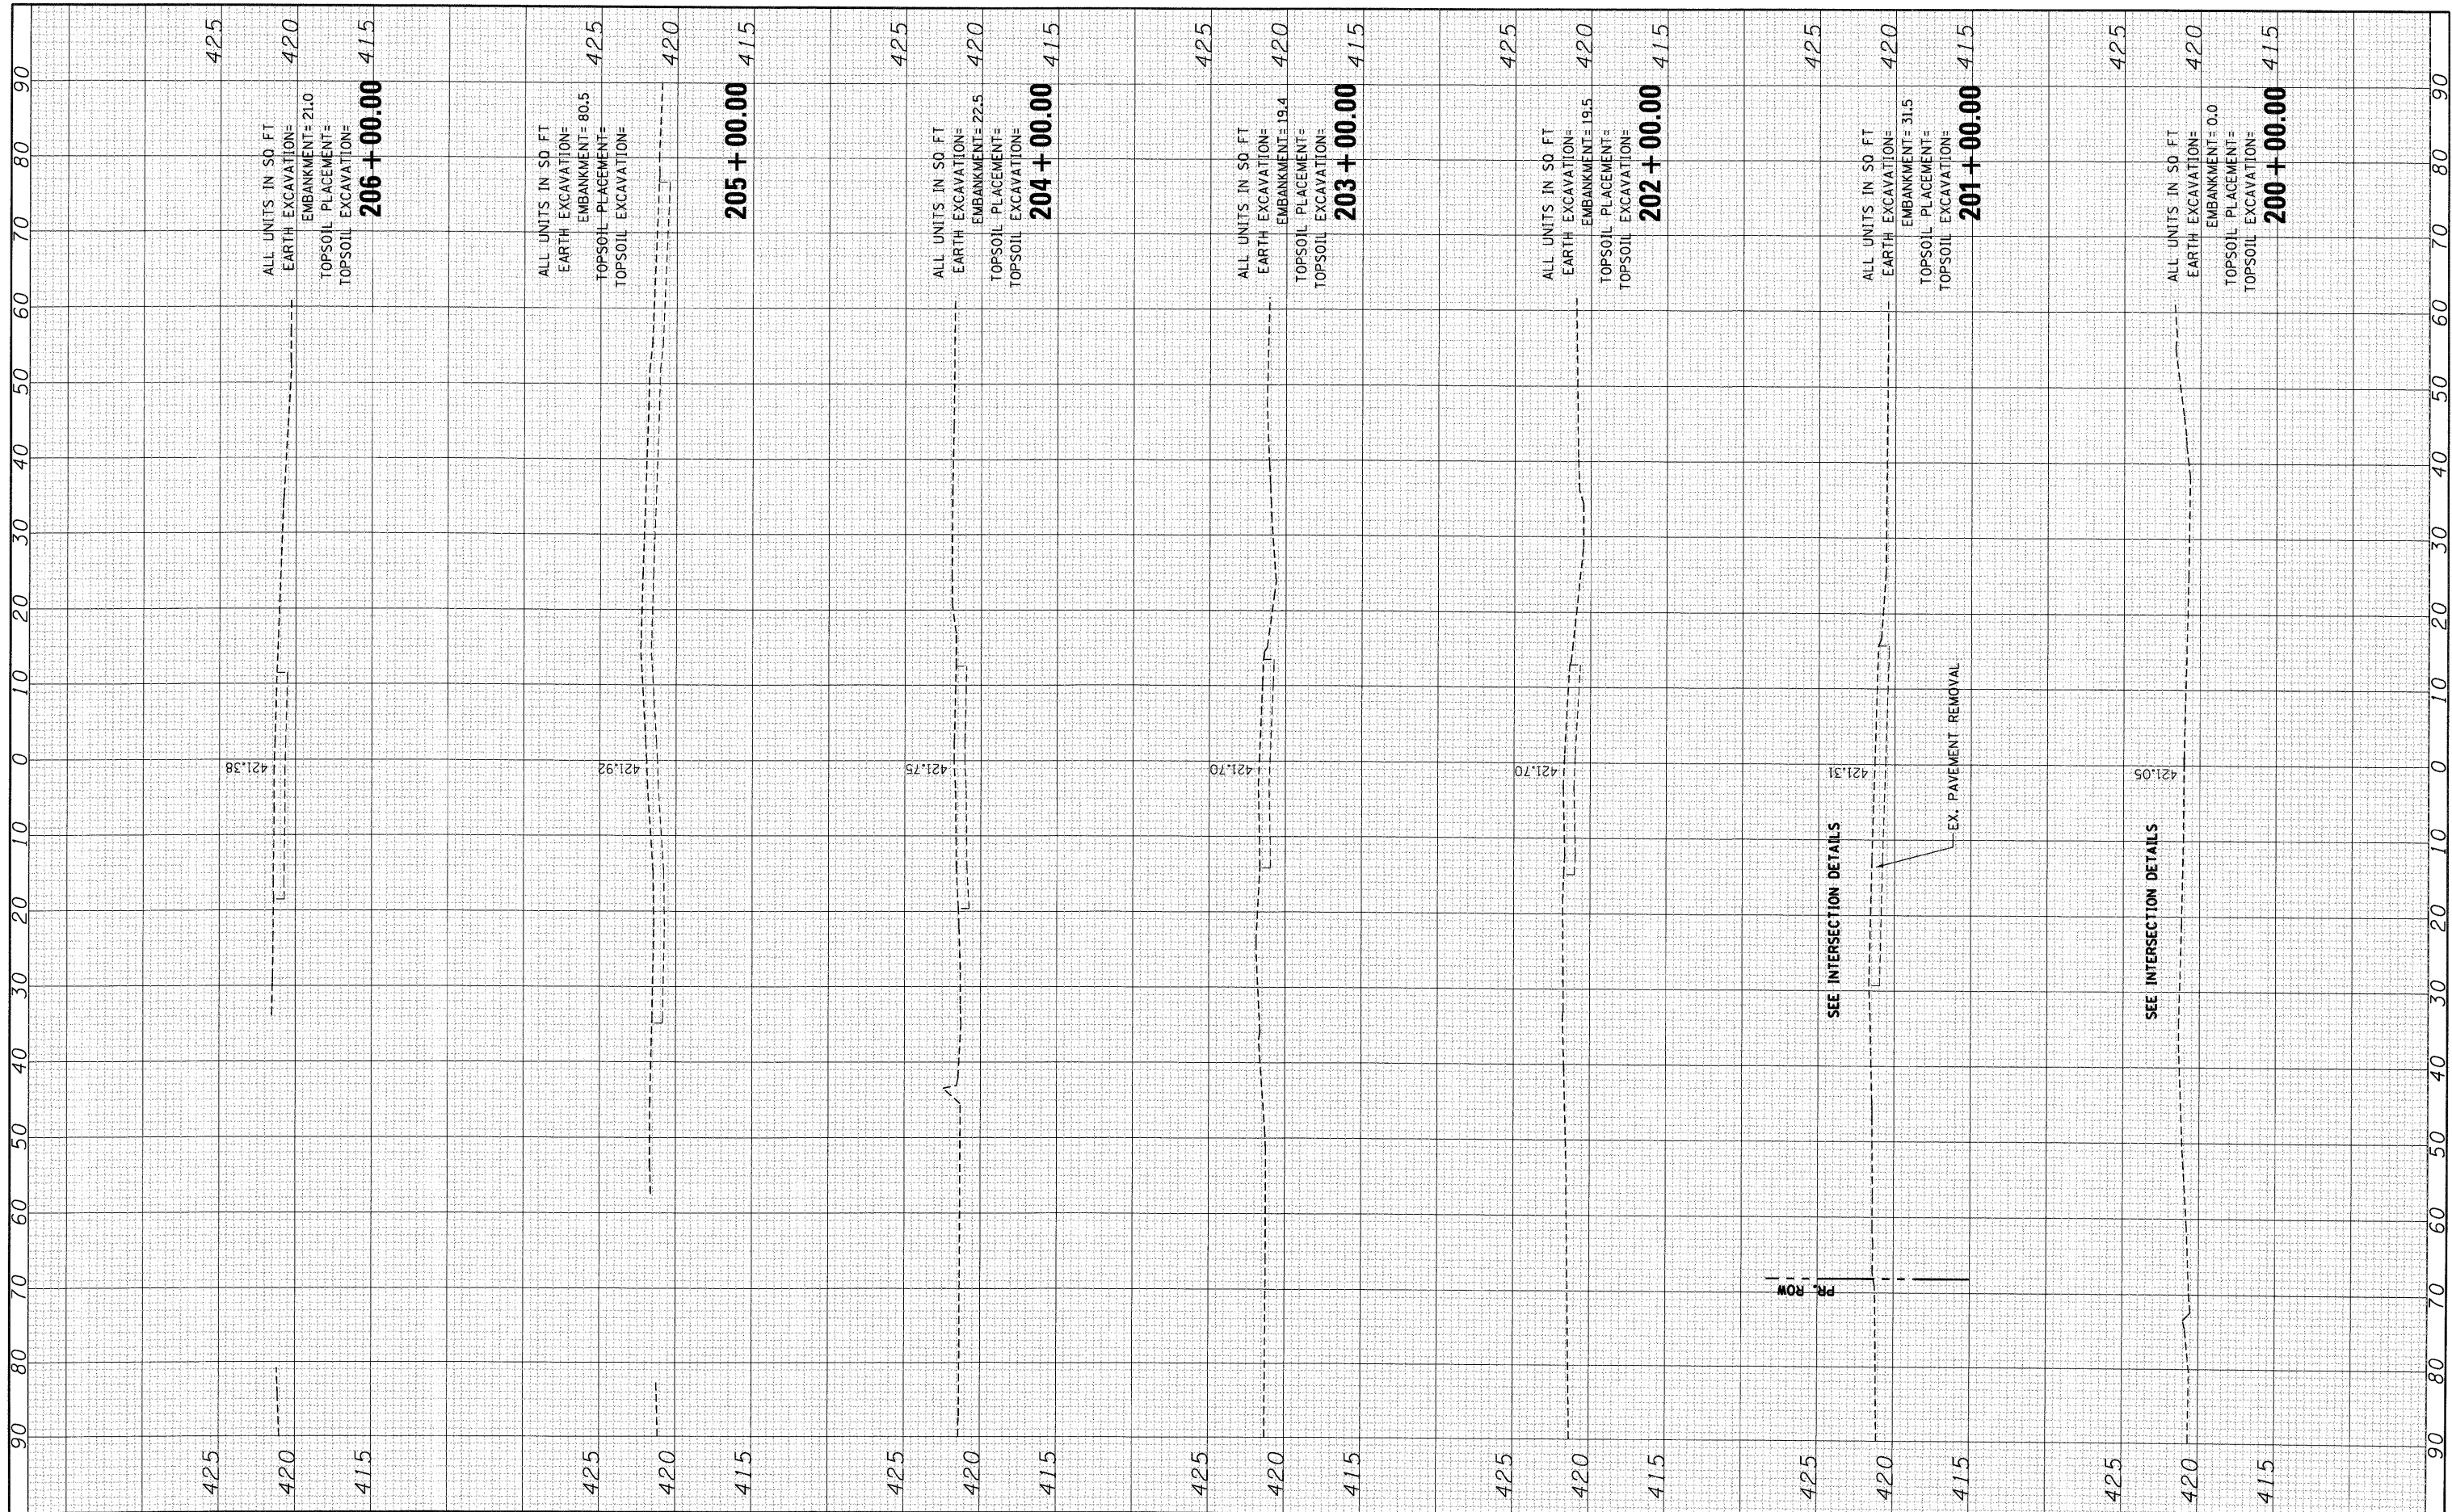

FILE NAME :	USER NAME : #USER#	DESIGNED - JB	REVISED -	STATE OF ILLINOIS DEPARTMENT OF TRANSPORTATION	FRONT & MAIN STREET		F.A.P. RTE. 9153	SECTION 82-1K	COUNTY ST. CLAIR	TOTAL SHEETS 107	SHEET NO. 105
#FILEL#	PLOT SCALE : #SCALE#	DRAWN - JB	REVISED -		SCALE:	SHEET NO. OF SHEETS	STA. 200+00.00 TO STA. 206+00.00	FED. ROAD DIST. NO.	ILLINOIS FED. AID PROJECT	CONTRACT NO. 76C40	
	PLOT DATE : #DATE#	CHECKED - ACL	REVISED -								
		DATE - 10/09/09	REVISED -								