


FINAL SURVEY SURVEYED BY DATE
 PLOTTED BY DATE
 NOTE BOOK NO. AREAS CHECKED

ORIGINAL SURVEY SURVEYED BY DATE
 PLOTTED BY DATE
 NOTE BOOK NO. AREAS CHECKED

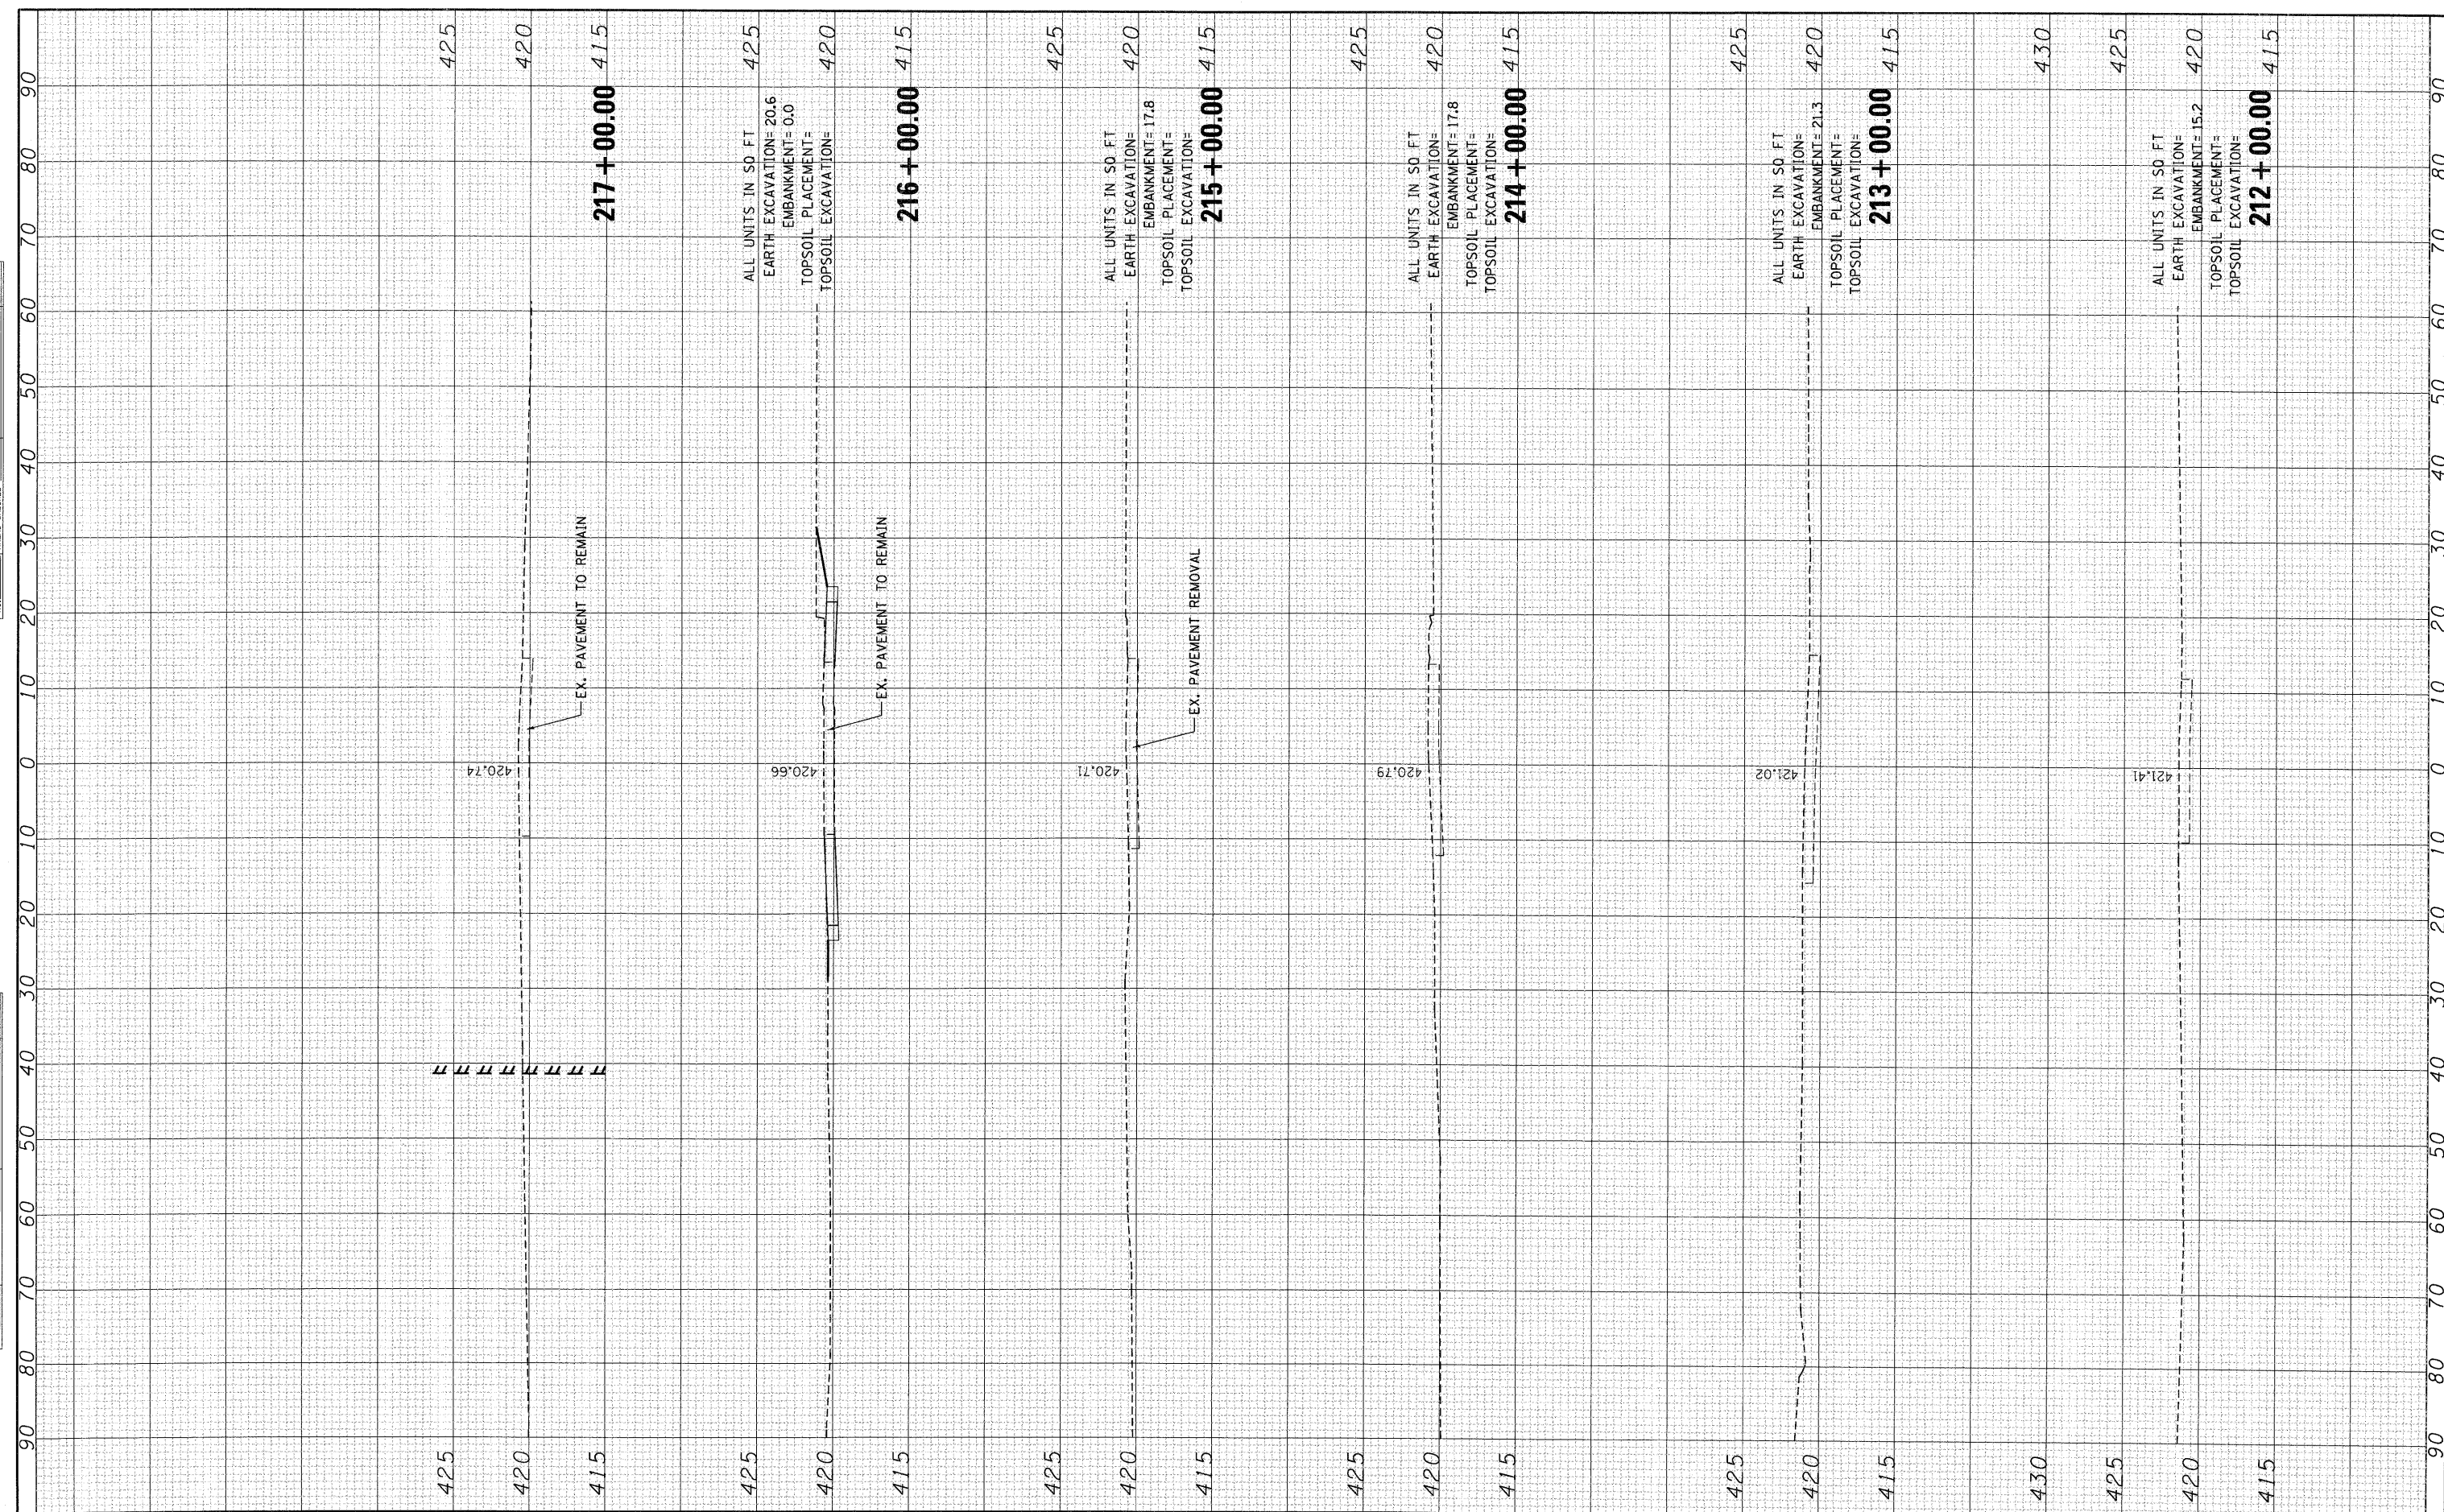

FILE NAME :	USER NAME : *USER*	DESIGNED - JB	REVISED -	STATE OF ILLINOIS DEPARTMENT OF TRANSPORTATION	FRONT & MAIN STREET			F.A.P. RTE. 9153	SECTION 82-1K	COUNTY ST. CLAIR	TOTAL SHEETS 107	SHEET NO. 107
*FILE#		DRAWN - JB	REVISED -		SCALE:	SHEET NO. OF SHEETS	STA. 212+00.00 TO STA. 217+00.00	FED. ROAD DIST. NO.	ILLINOIS FED. AID PROJECT	CONTRACT NO. 76C40		
PLOT SCALE : *SCALE*		CHECKED - ACL	REVISED -									
PLOT DATE : *DATE*		DATE - 10/09/09	REVISED -									